


| REVISION | DATE | COMMENT |
|----------|------------|---------------------|
| A | 28.03.2024 | Planning Amendments |

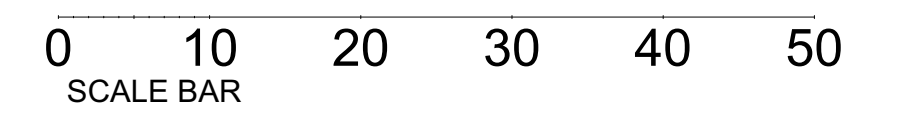

| | | | |
|---|--|---------------------------------|-------------------------|
| CLIENT DETAILS CARR LANE BALDERSTONES RIBBLE VALLEY | | DRAWING No RBV-PL-001 | REVISION A |
| DRAWING INFO Existing Topographical Survey | | SCALE 1:500 | DATE 05/09/22 |
| | | | DRAWN BY JH |