


NORTH

Mapping contents (c) Crown copyright and database rights 2020 Ordnance Survey 100035207

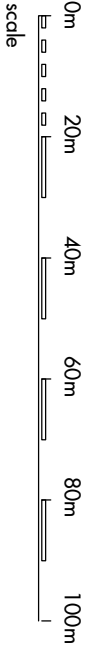

QW+Q architects Robinson's Barn Walsingham Clacks Lincs BB710A Architects Registration Board Private Residential Housing Commercial Conservation Domestic Tel: 01254 485848 Email: info@qwarchitects.com Web: www.qwarchitects.com				Client MR & MRS WALTON		Scale 1:1250	Sheet Size A3	Job Number 24-020			Drawn By AW	Checked AW
Project FAIRVIEW, BACK LANE, WISWELL				Drawing Title LOCATION PLAN		Drawing Status PLANNING		Drawing Number PLO1		Revision First Issue		

© Crown copyright and database rights 2020. This drawing is to be used in conjunction with all other project associated drawings and documents. Do not scale from this drawing. Report all errors, omissions and discrepancies to drawing author prior to construction or modification. This drawing is copyright and is the property of QW+Q Architects. All rights reserved.