



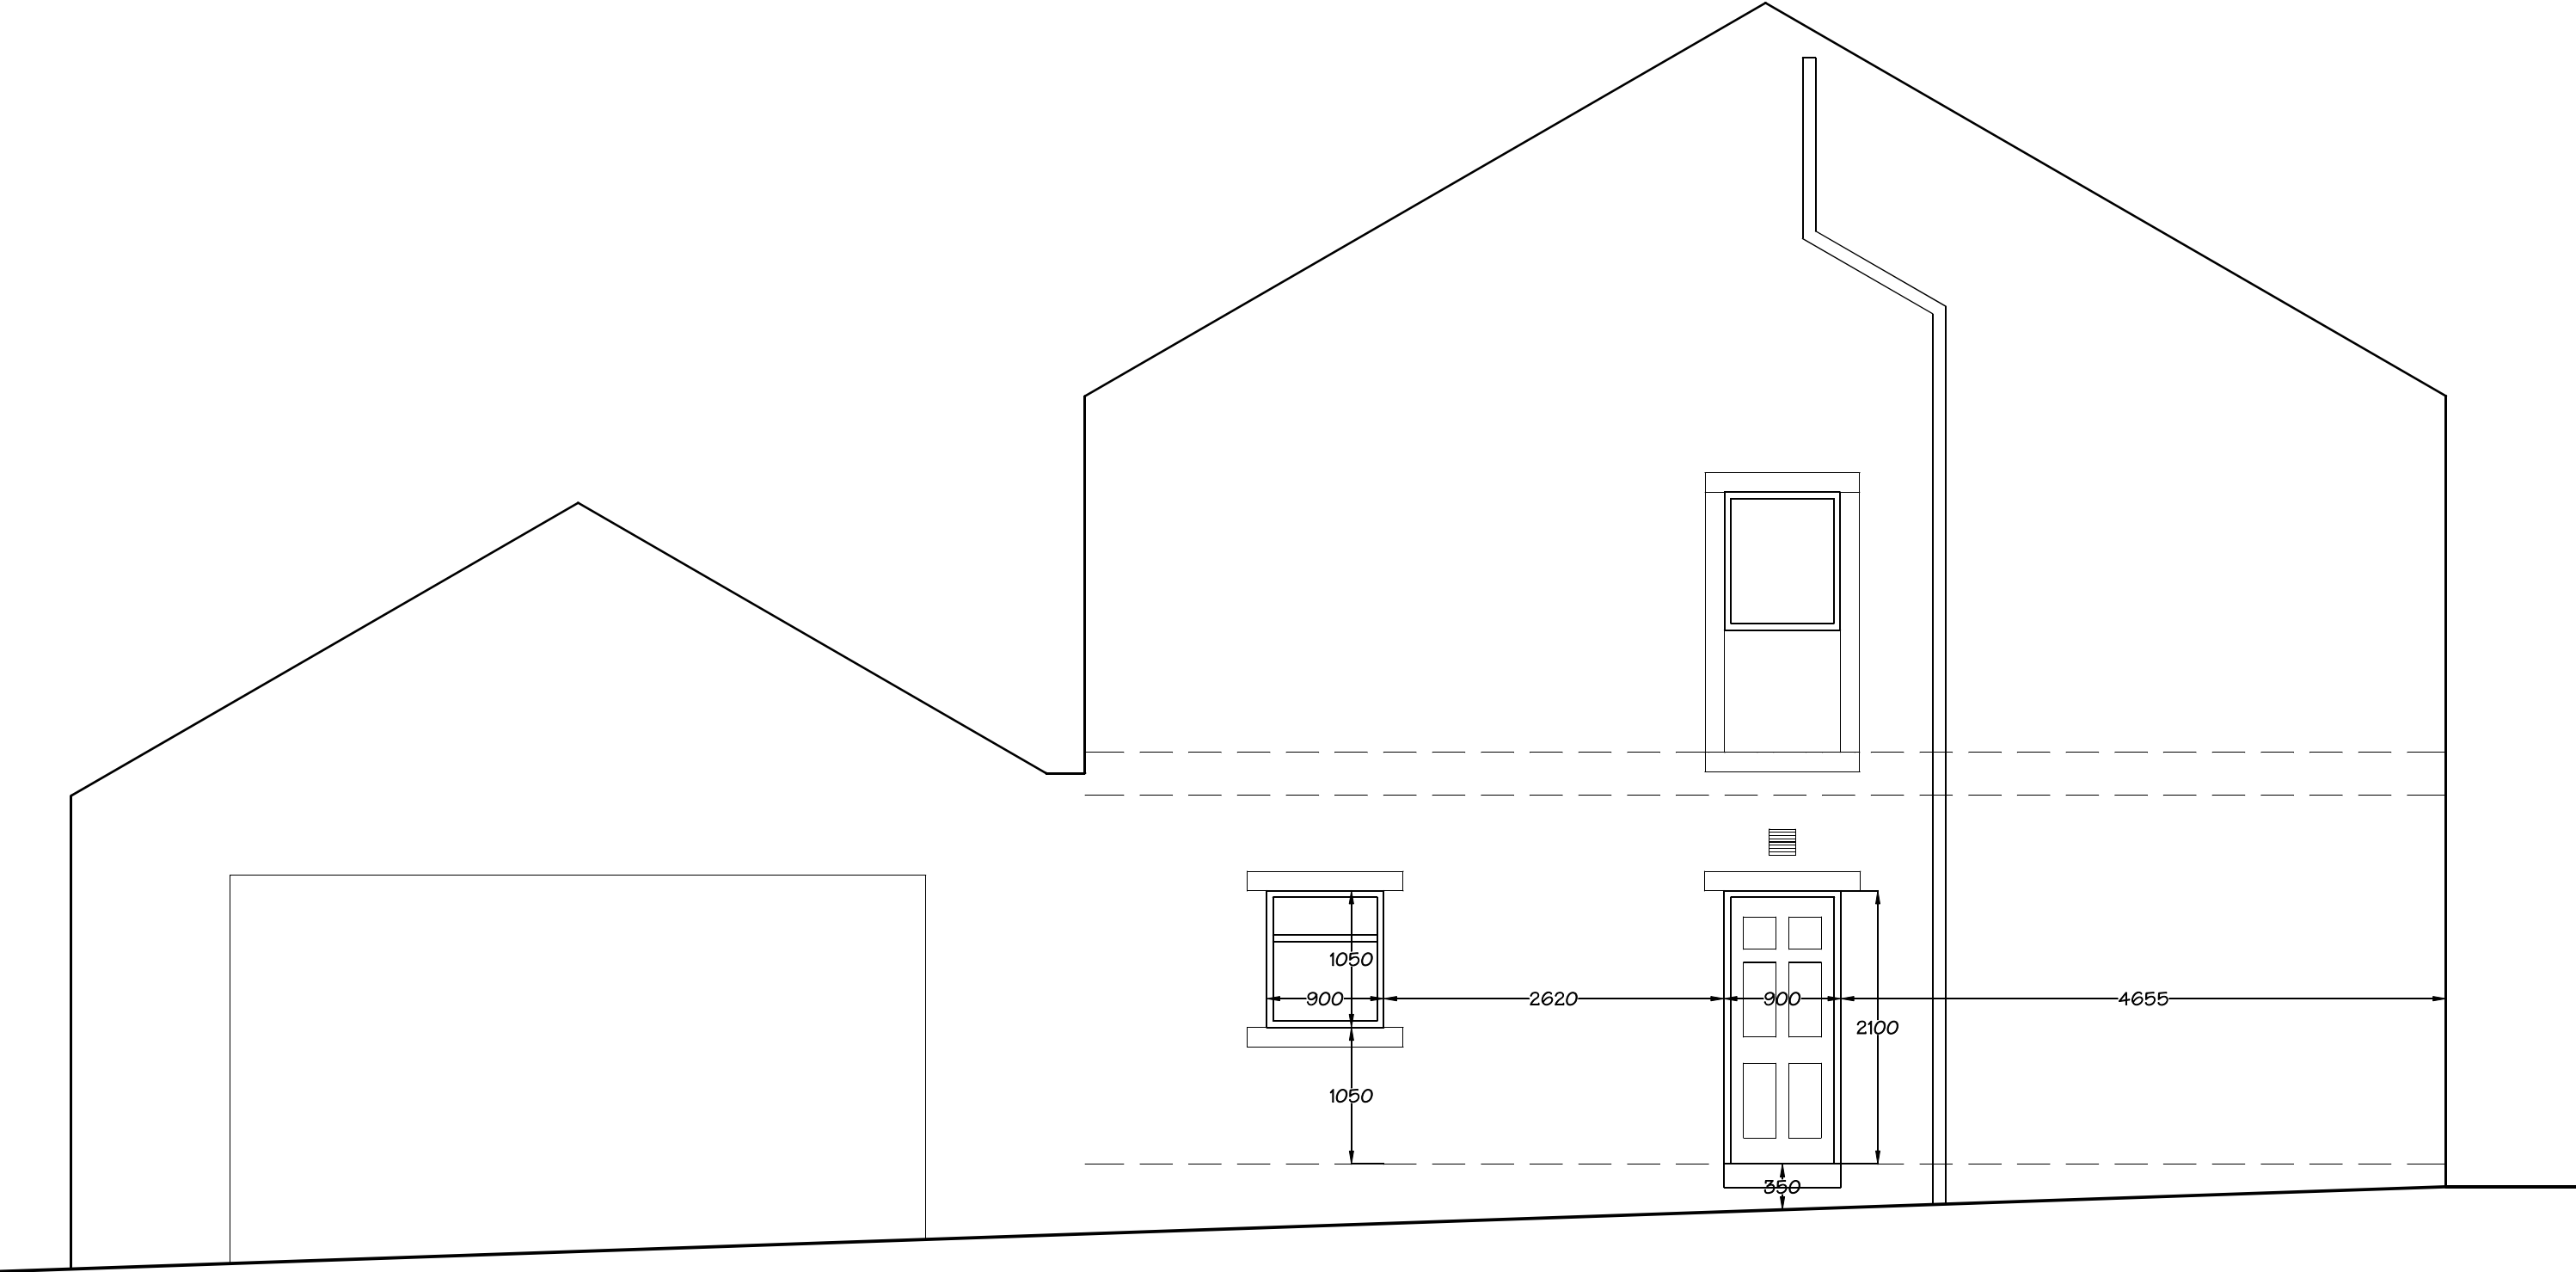

Materials:
Walls - RAL 9010 off white painted render, window and door surrounds
Windows - RAL 7032 grey/green
Door - RAL 7032 grey/green

PD Construction Consultants
7 Beech Street, Clitheroe, Lancs
BB7 2LL
tel: 07976 771297
email: pdcc@hotmail.co.uk

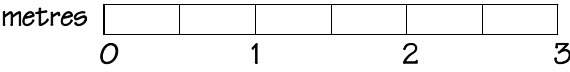

PLANNING ISSUE

Client: Boutique Homes Ltd		
Project: Proposed Alterations 27-29 Bawdlands Clitheroe		
Dwg title: Proposed Side Elevation		
Scale @ A3: 1:50	Date: 04.03.24	Drawn by: PD
Drawing no: 1569 - 11		Rev: B