



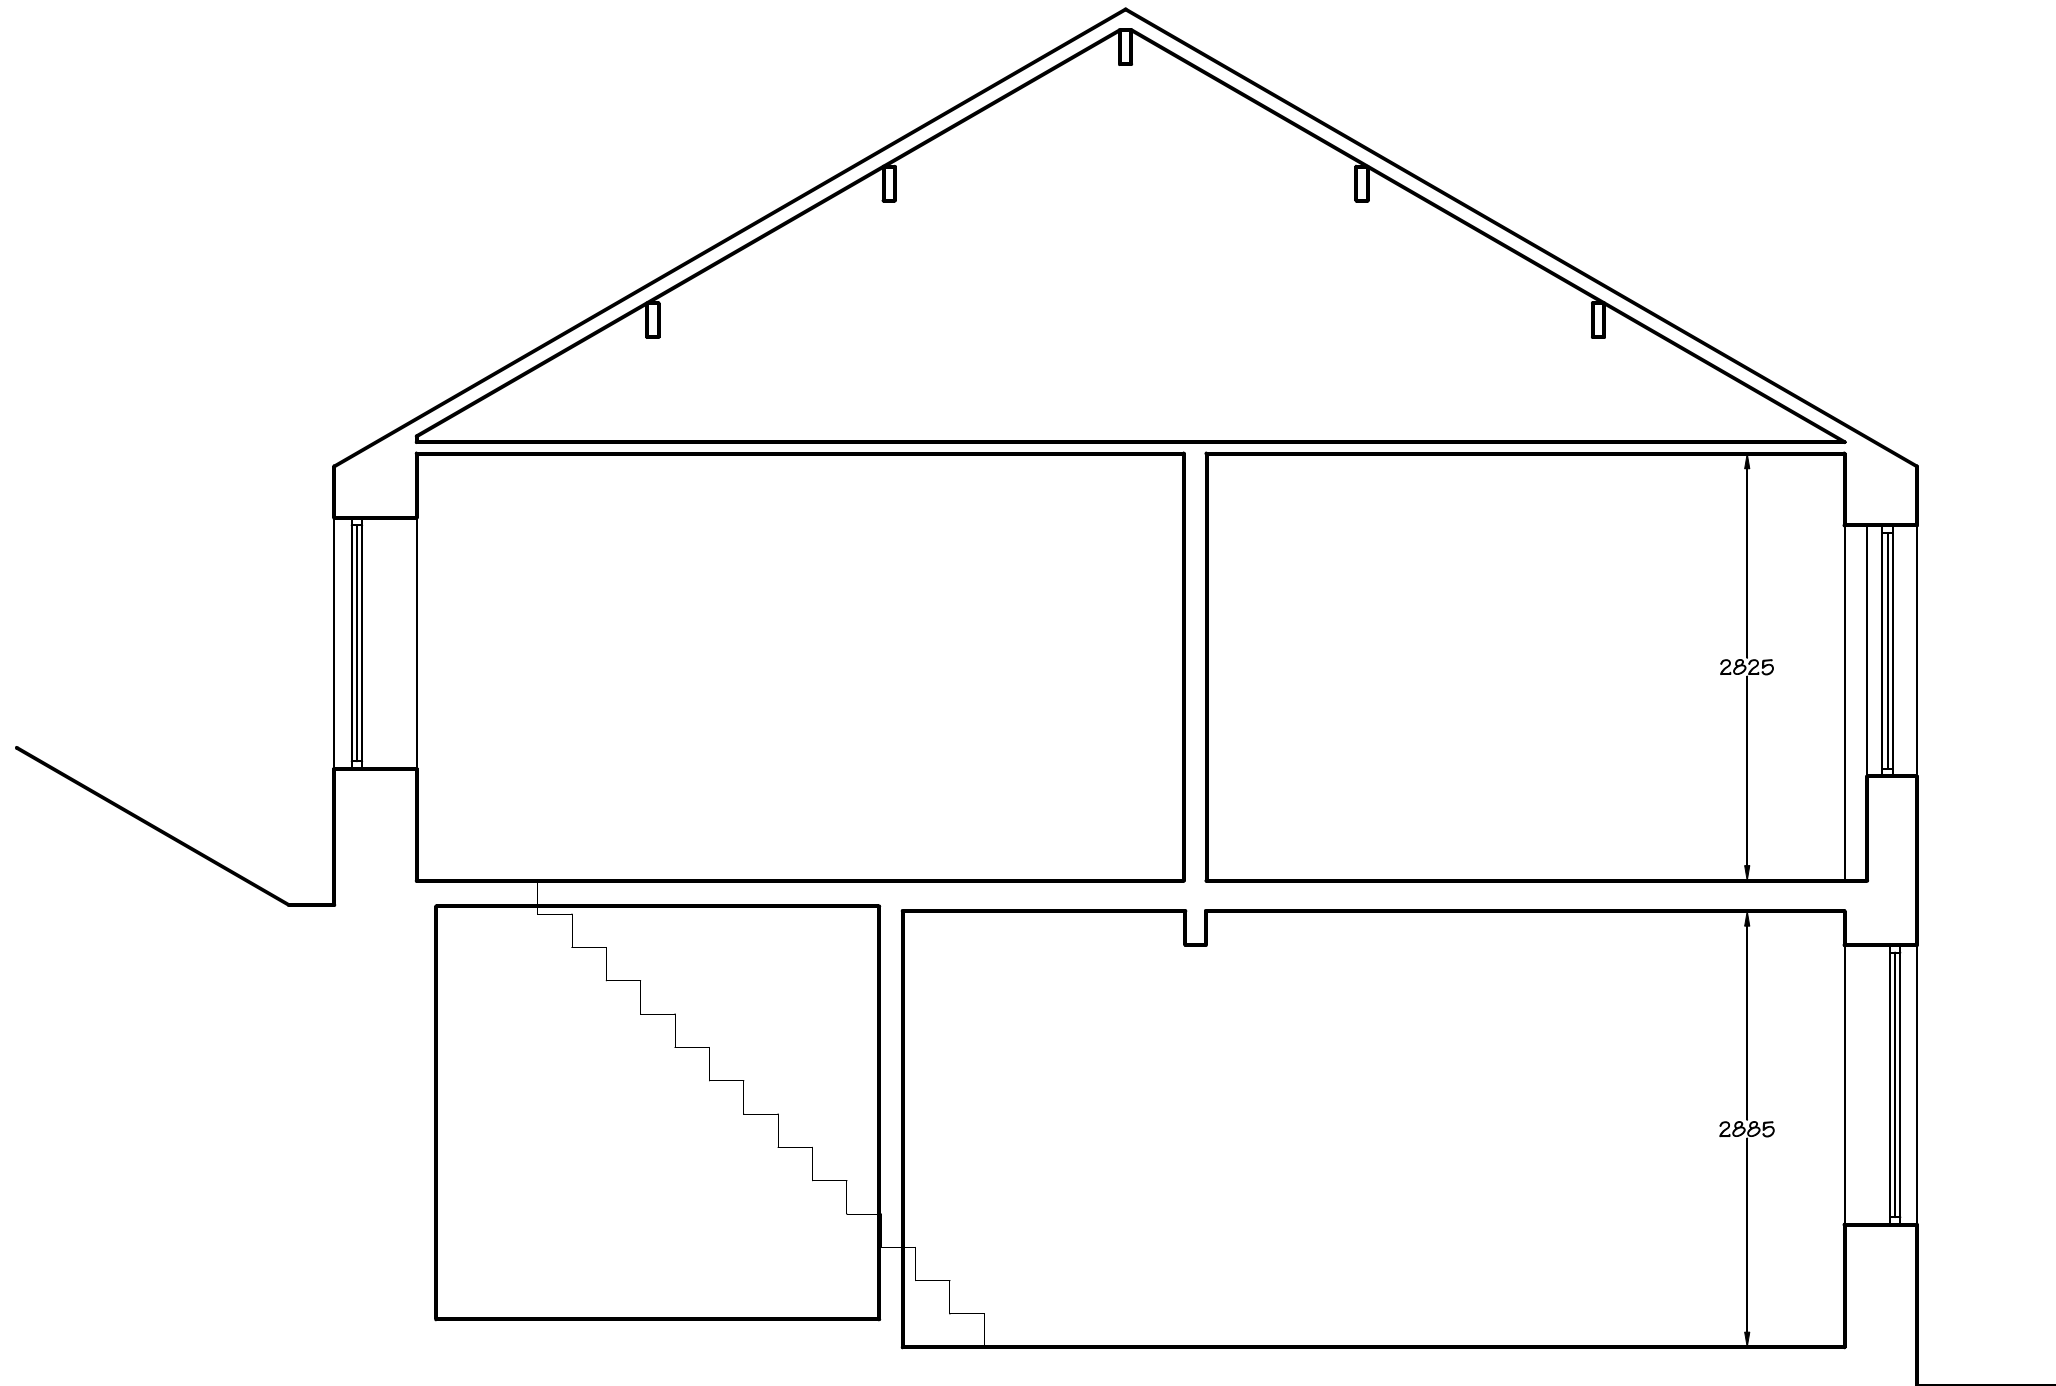

PD Construction Consultants
 7 Beech Street, Clitheroe, Lancs
 BB7 2LL
 tel: 07976 771297
 email: pdcc@hotmail.co.uk

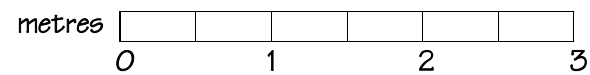

PLANNING ISSUE

Client: Boutique Homes Ltd		
Project: Proposed Alterations 27-29 Bawdlands Clitheroe		
Dwg title: Existing Section no.29		
Scale @ A3: 1:50	Date: 26.02.24	Drawn by: PD
Drawing no. 1569 - 07		Rev. -