



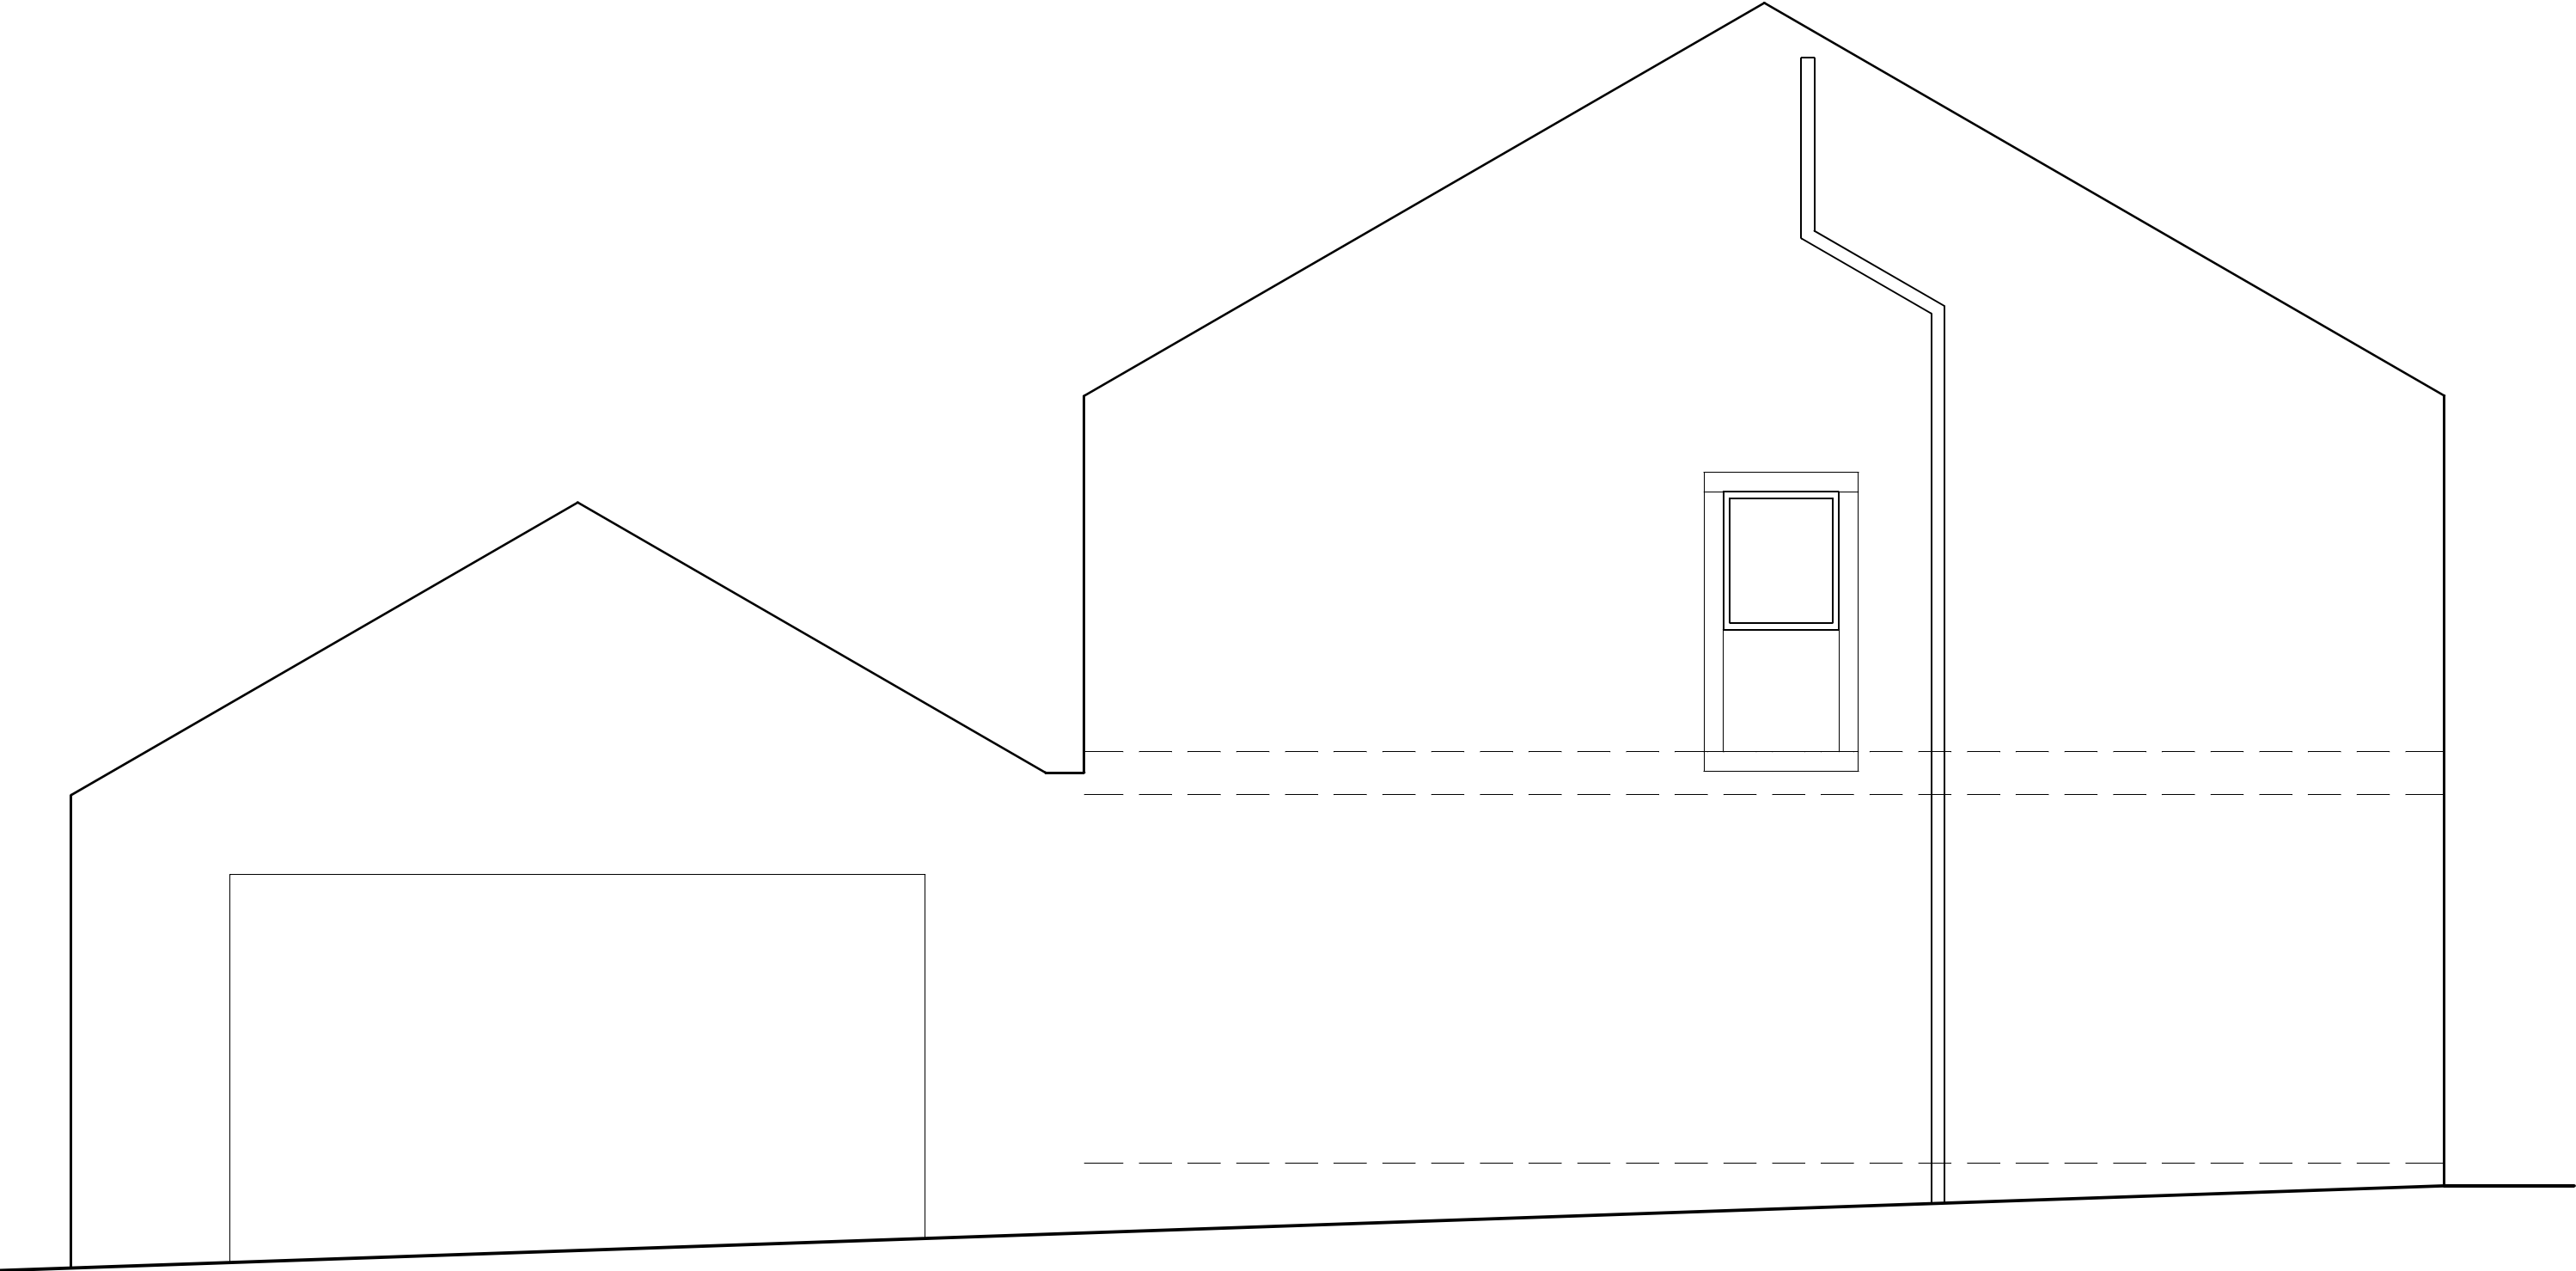

Materials:
Walls - cream painted render / black painted window and door surrounds
Windows - white upvc

PD Construction Consultants
7 Beech Street, Clitheroe, Lancs
BB7 2LL
tel: 07976 771297
email: pdcc@hotmail.co.uk

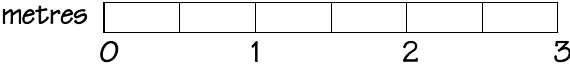

PLANNING ISSUE

Client: Boutique Homes Ltd		
Project: Proposed Alterations 27-29 Bawdlands Clitheroe		
Dwg title: Existing Side Elevation		
Scale @ A3: 1:50	Date: 26.02.24	Drawn by: PD
Drawing no. 1569 - 04		Rev. -