


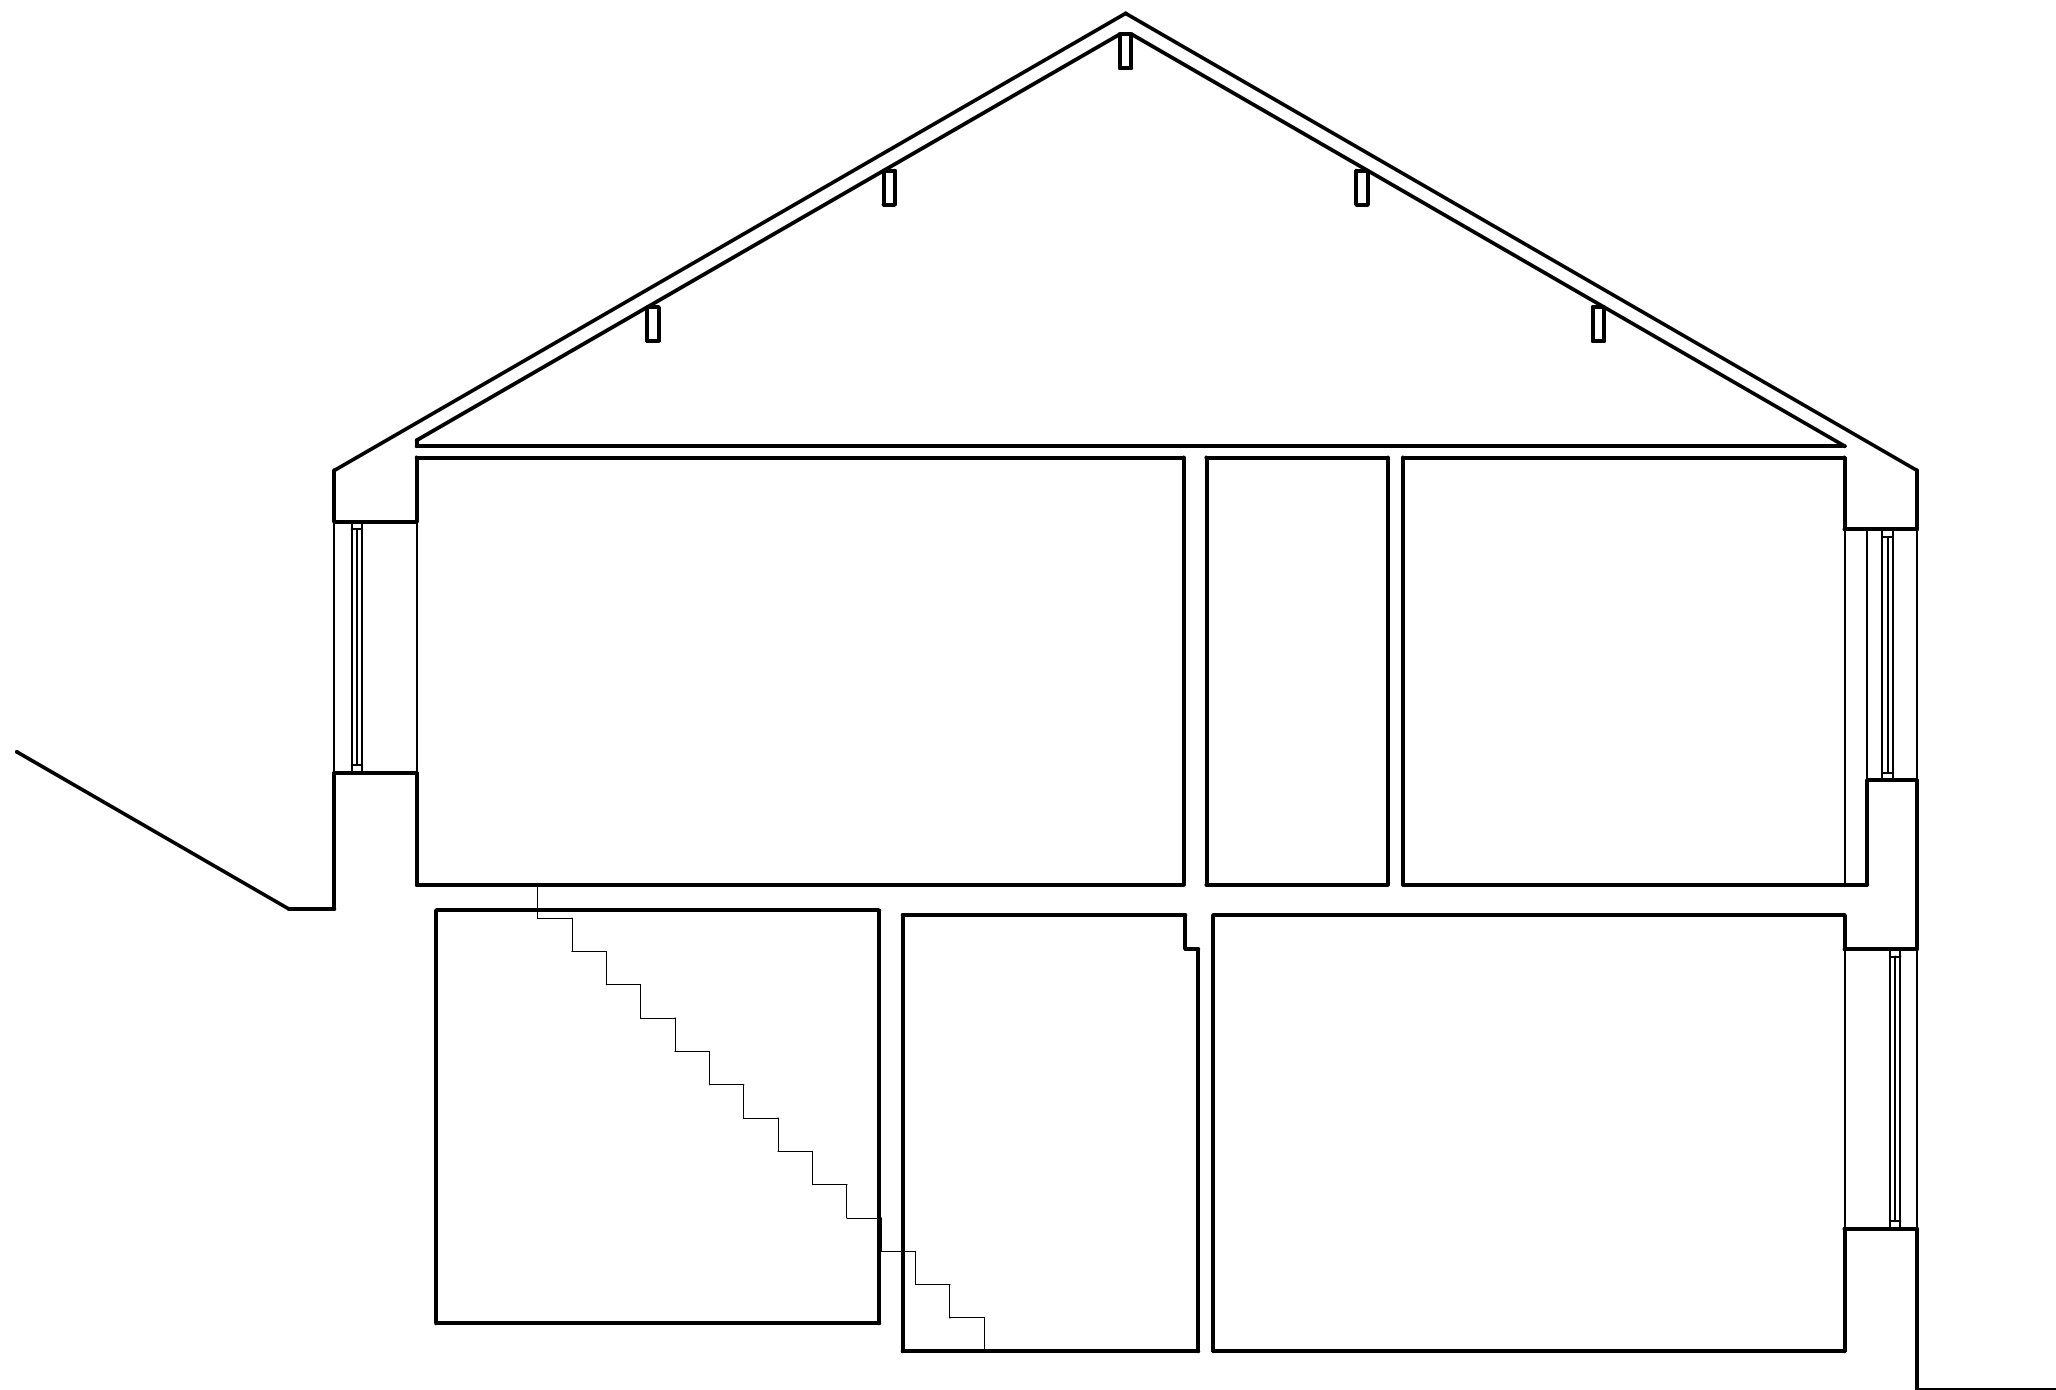

PD Construction Consultants
7 Beech Street, Clitheroe, Lancs
BB7 2LL
tel: 07976 771297
email: pdcc@hotmail.co.uk

metres 0 1 2 3

PLANNING ISSUE

Client: Boutique Homes Ltd		
Project: Proposed Alterations 27-29 Bawdlands Clitheroe		
Dwg title: Proposed Section no.29		
Scale @ A3: 1:50	Date: 04.03.24	Drawn by: PD
Drawing no. 1569 - 14		Rev. -