



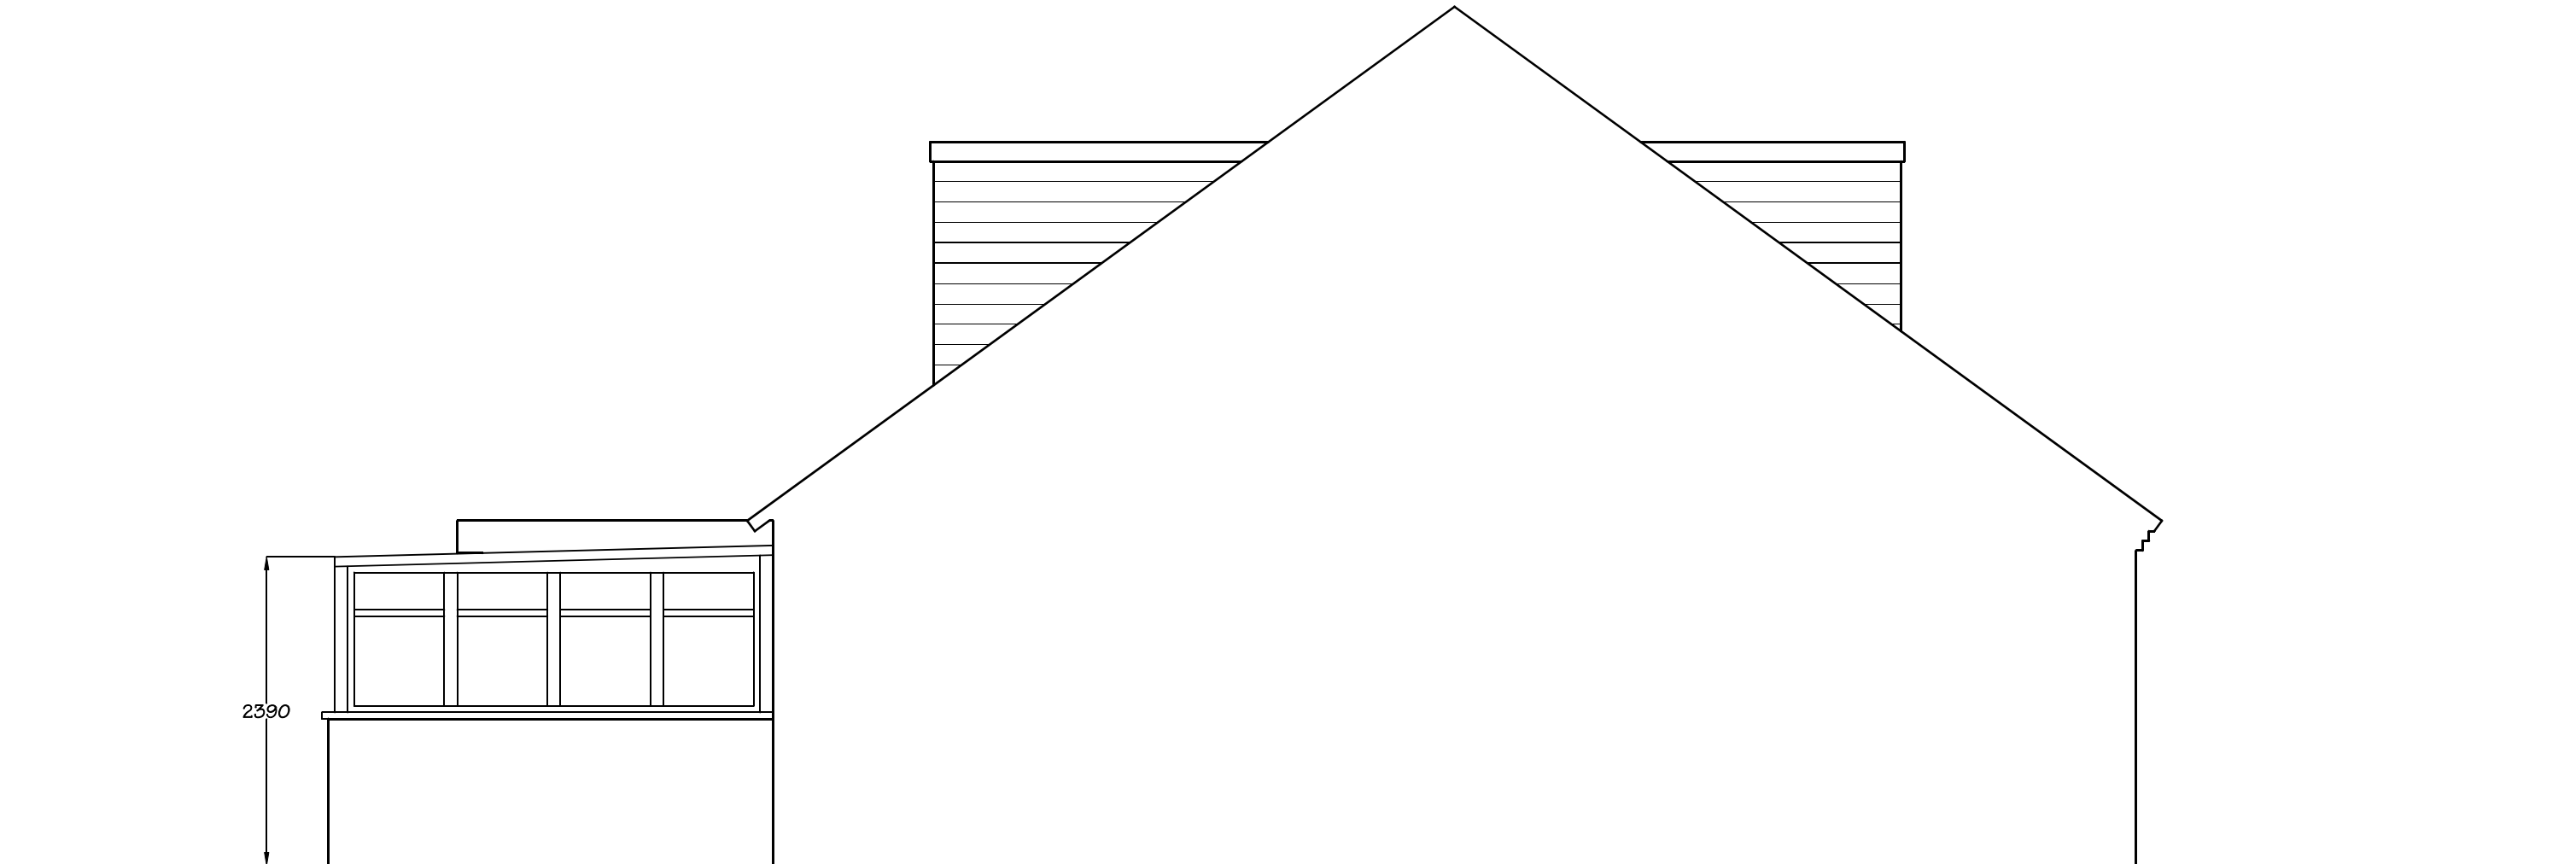

Materials:
Walls - red facing brickwork
Windows - white coloured u.p.v.c.
Dormer - white coloured u.p.v.c. cladding

PD Construction Consultants
7 Beech Street, Clitheroe, Lancs
BB7 2LL
tel: 07976 771297
email: pdcc@hotmail.co.uk

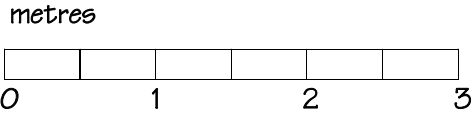

PLANNING ISSUE

Client: Mr & Mrs Lawton		
Project: Proposed Alterations 92 Fairfield Drive Clitheroe		
Dwg title: Existing Side Elevation (E)		
Scale & A3:	Date:	Drawn by:
1:50	26.03.24	PD
Drawing no. 1576 - 02		Rev. -