



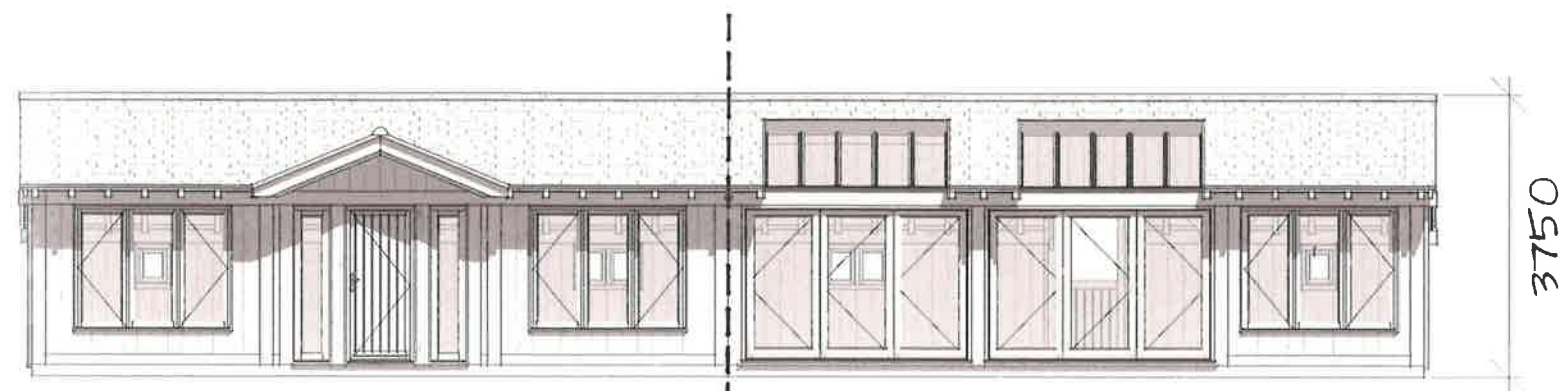


PROPOSED SOUTH-EAST ELEVATION


TWO SECTIONS OF MOBILE HOME STRUCTURE
TO BE ATTACHED TOGETHER AT THIS LINE

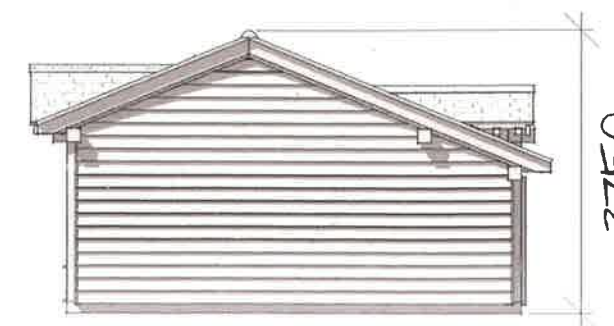

PROPOSED NORTH-EAST ELEVATION

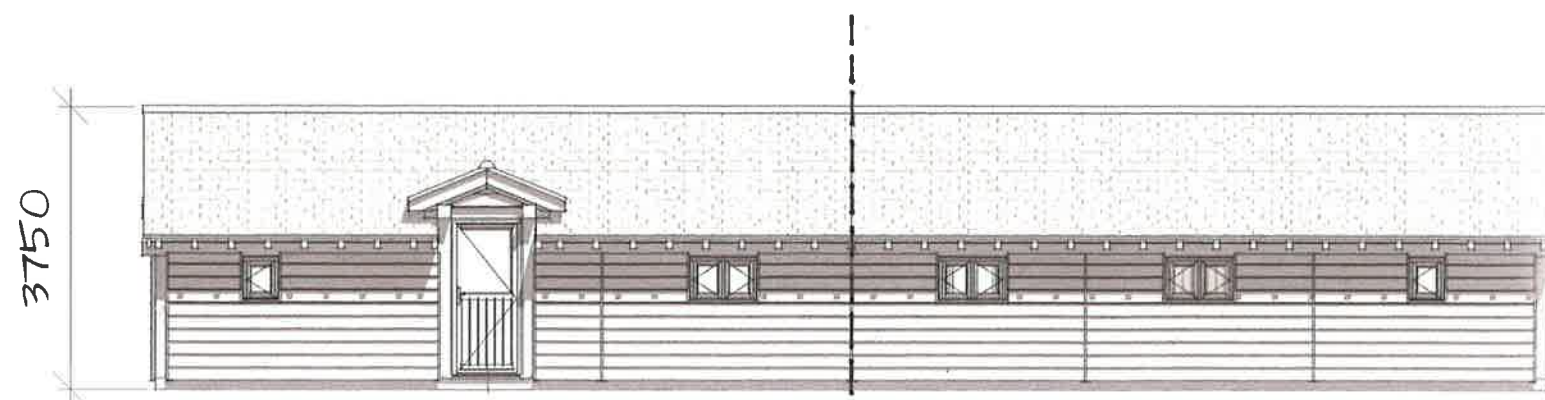

PROPOSED NORTH-WEST ELEVATION

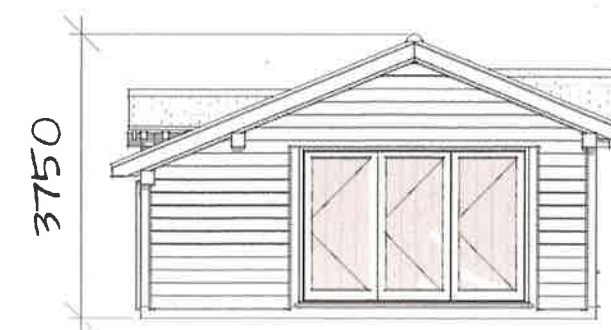

PROPOSED SOUTH-WEST ELEVATION

ARG. No. 92493/03



The Millbrook Hotel, Mill Road, Birmingham,
Wolverhampton, England, WV5 8AF.
Tel: 01394 256411
www.primeoak.co.uk
Email: info@primeoak.co.uk

Proposed Elevations

Mrs Ann Plumb 27/03/24
TT/JR/01A(1)P