



# EXISTING ELEVATIONS

4 SPRINGS ROAD - LONGRIDGE - PRESTON - PR3 3TE

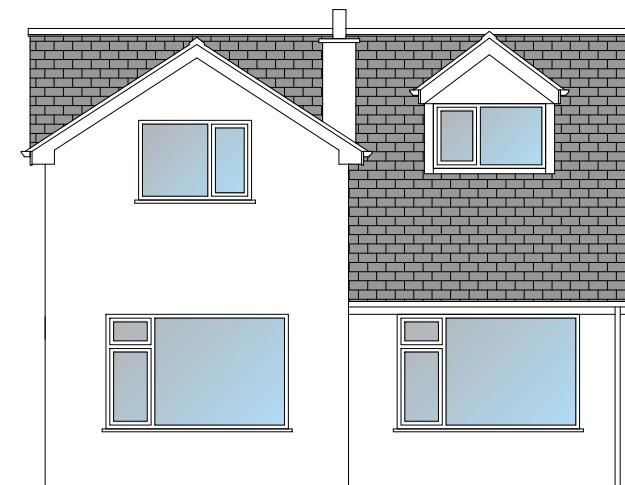

Front (South-West) Elevation

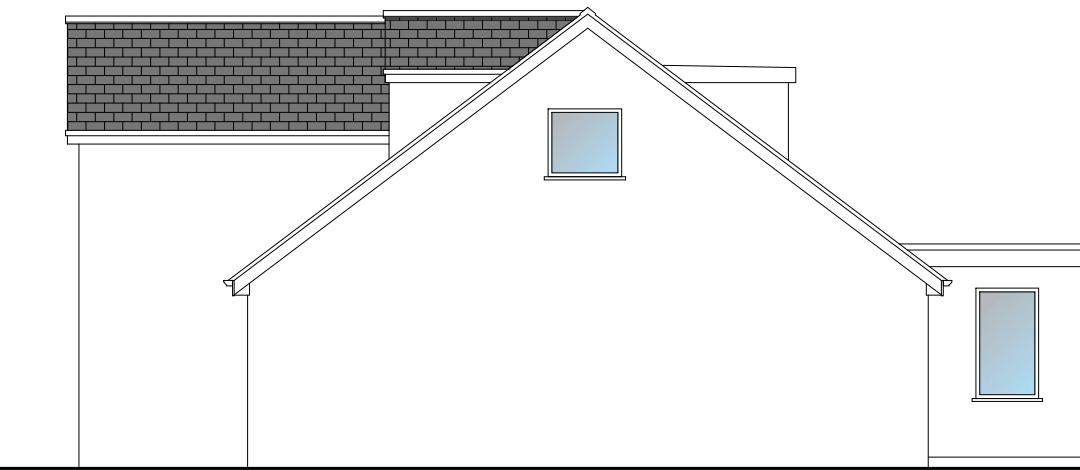


Side (South-East) Elevation

Scale 1:100 0 1m 2 3 4



Rear (North-East) Elevation

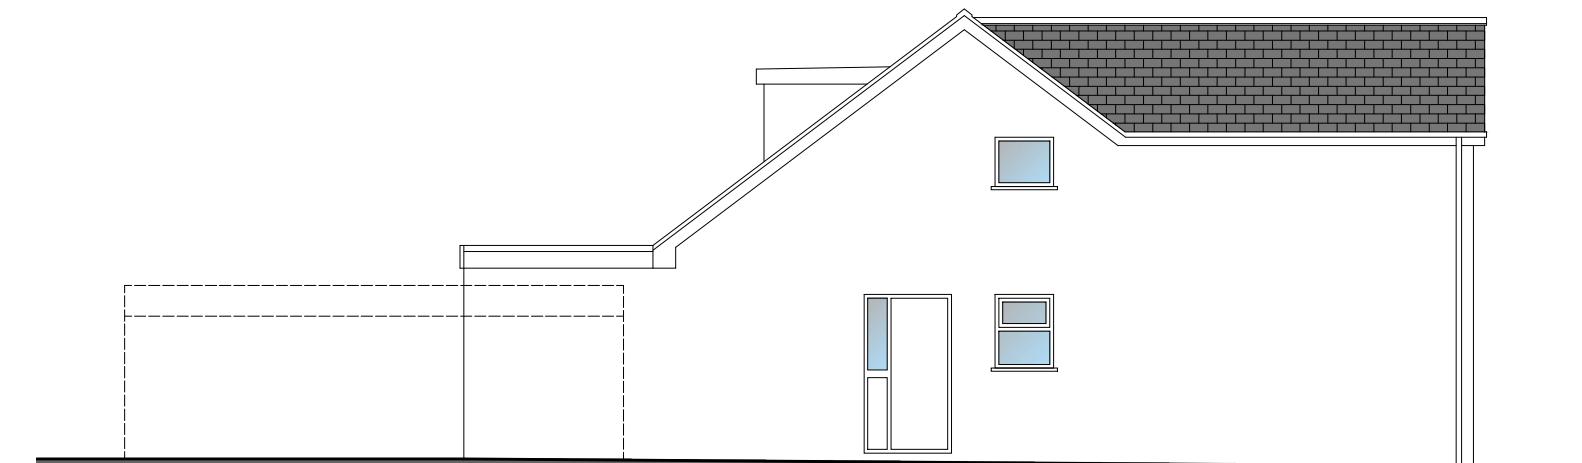

Side (North-West) Elevation

MR & MRS HYDE:  
4 SPRINGS ROAD  
LONGRIDGE  
PRESTON  
PR3 3TE

**JM-0299**  
**EXISTING**  
**ELEVATIONS**

**004**  
Date: 01.04.24  
Drawn: J Monks  
Scale: 1:100 (A3)