


PROPOSED ELEVATIONS

4 SPRINGS ROAD - LONGRIDGE - PRESTON - PR3 3TE




Front (South-West) Elevation

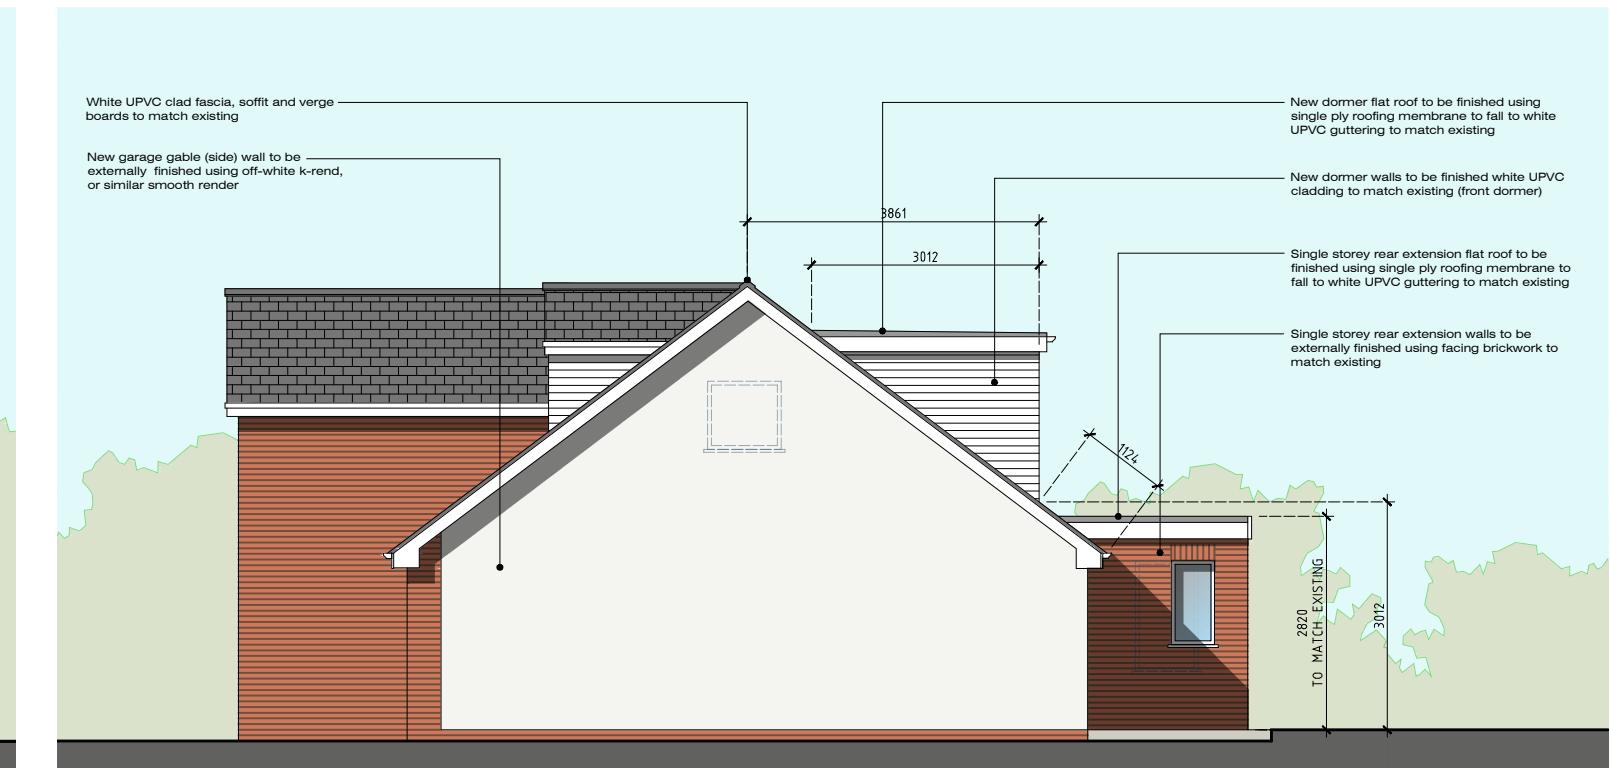

Side (South-East) Elevation



Rear (North-East) Elevation

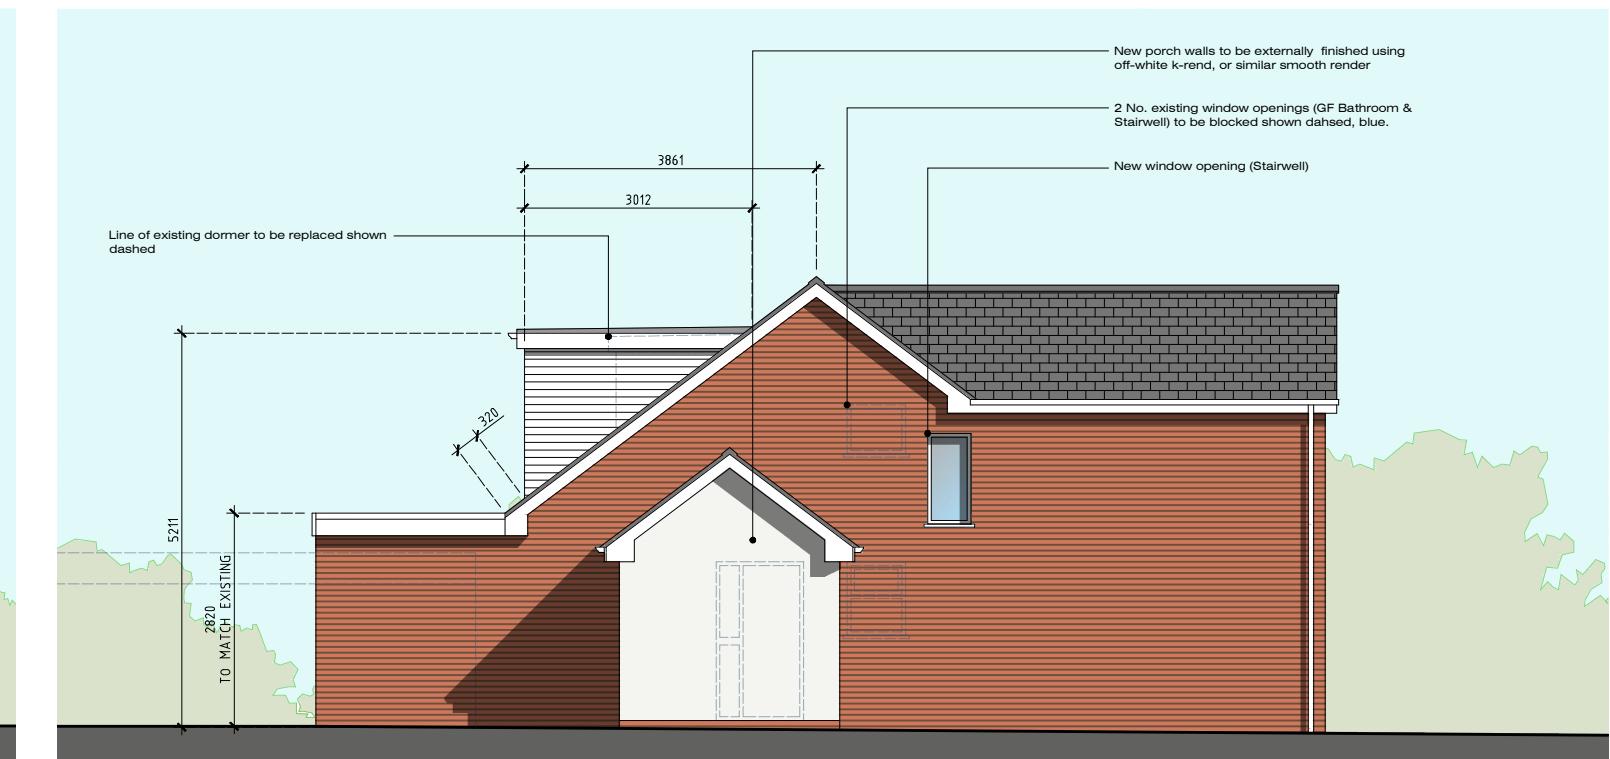

Side (North-West) Elevation

MR & MRS HYDE: 4 SPRINGS ROAD LONGRIDGE PRESTON PR3 3TE	JM-0299	007 Rev-A
PROPOSED ELEVATIONS		Date: 01.04.24 Drawn: J Monks Scale: 1:100 (A3)