




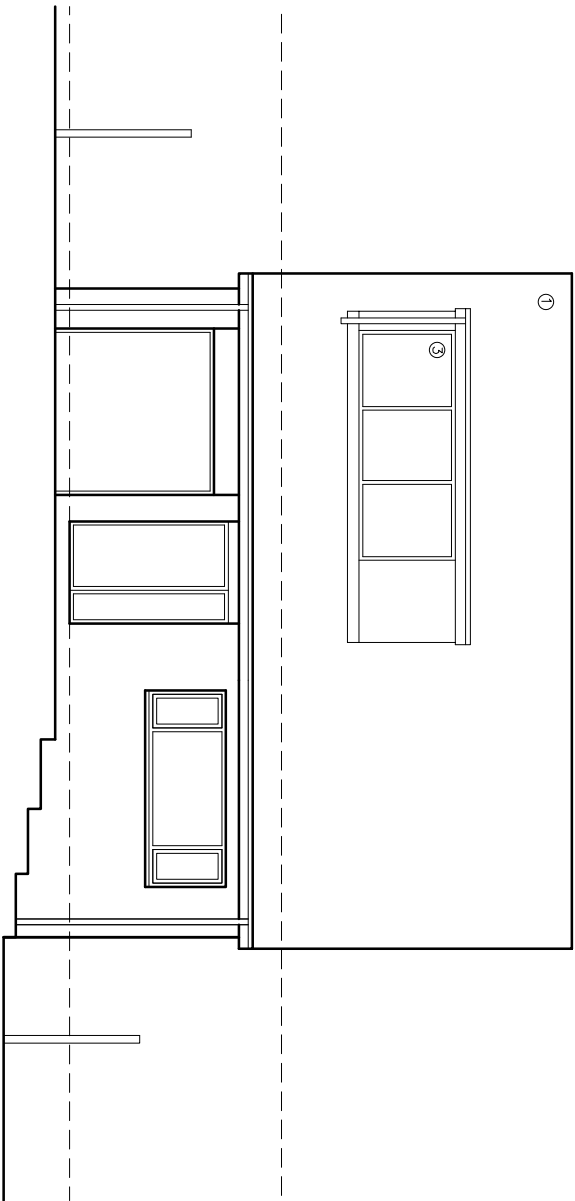


PROPOSED FRONT ELEVATION (1)

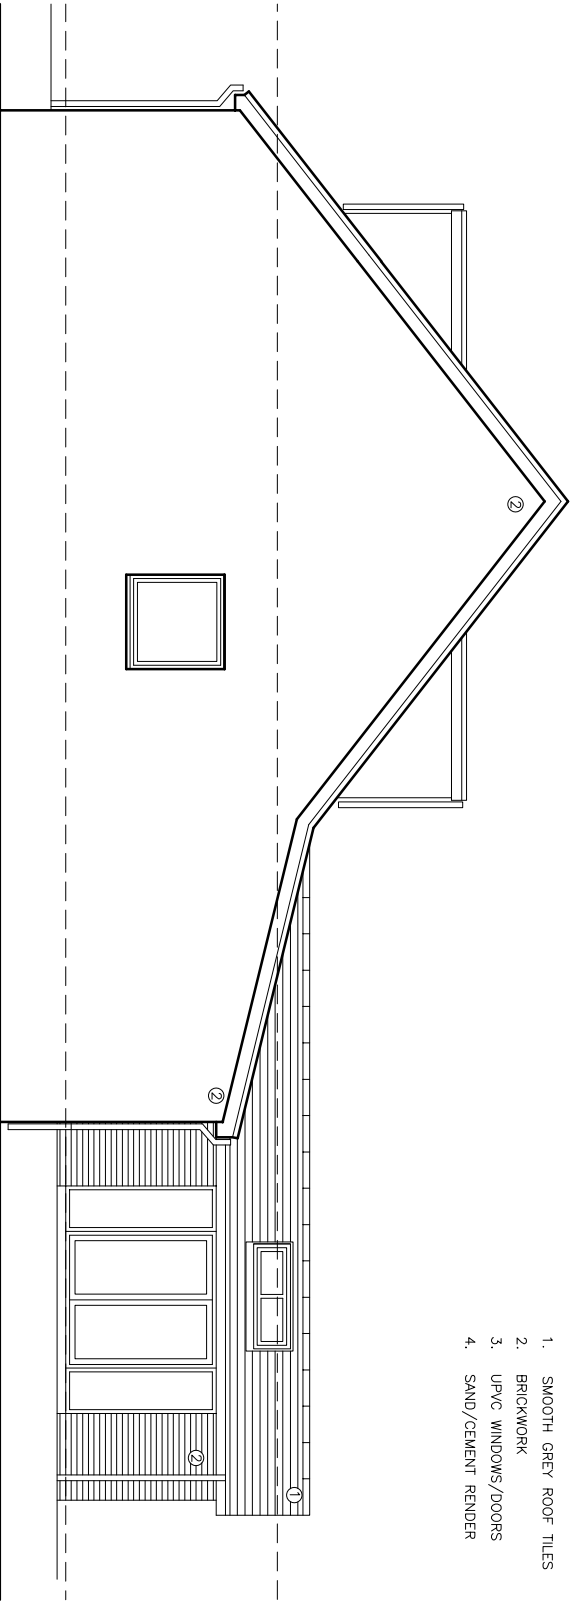

PROPOSED SIDE ELEVATION (2)

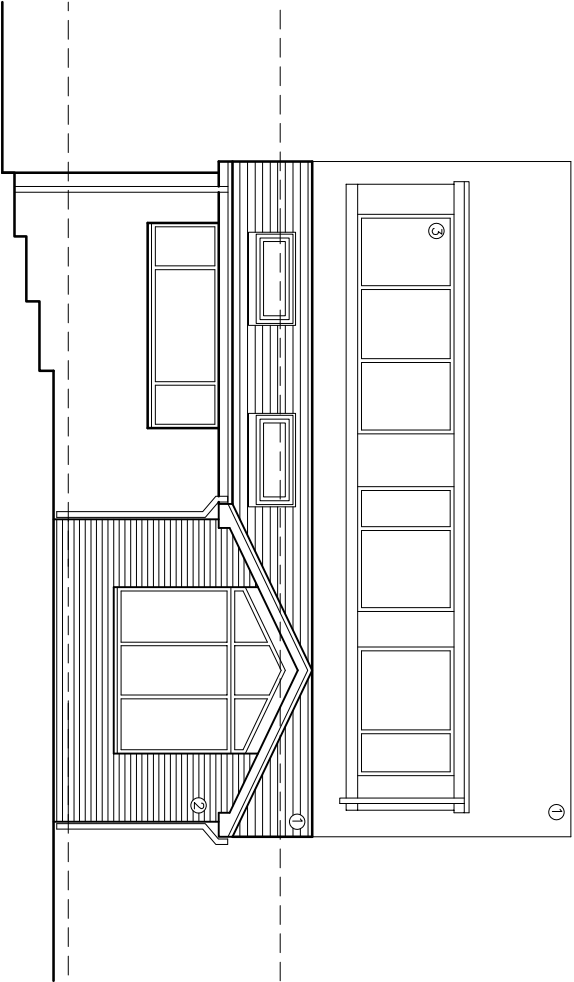

PROPOSED REAR ELEVATION (3)

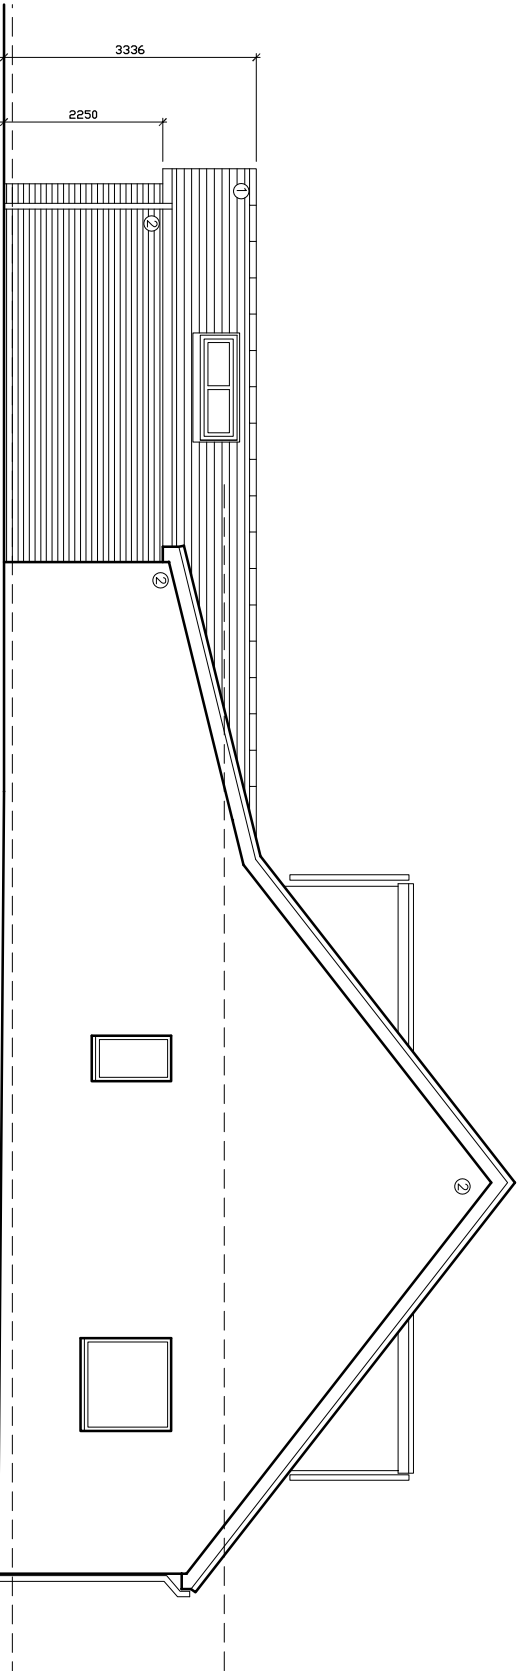

PROPOSED SIDE ELEVATION (4)

MATERIALS

1. SMOOTH GREY ROOF TILES
2. BRICKWORK
3. UPVC WINDOWS/DOORS
4. SAND/CEMENT RENDER

© 2024 architects ltd 2024 | This Drawing is to be used in conjunction with all other project associated drawings and information. Do not scale from this drawing. All dimensions and specifications are given in millimeters unless otherwise stated. The drawing is copyright and the property of architects ltd.