



NOTES:

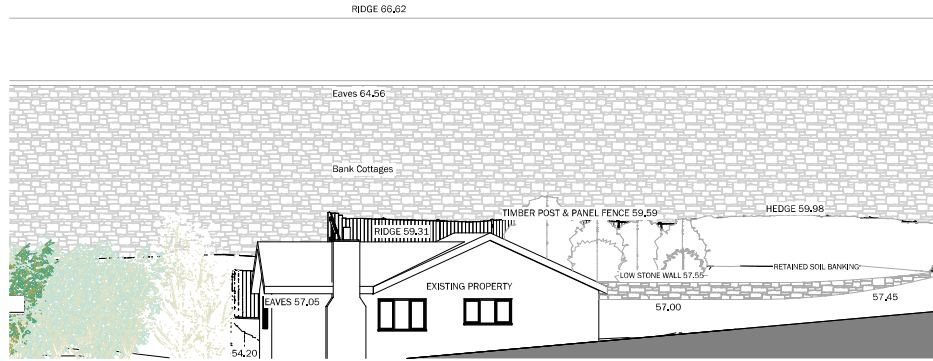

2 EXISTING EAST/ WEST SITE SECTION  
1 : 100

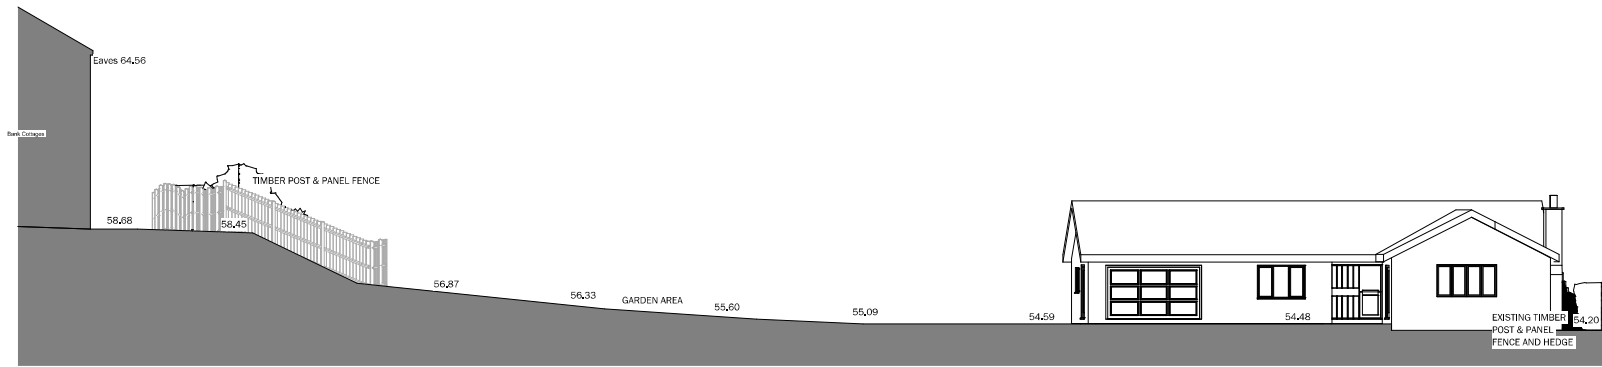

1 EXISTING NORTH/ SOUTH SITE SECTION  
1 : 100

No.	Description	Date

CLIENT:

MR & MRS RILEY,  
8 WALMSLEY BROW  
BILLINGTON, BB7 9TT

PROJECT:

PROPOSED RESIDENTIAL  
DEVELOPMENT

SHEET:

EXISTING SITE SECTIONS

Project number PHA/862

Date 22/10/2024

Drawn by AW

Checked by PH

A5.5

Scale 1 : 100

Sheet size A1