


NOTES:

FOR PLANNING APPROVAL ONLY

REFER TO ARBORICULTURAL IMPACT ASSESSMENT, PRELIMINARY ECOLOGICAL APPRAISAL AND ALL OTHER NECESSARY SUPPORTING STATEMENTS

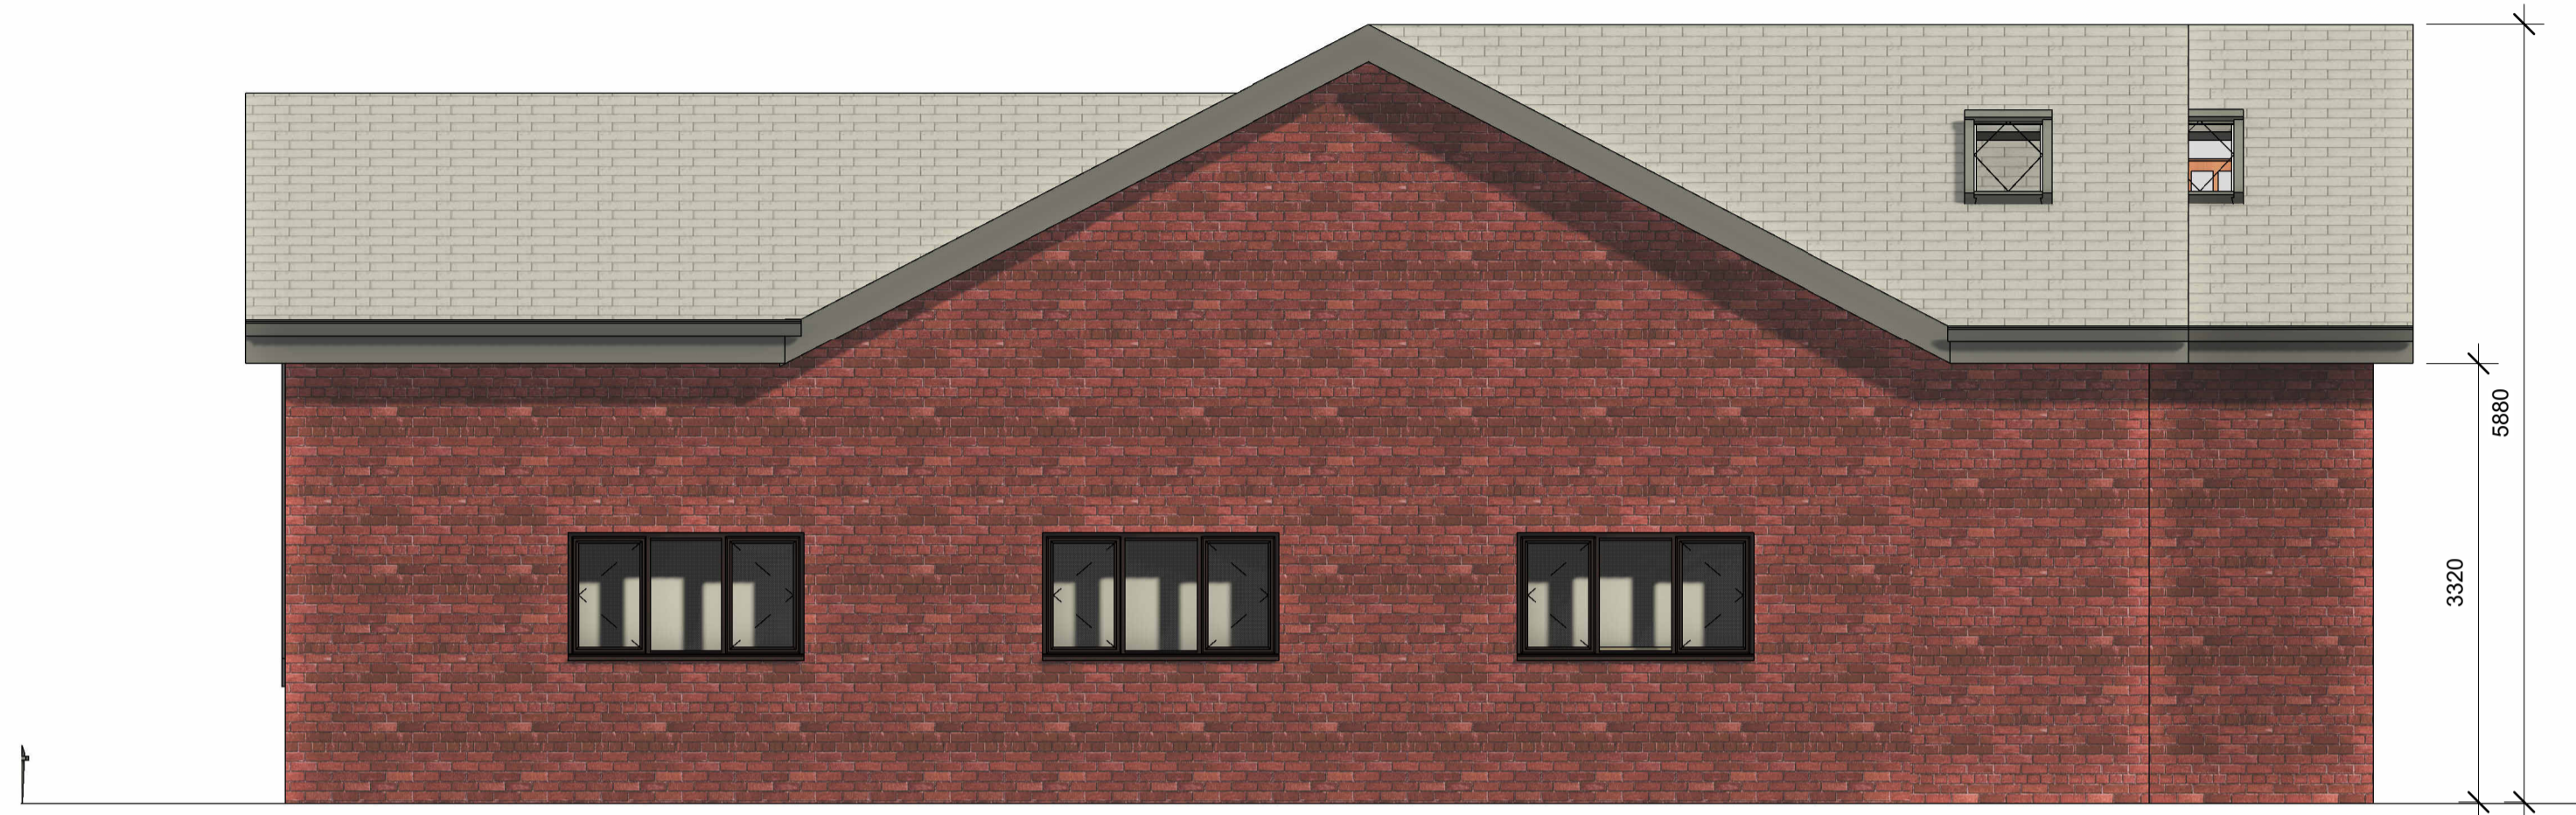

1 PROPOSED NORTH
1 : 50



2 PROPOSED WEST
1 : 50

No.	Description	Date

CLIENT:

MR & MRS RILEY,
8 WALMSLEY BROW
BILLINGTON,
BB7 9TT

PROJECT:

PROPOSED RESIDENTIAL
DEVELOPMENT

SHEET:

PROPOSED ELEVATIONS 1

Project number	PHA/862
Date	05/04/2024
Drawn by	AW
Checked by	PH

A3.3

Scale	1 : 50
Sheet size	A1