


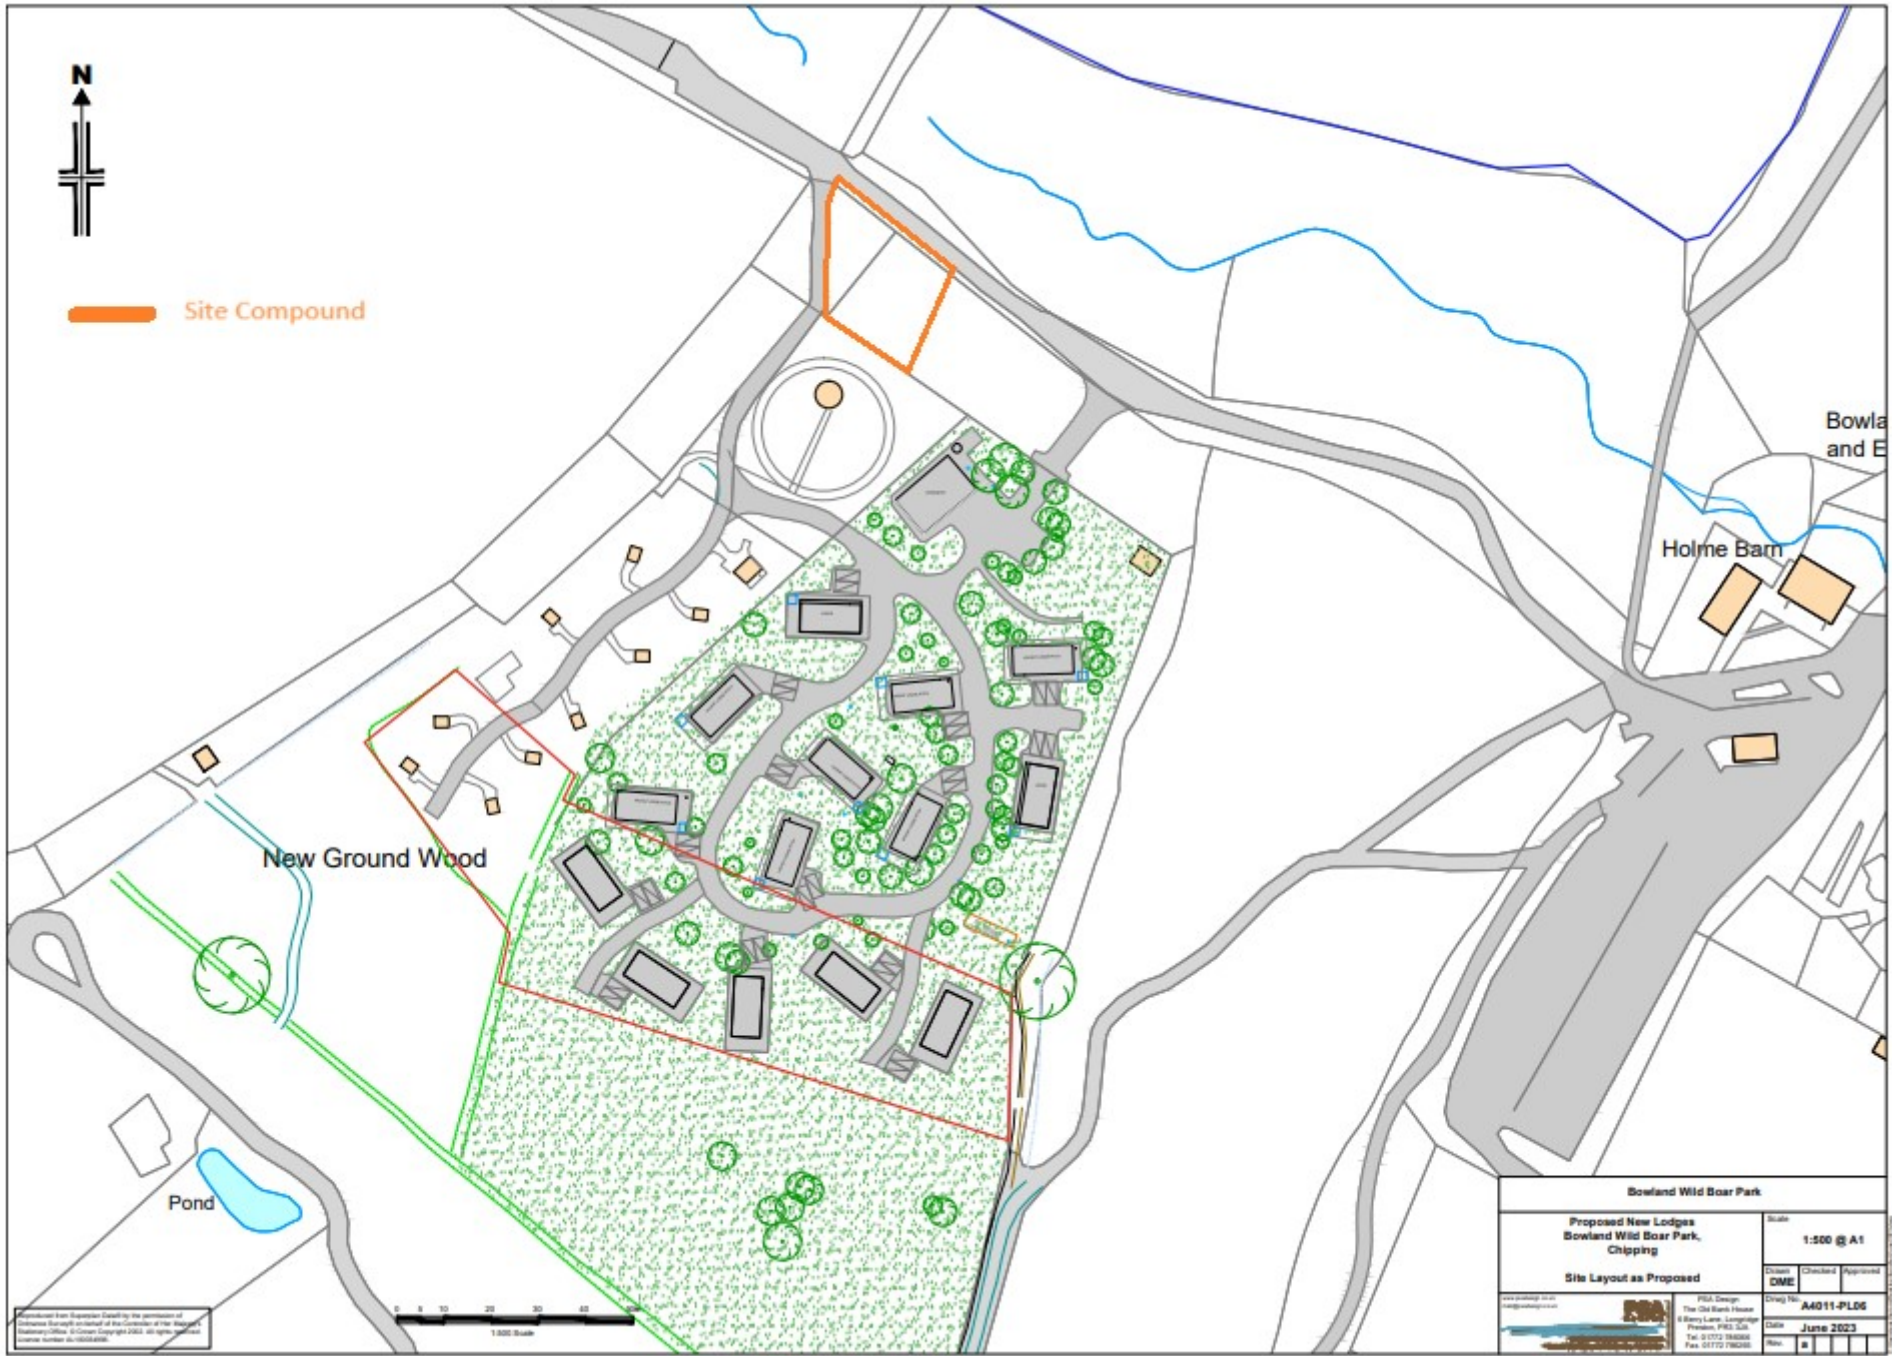

Site Compound



Produced from a Revision Drawn by the permission of  
Cumbria County Council on behalf of the Council of the Bowland  
District Council. © Crown Copyright 2022. All rights reserved.  
License Number 010024098.



<b>Bowland Wild Boar Park</b>					
<b>Proposed New Lodges Bowland Wild Boar Park, Chipping</b>	Scale <b>1:500 @ A1</b>				
<b>Site Layout as Proposed</b>					
<small>Project Name</small> Bowland Wild Boar Park	<small>Client</small> DME				
<small>Project Manager</small> The Old Barn House 6 Berry Lane, Levensay Preston, PR2 2JN Tel: 01772 386288 Fax: 01772 386288	<small>Drawn By</small> <b>A4011-PLDG</b>				
<small>Date</small> <b>June 2023</b>	<small>Rev</small> <table border="1"><tr><td> </td><td> </td><td> </td><td> </td></tr></table>				