
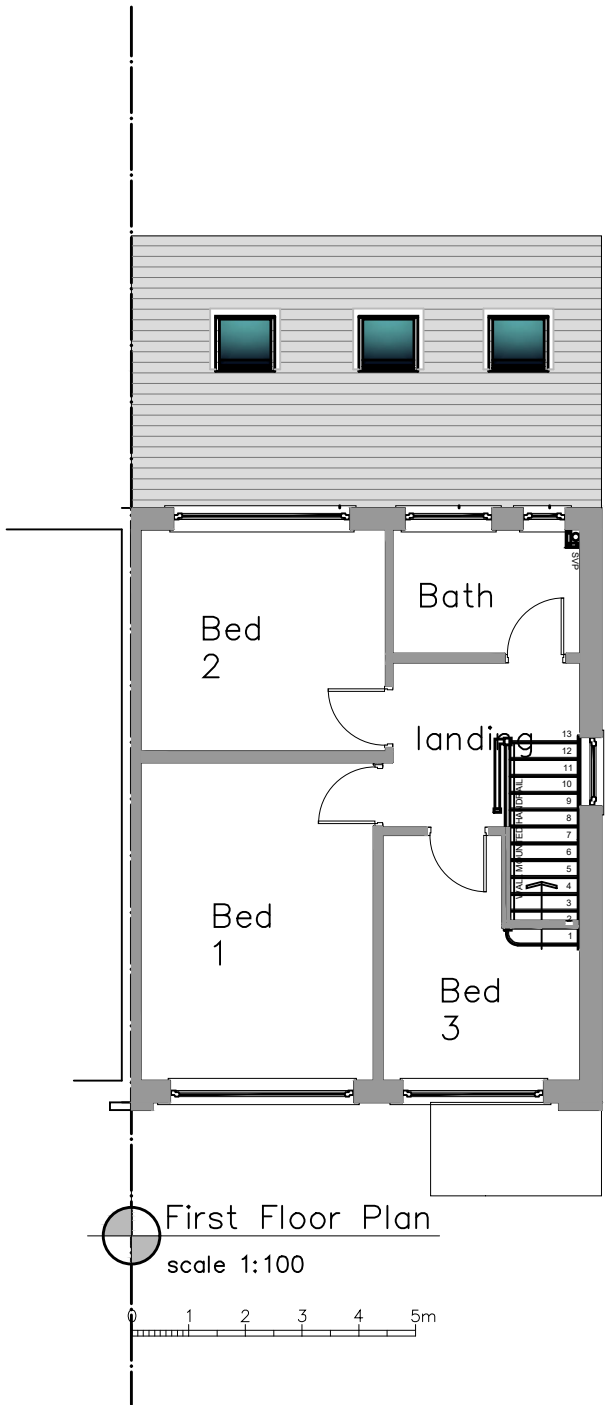


NOTES
THIS DRAWING IS TO BE READ IN CONJUNCTION WITH ALL OTHER DRAWINGS FOR THIS PROJECT.
ALL LEVELS AND DIMENSIONS ARE TO BE CHECKED ON SITE BY THE CONTRACTOR, PRIOR TO
PLACING ORDERS OR COMMENCING ANY OF THE RELEVANT WORKS.
ALL DIMENSIONS ARE IN MILLIMETRES UNLESS STATED OTHERWISE.
ANY DISCREPANCIES BETWEEN THE INFORMATION SHOWN ON THE PLAN AND THAT FOUND ON
SITE ARE TO BE REPORTED TO THE DESIGNER IMMEDIATELY.

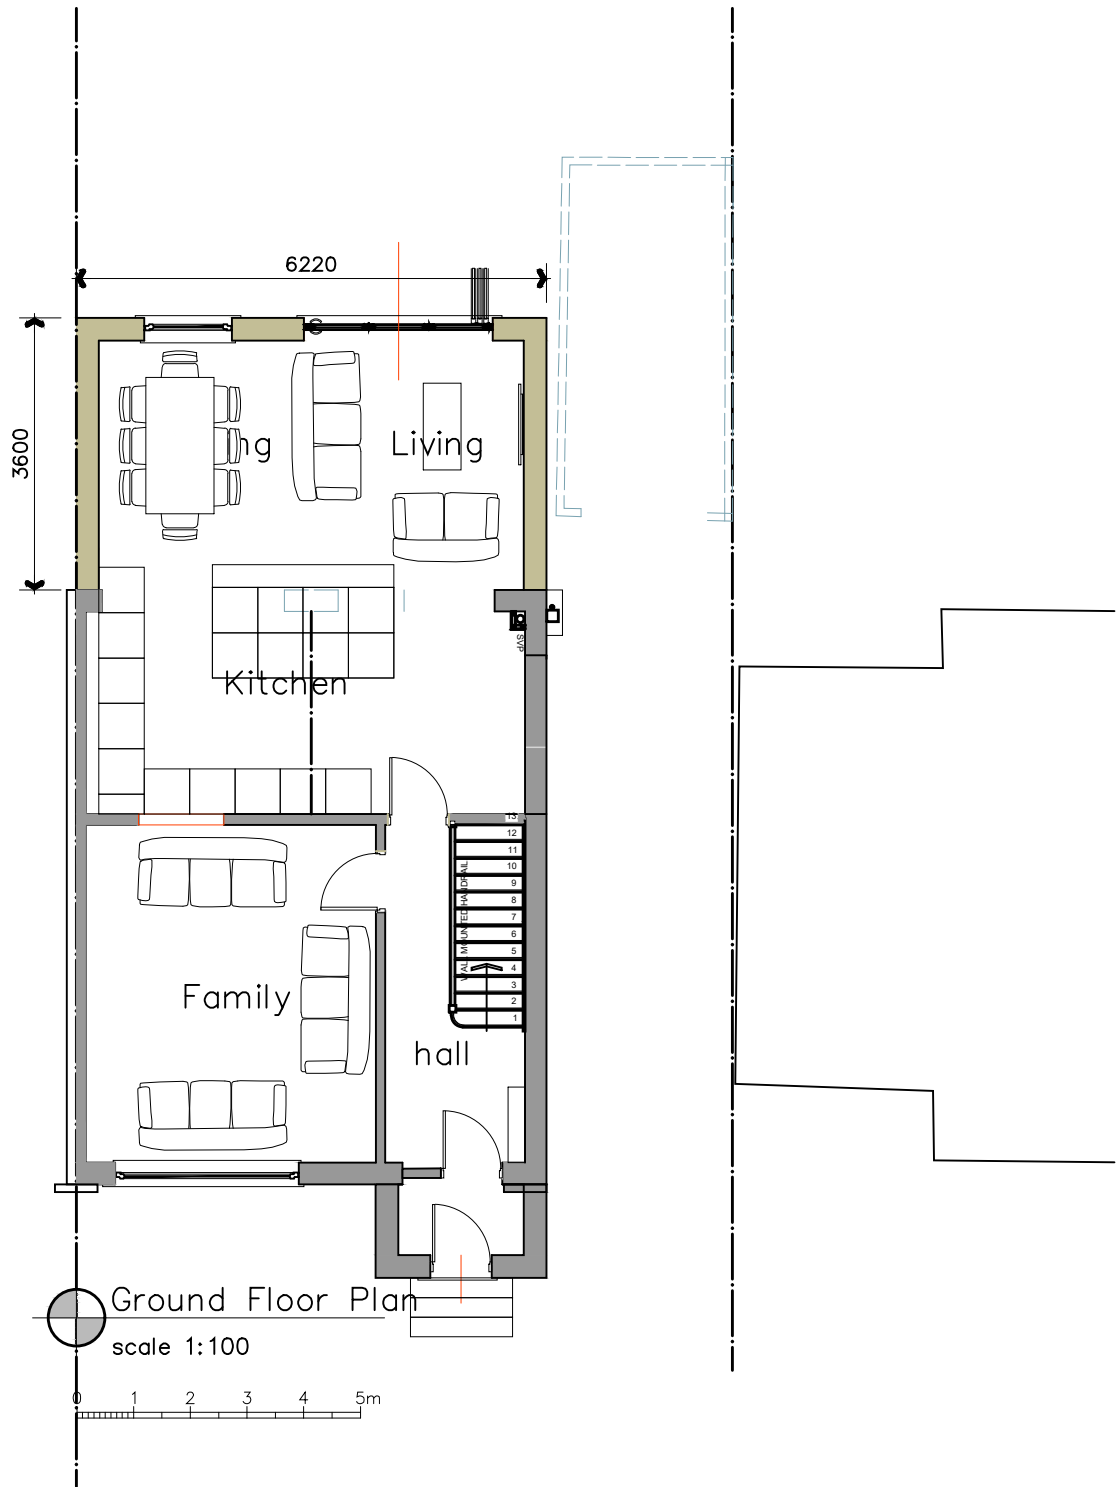

B 02.04.24 REAR EXTENSION ONLY AND SIDE
EXTENSION OMITTED

A 13.03.24 TREES AND EXTENSION ADDED TO
54 WELLBROW DRIVE

Rev.	Date	Description
------	------	-------------

A.L.H. Design Services
Barley Cottage, Brewery Street, Longridge, Lancs
PR3 3NB, Tel & Fax : (01772) 785719

Client

Mr O. Gornall,
52 Wellbrow Drive,
Longridge,
Nr Preston,
Lancs, PR3 3TB

Job/Scheme Title

SINGLE STOREY SIDE AND REAR
EXTENSIONS

Drawing Title

PROPOSED SKETCH PLANS
(Option 3)

Job/Scheme Number		Drawing Number	
0 7 2 6 / 9 3		Drawing No 1 3 B	
Scale	Date	Drawn	Checked
1 / 100	Jan 24	a.t.l-h.	