


Vt Scale 1:100
Hz Scale 1:100


Datum 216.30m

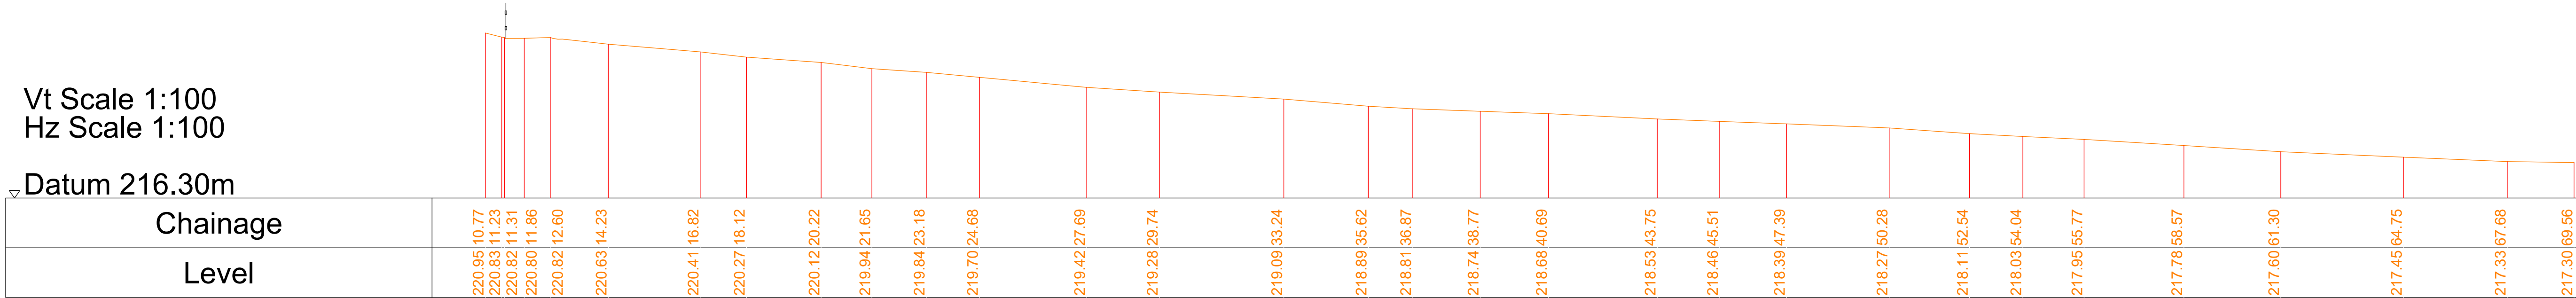

A-A'

Vt Scale 1:100
Hz Scale 1:100

Datum 216.00m

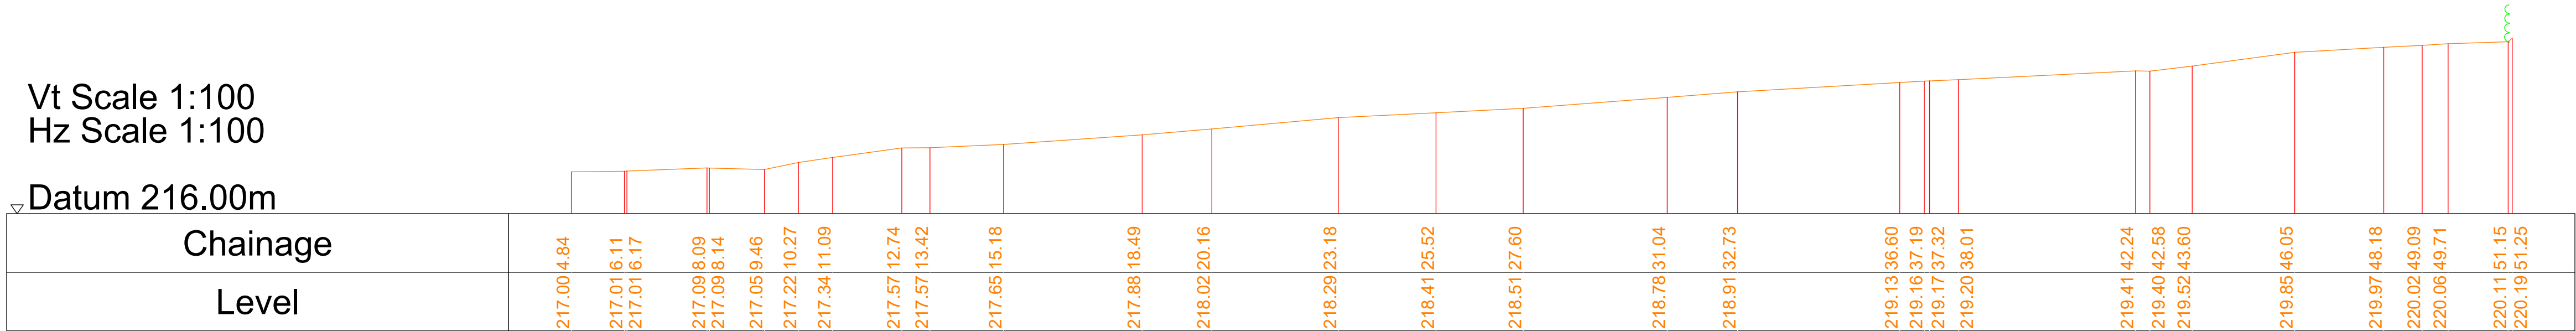

B-B'

Sheet Layout

1. The survey has been accurately positioned on the Ordnance Survey National Grid system using GPS observations to the OS Active Network and the latest Ordnance Survey transformation (OSTN15/OSGM15)
2. All levels relate to Ordnance Survey Datum (Newlyn). Vertical control has been established using GPS observations to the OS Active Network and the latest Ordnance Survey transformation (OSTN15/OSGM15).

Surveyed by		Initials - AW		Dates Surveyed - 31/10/24	
D					
C					
B					
A	31/10/24	Original Issue			AW MK
Rev	Rev	Date	Purpose of revision		Drawn (Checked)



site surveying services

Site Surveying Services Ltd, Unit 1, Shawbridge Sawmill
Taylor St, Clitheroe BB7 1LY
T: 01200 436320 W: www.sitesurvey.co.uk

Client
Martin Peacock

Project
Moorstone Barn

Drawing title
Sections

Scale:	1:100 @ A1	DO NOT SCALE
SSS Job No.	S24912	
Client Job No.	N/A	
Drawing number	S24912-DR-S-002	Rev A

This drawing is not to be used in whole or part other than for the intended purpose and project as defined on this drawing. Refer to the contract for full terms and conditions.