

CN3D
ARCHITECTURE

Sheet No.

A301
LOCATION PLAN

Date 25/04/24
Current Revision 1
ISSUED

Project Name
41 Blakewater Rd

Project Number 1201
Project Status PLANNING
Project Address 41 Blakewater Rd
Clitheroe
BB7 2FS

Notes

THESE DRAWINGS ARE INTENDED FOR THE SOLE PURPOSE OF PLANNING INFORMATION ONLY. THEY ARE NOT TO BE USED FOR CONSTRUCTION. ALL INFORMATION IS TO BE CHECKED PRIOR TO ORDERING MATERIAL & PRIOR TO COMMENCEMENT OF WORKS.

1. DO NOT SCALE DRAWINGS. ANY DISCREPANCIES TO BE REPORTED TO THE PROJECT CO-ORDINATOR IMMEDIATELY.

2. ALL DIMENSIONS TO BE CHECKED ON SITE BY THE CONTRACTOR PRIOR TO COMMENCING ANY WORK ON SITE.

3. THE CONTRACTOR MUST ENSURE, AND WILL BE CONSIDERED RESPONSIBLE FOR, THE OVERALL STABILITY OF THE BUILDING STRUCTURE, AT ALL STAGES OF THE WORK.

4. ALL WORK TO BE CARRIED OUT IN COMPLIANCE WITH THE REQUIREMENTS OF THE RELEVANT STATUTORY AUTHORITIES AND CURRENT BUILDING REGULATIONS.


5. ALL WORK BY THE CONTRACTOR MUST BE CARRIED OUT IN SUCH A WAY THAT ALL REQUIREMENTS UNDER THE HEALTH AND SAFETY AT WORK ACT ARE SATISFIED.

6. THE CONTRACTOR IS TO ENSURE THAT ALL SITE/BUILDING INSPECTIONS ARE OFFERED WHERE NECESSARY IN STRICT ACCORDANCE WITH THE INTERVALS IDENTIFIED BY THE BUILDING CONTROL OFFICER.


Scale

HM Land Registry
Official copy of
title plan

Title number **LAN181426**
Ordnance Survey map reference **SD7241SE**
Scale **1:1250 enlarged from 1:2500**
Administrative area **Lancashire : Ribble Valley**

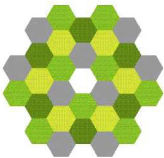

© Crown copyright and database rights 2017 Ordnance Survey 100026316. You are not permitted to copy, sub-license, distribute or sell any of this data to third parties in any form.

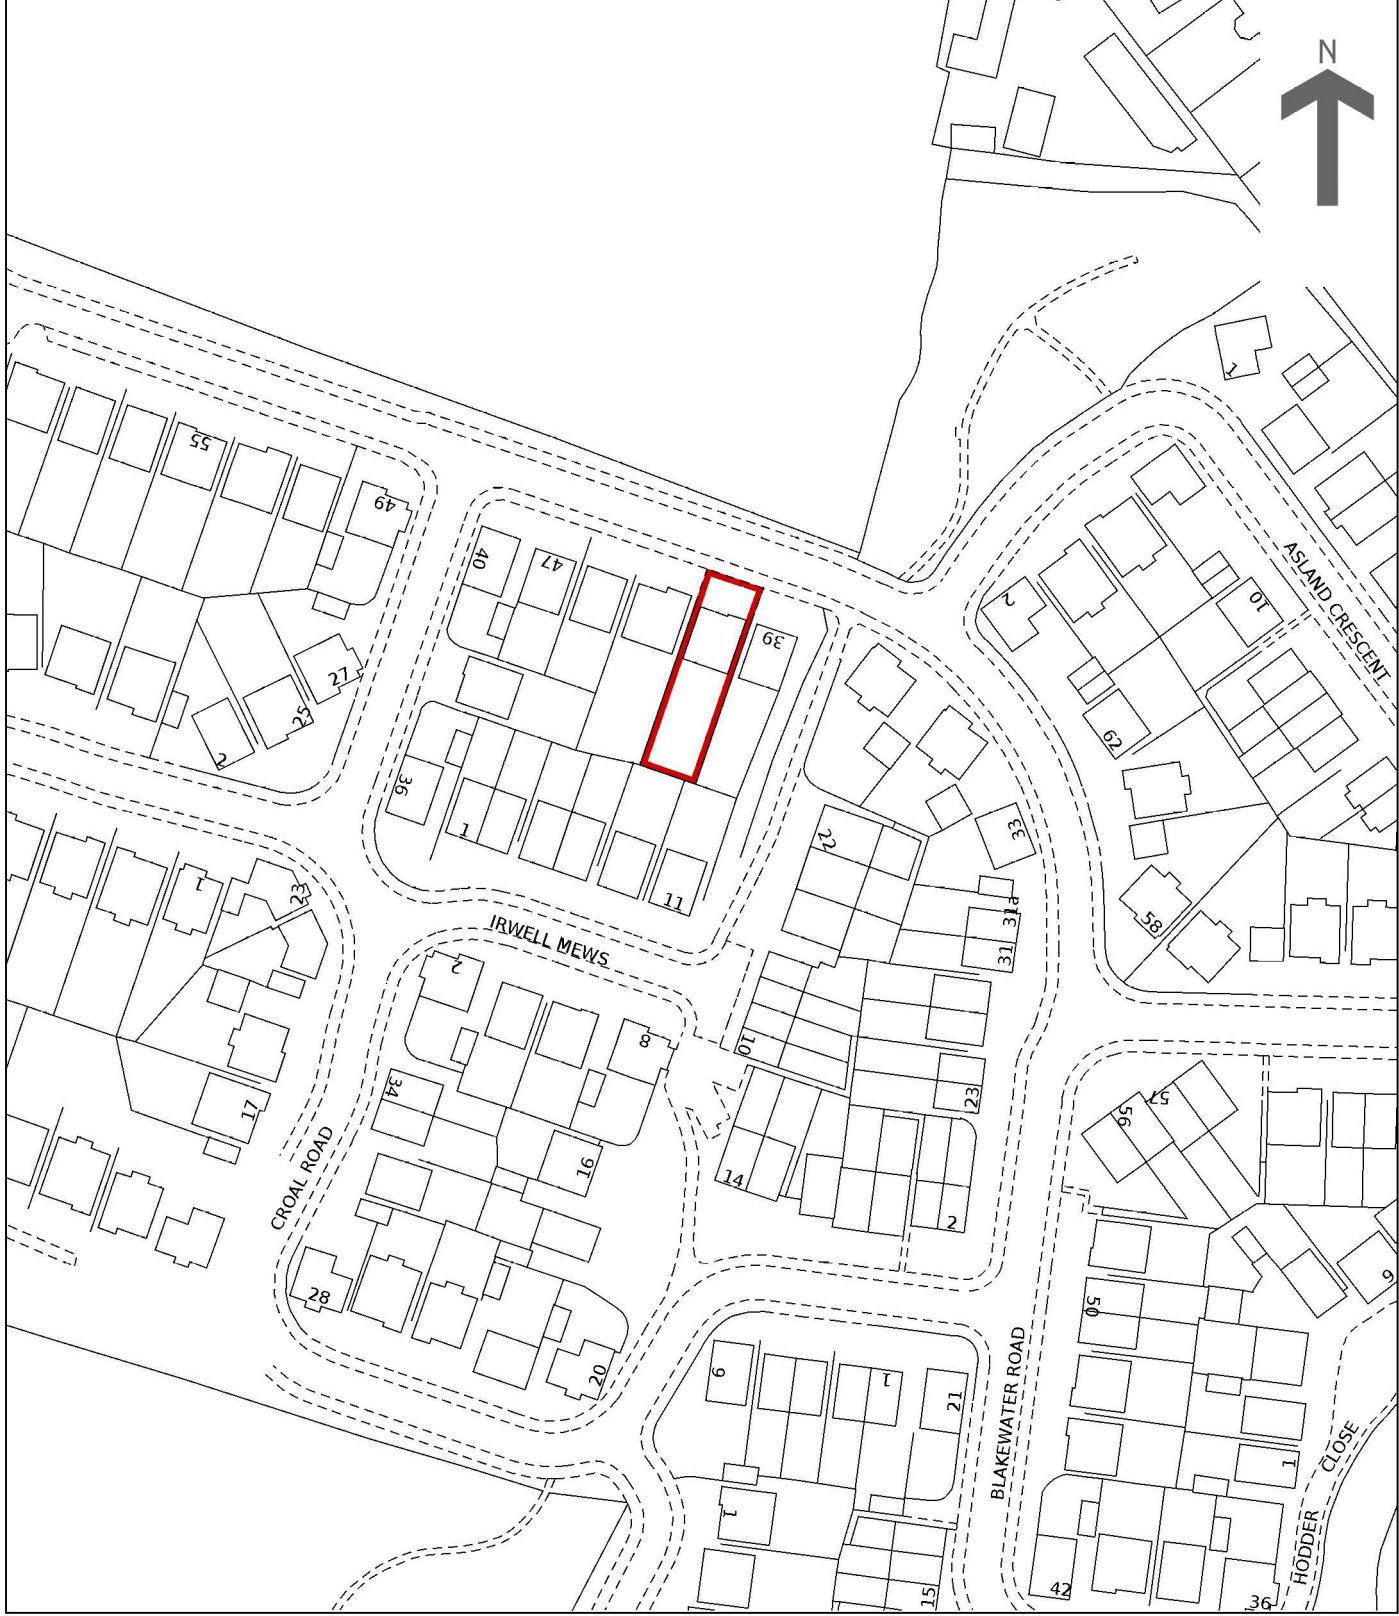

This official copy is incomplete without the preceding notes page.