
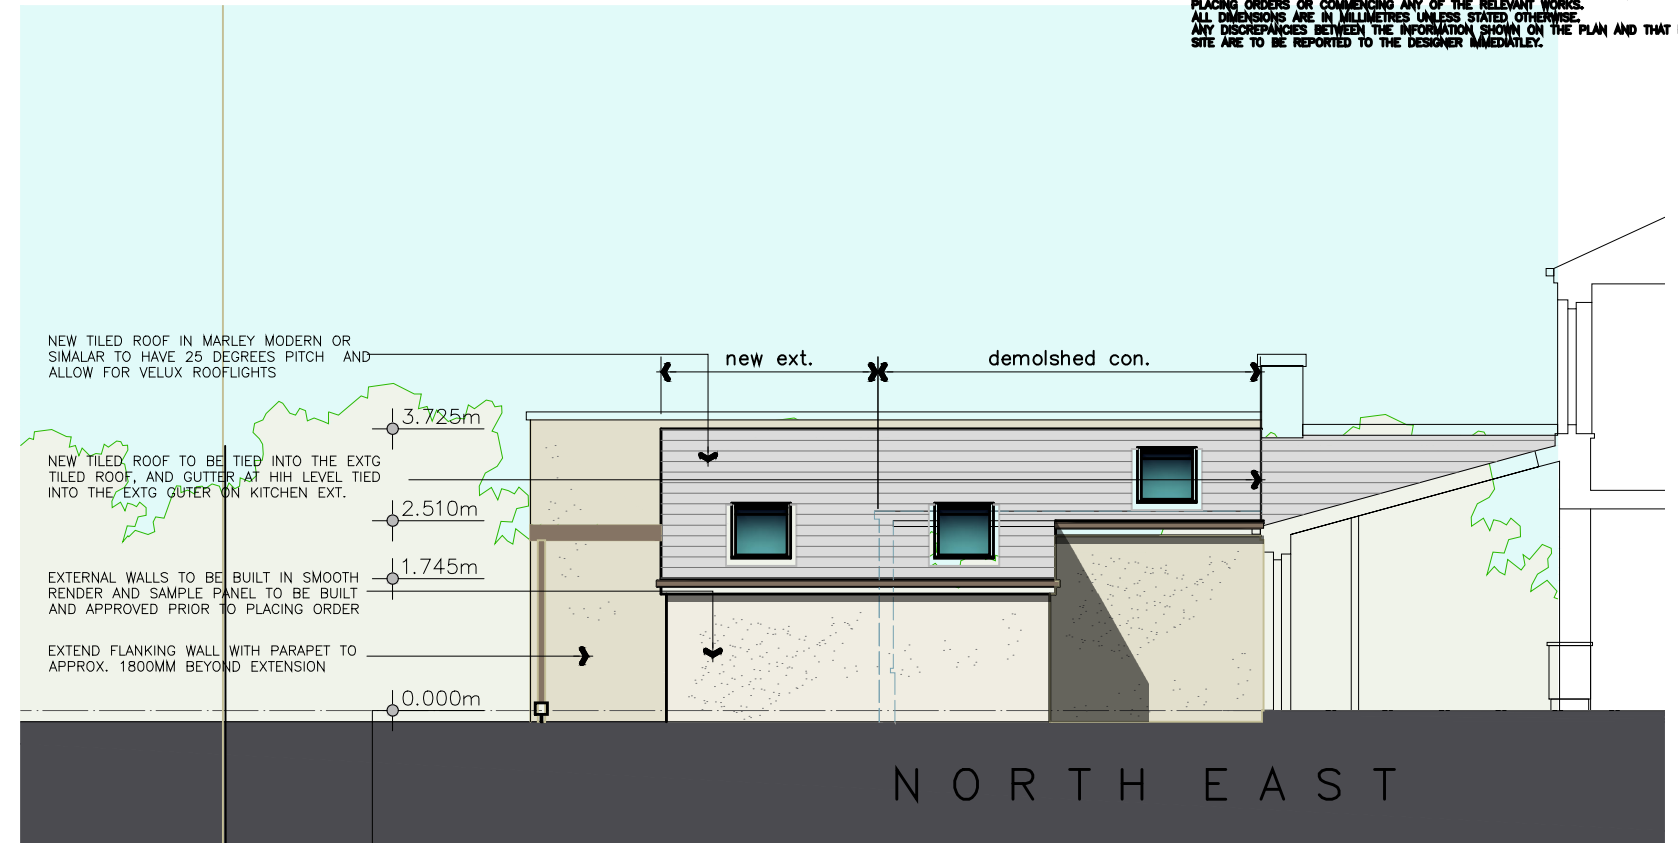


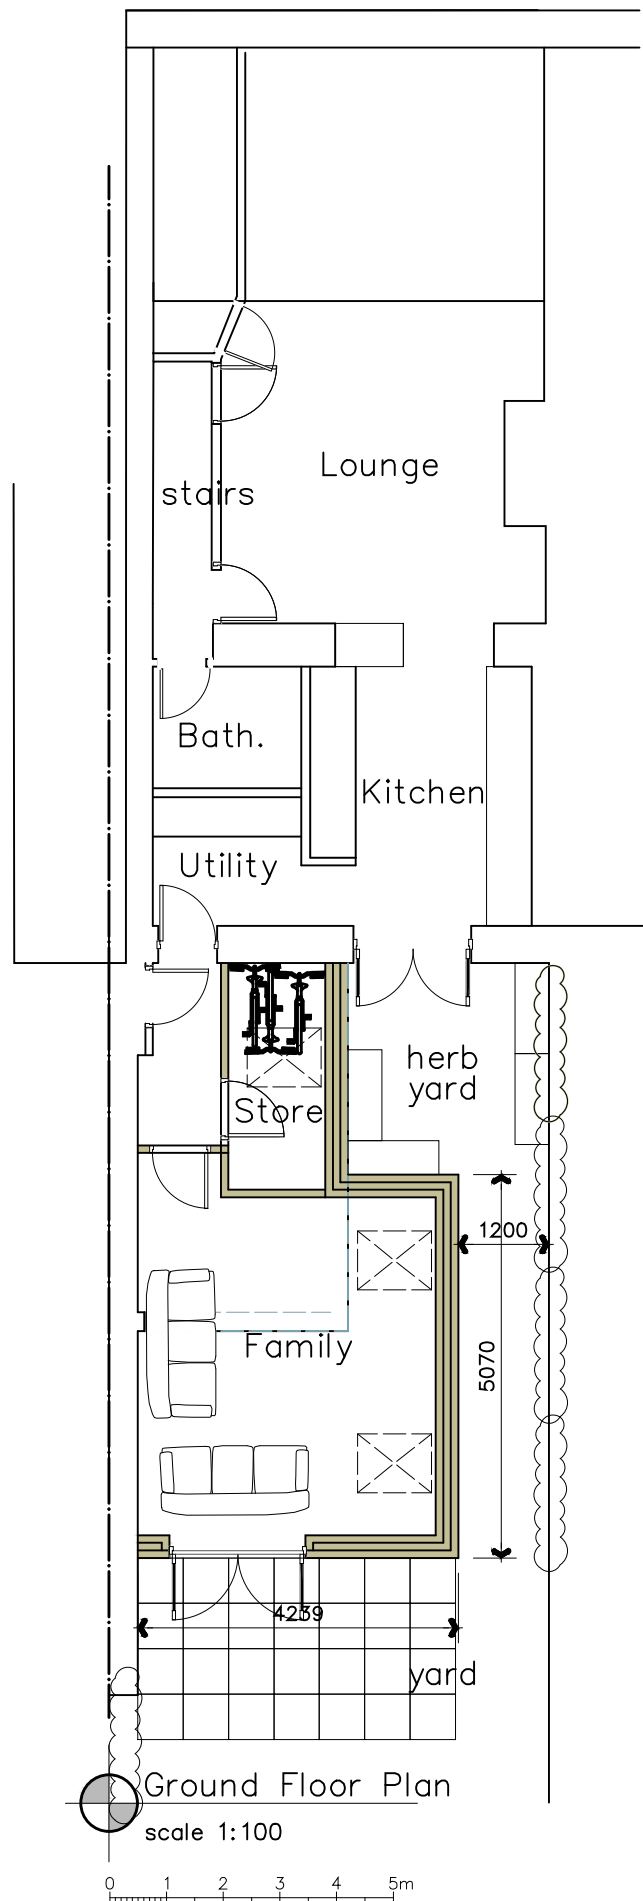

NOTES

THIS DRAWING IS TO BE READ IN CONJUNCTION WITH ALL OTHER DRAWINGS FOR THIS PROJECT. ALL LEVELS AND DIMENSIONS ARE TO BE CHECKED ON SITE BY THE CONTRACTOR, PRIOR TO PLACING ORDERS OR COMMENCING ANY OF THE RELEVANT WORKS. ALL DIMENSIONS ARE IN MILLIMETRES UNLESS STATED OTHERWISE. ANY DISCREPANCIES BETWEEN THE INFORMATION SHOWN ON THE PLAN AND THAT FOUND ON SITE ARE TO BE REPORTED TO THE DESIGNER IMMEDIATELY.

Rev.	Date	Description
------	------	-------------

A.L.H. Design Services
Barley Cottage, Brewery Street, Longridge, Lancs
PR3 3NB, Tel & Fax : (01772) 785719

Client

Mr T. Grayston,
94 Higher Road,
Longridge,
Nr Preston,
Lancs, PR3 3SY

Job/Scheme Title

SINGLE STOREY REAR
EXTENSIONS

Drawing Title

PROPOSED ELEVATIONS

Job/Scheme Number		Drawing Number	
0 7 3 7 / 9 3		Drawing No 1 5	
Scale	Date	Drawn	Checked
1 / 100	Apr 24	a.t.l-h.	