




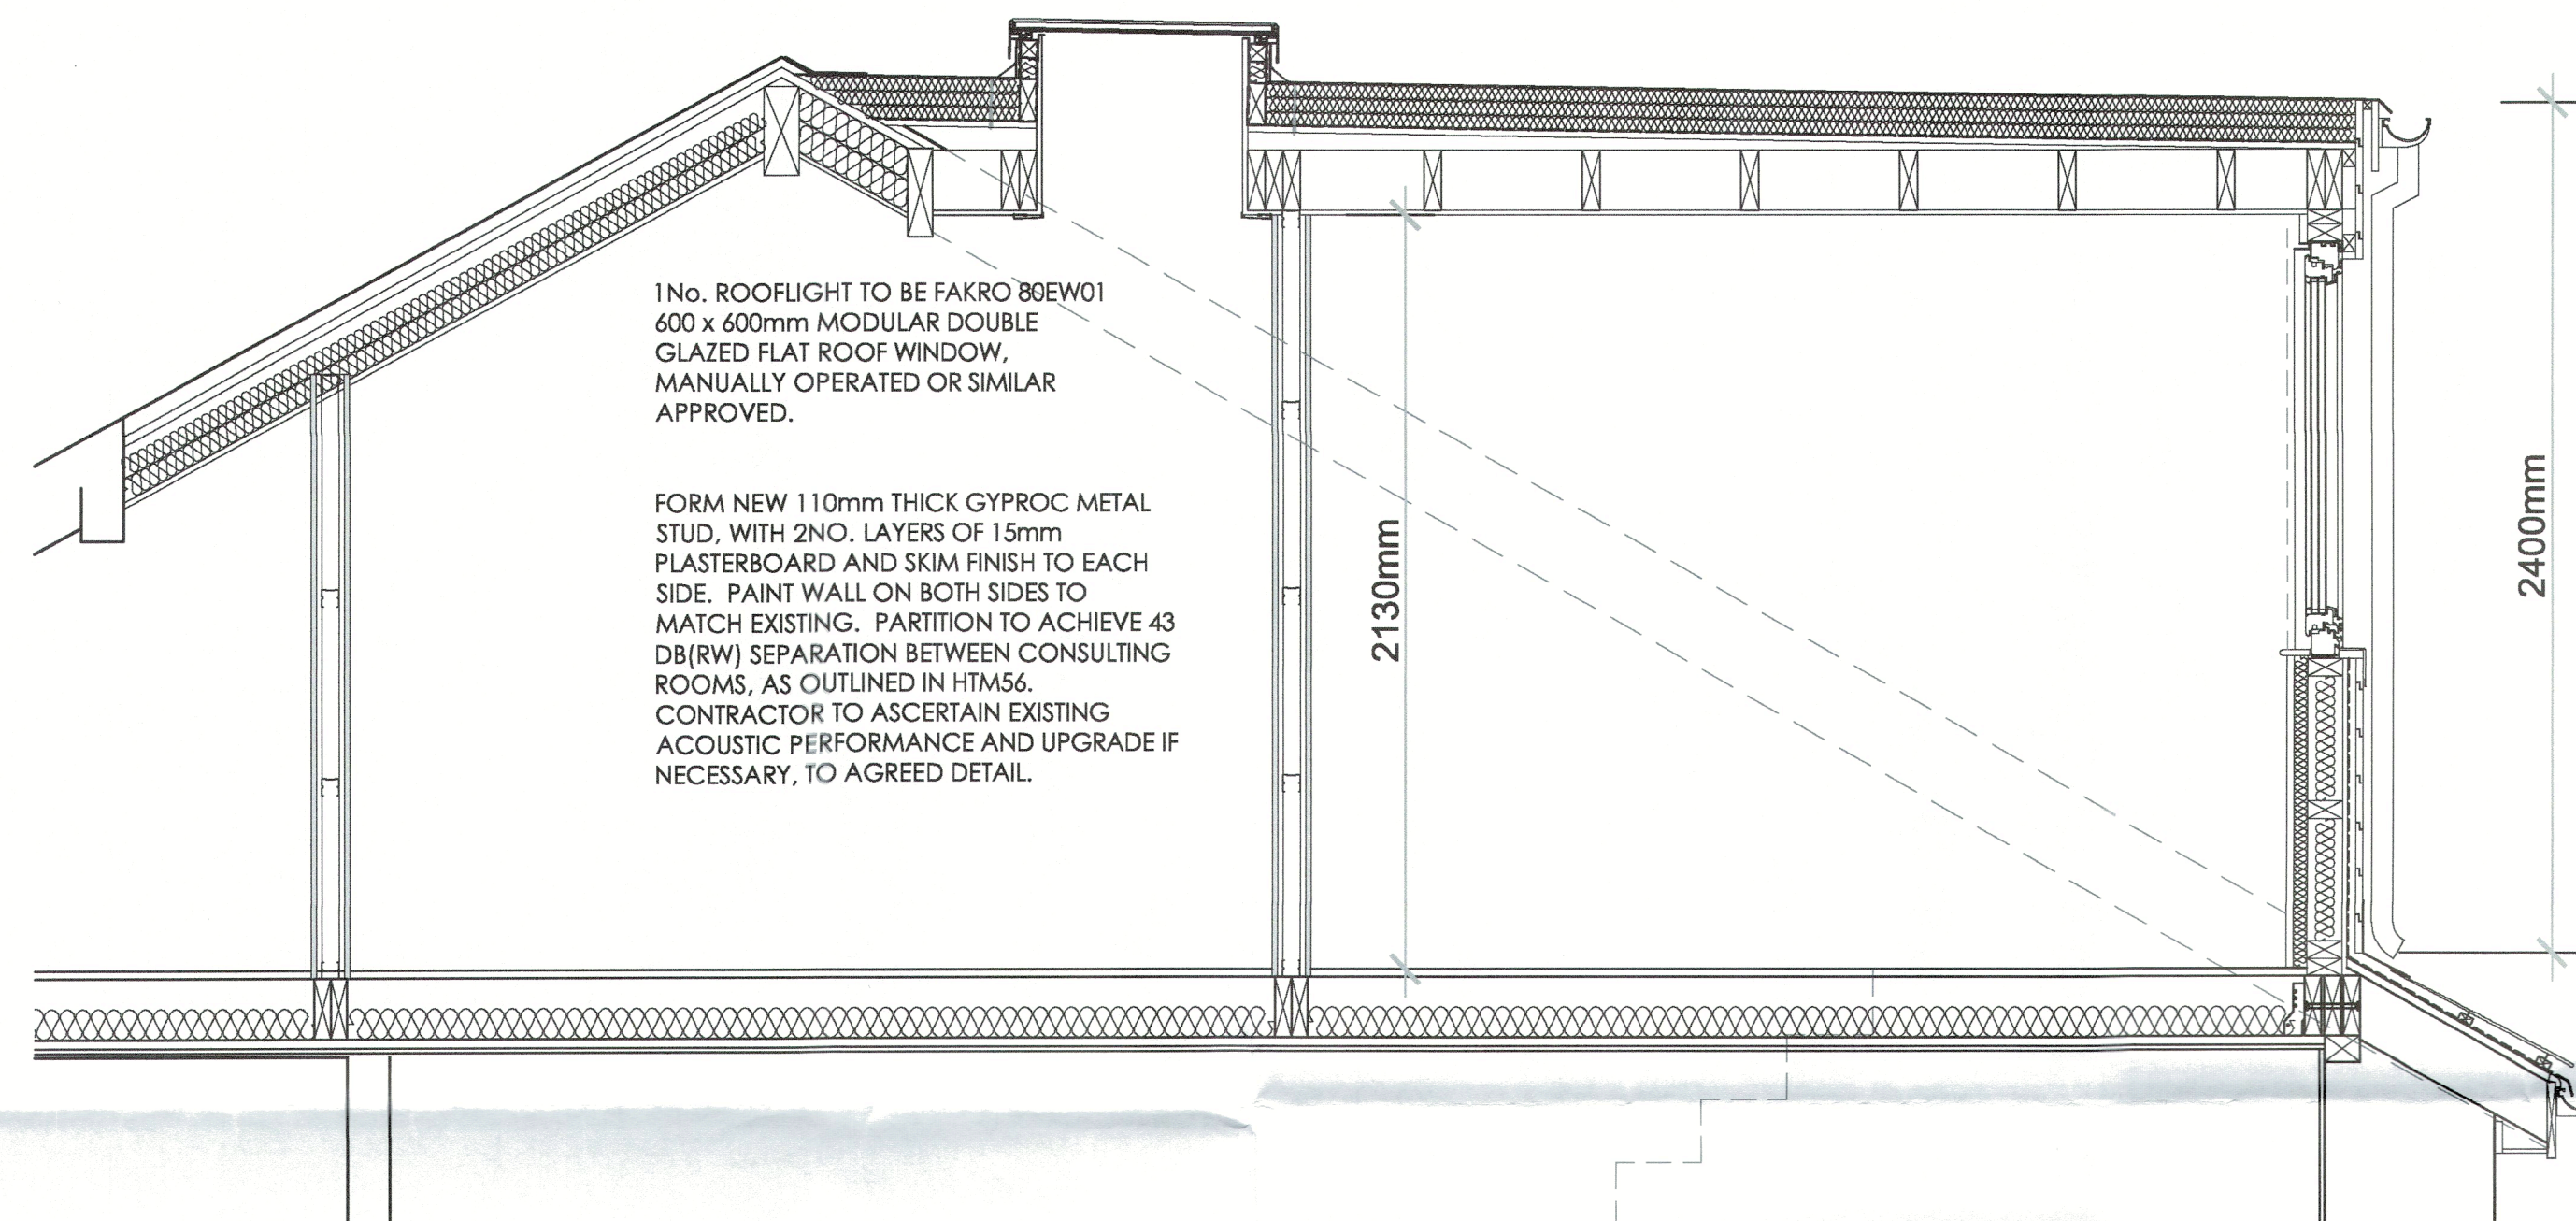


PROPOSED DORMER SECTION B:B -
SCALE 1:20

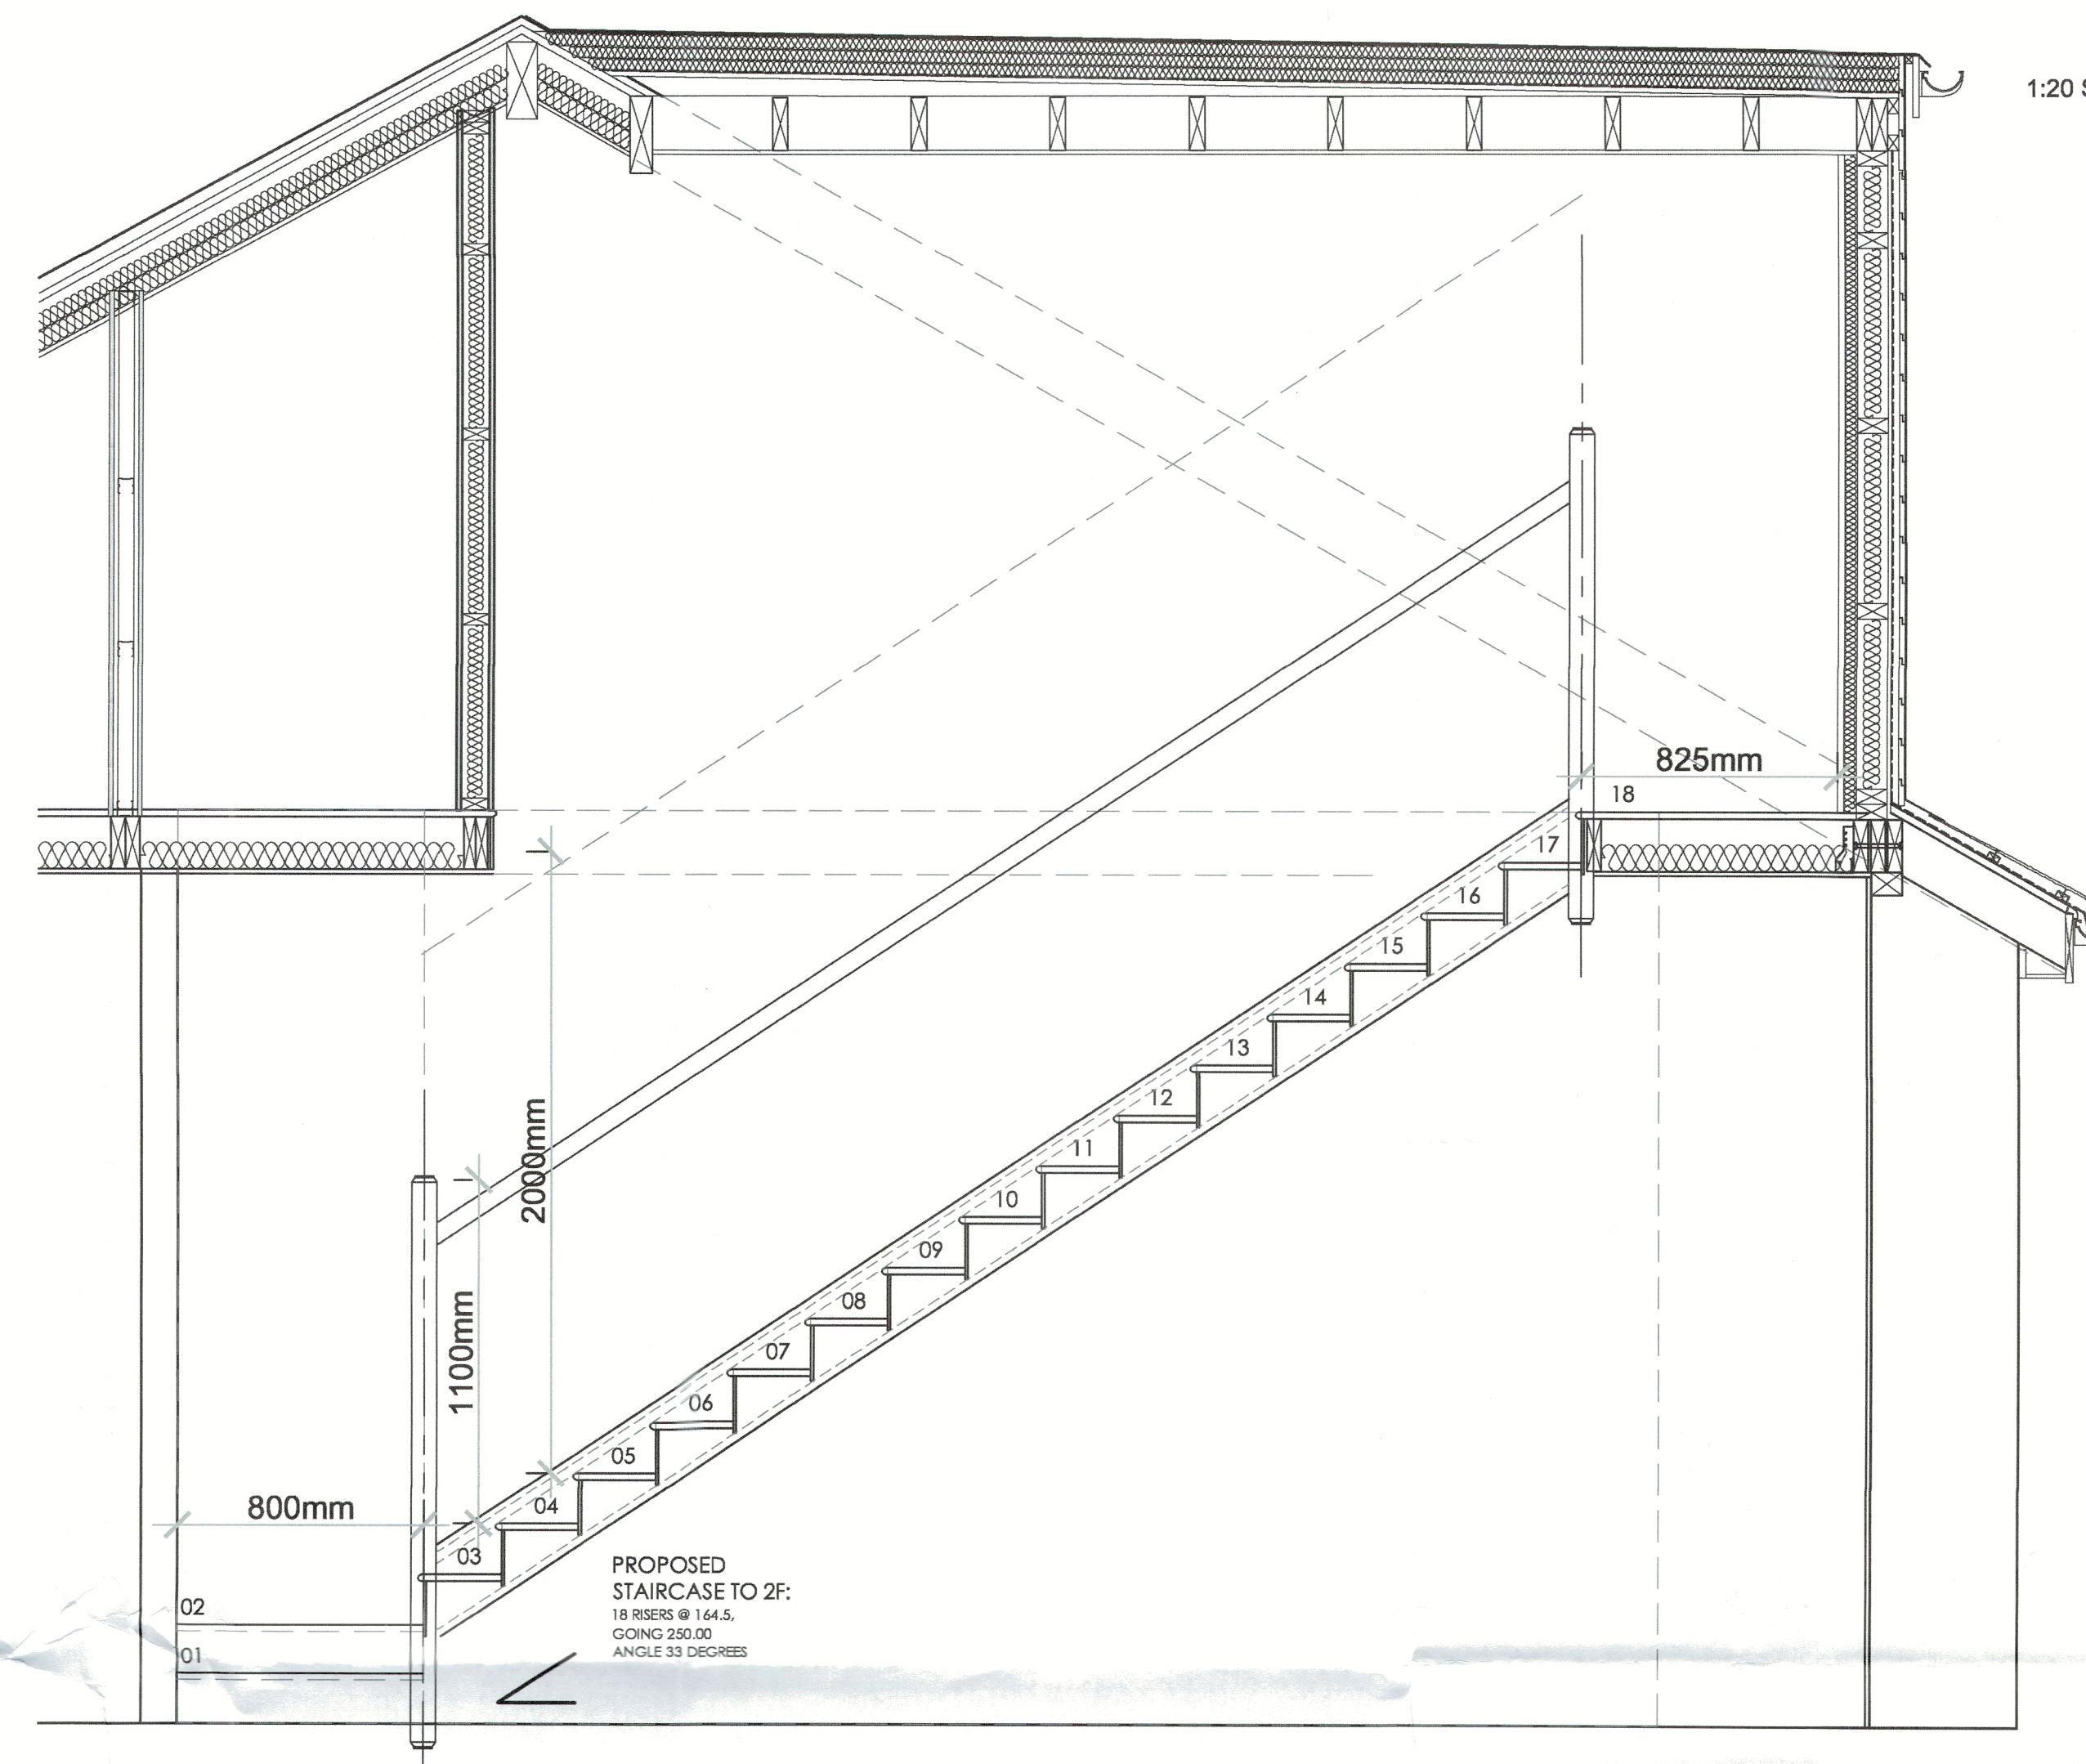

PROPOSED STAIR SECTION B:B -
SCALE 1:20

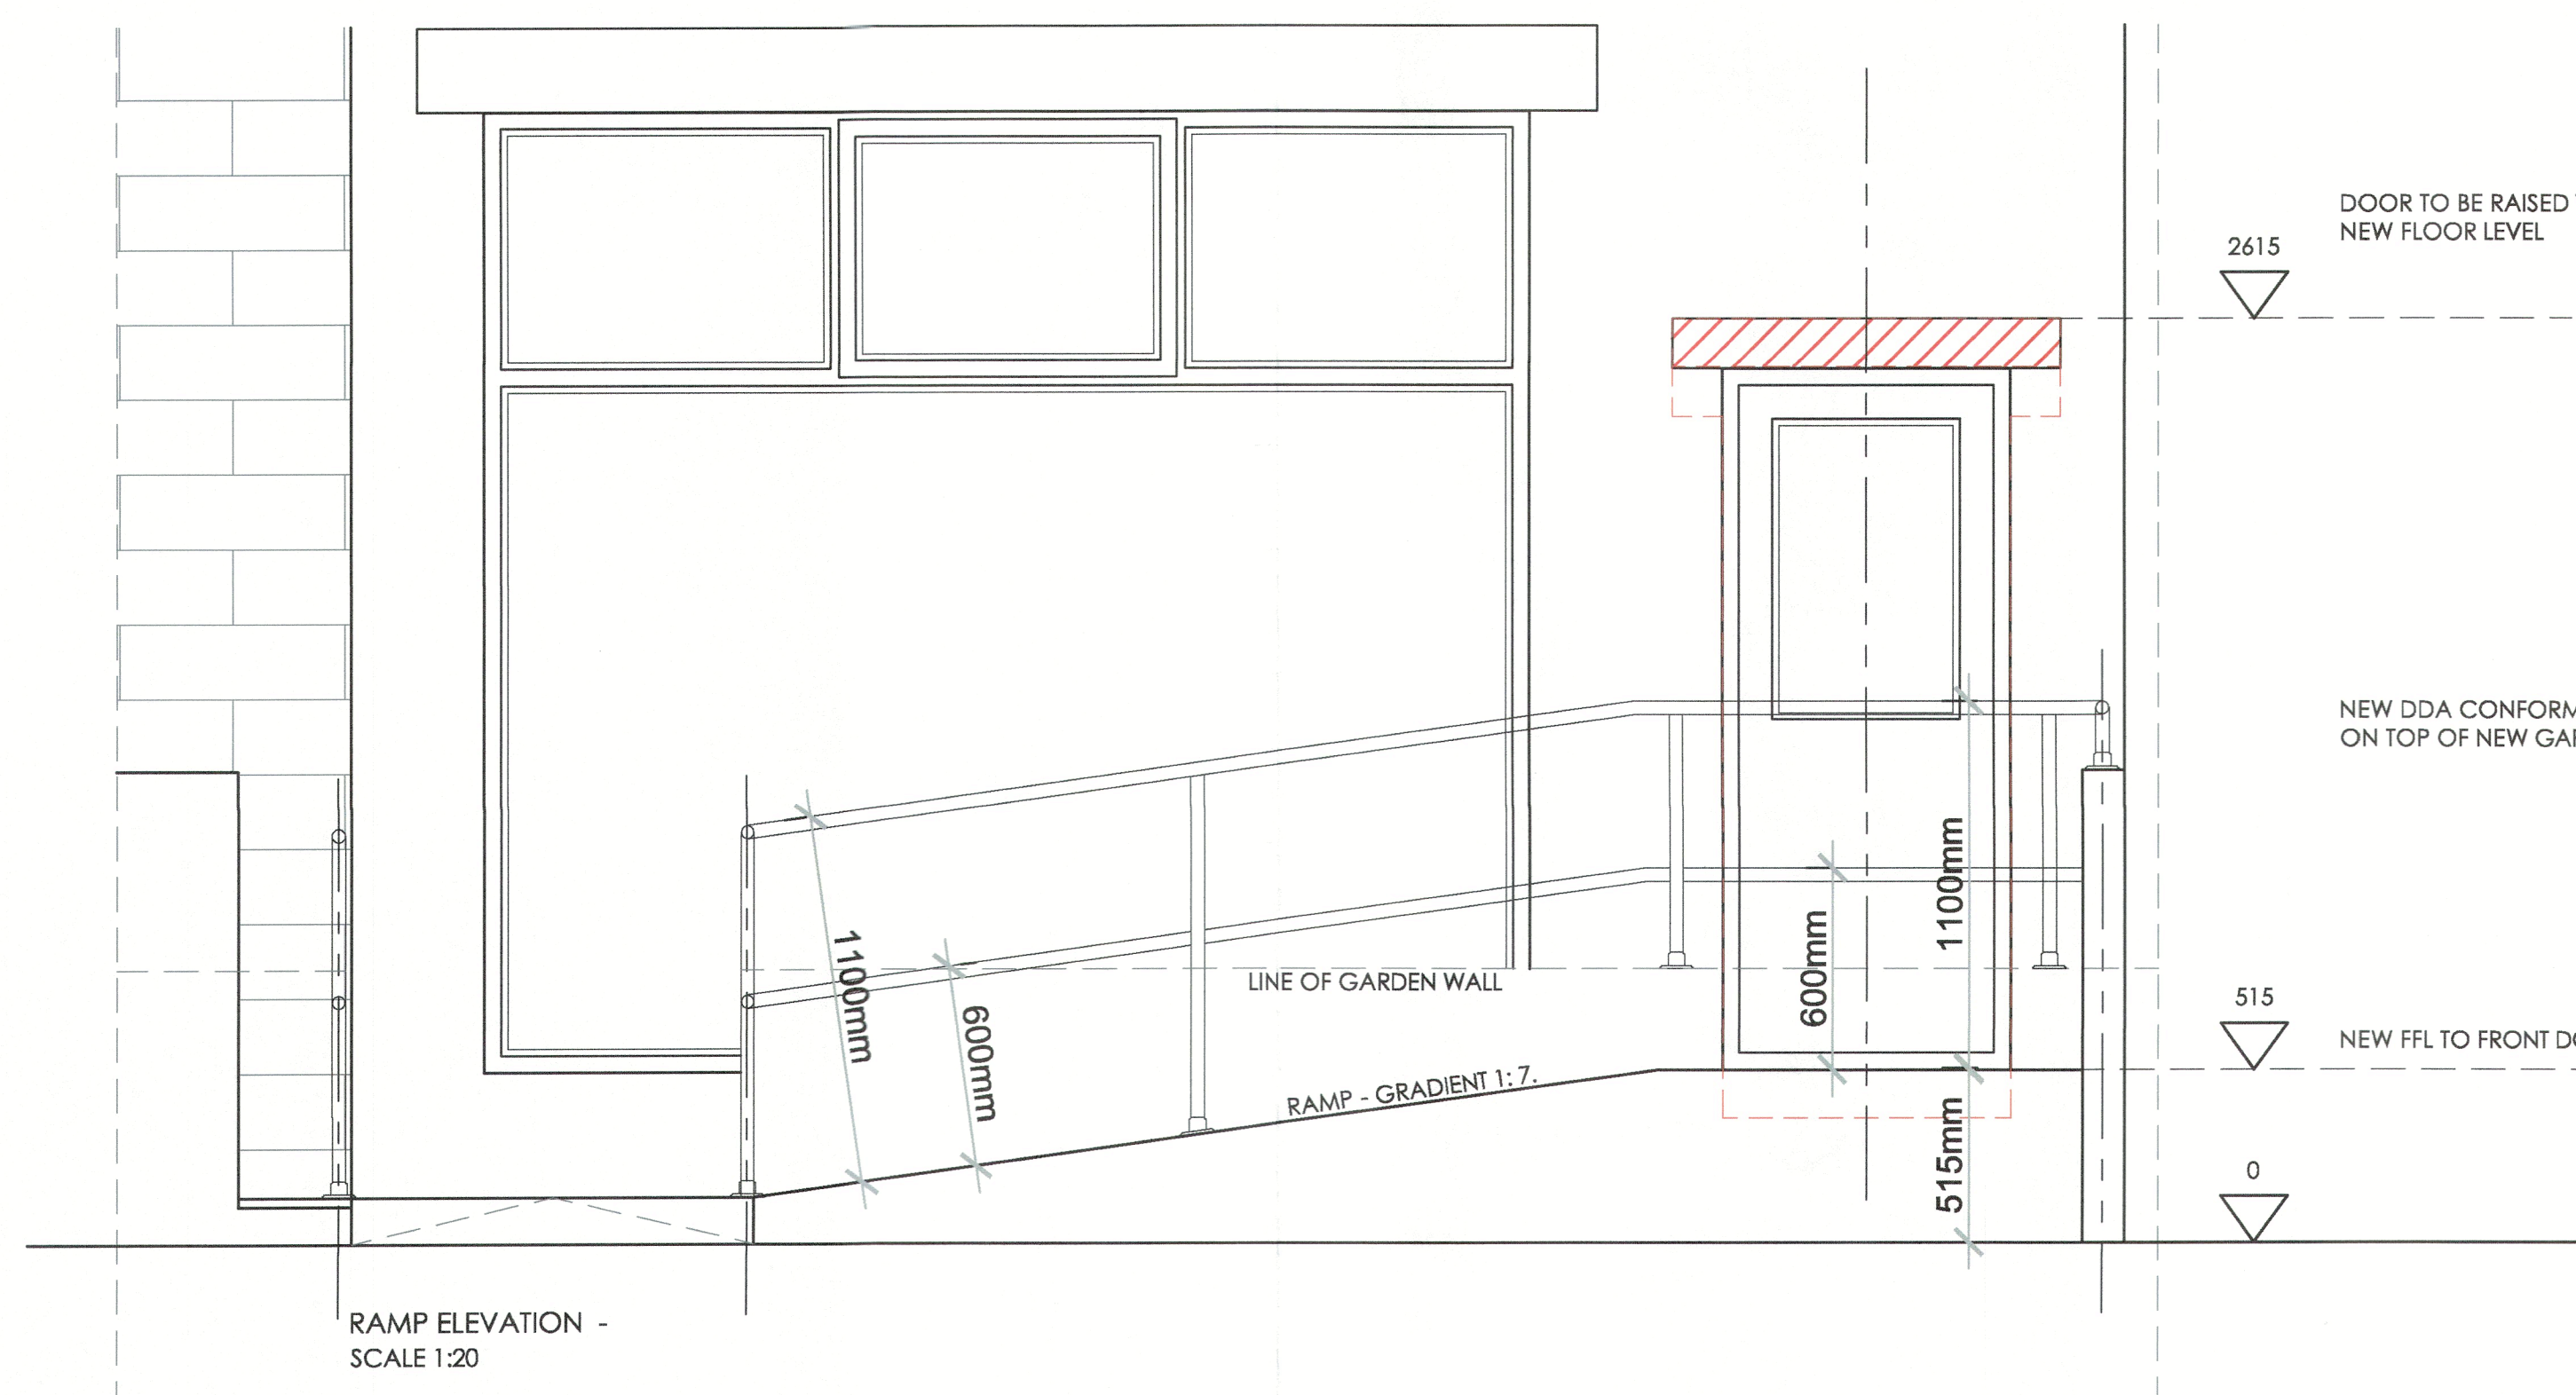

RAMP ELEVATION -
SCALE 1:20

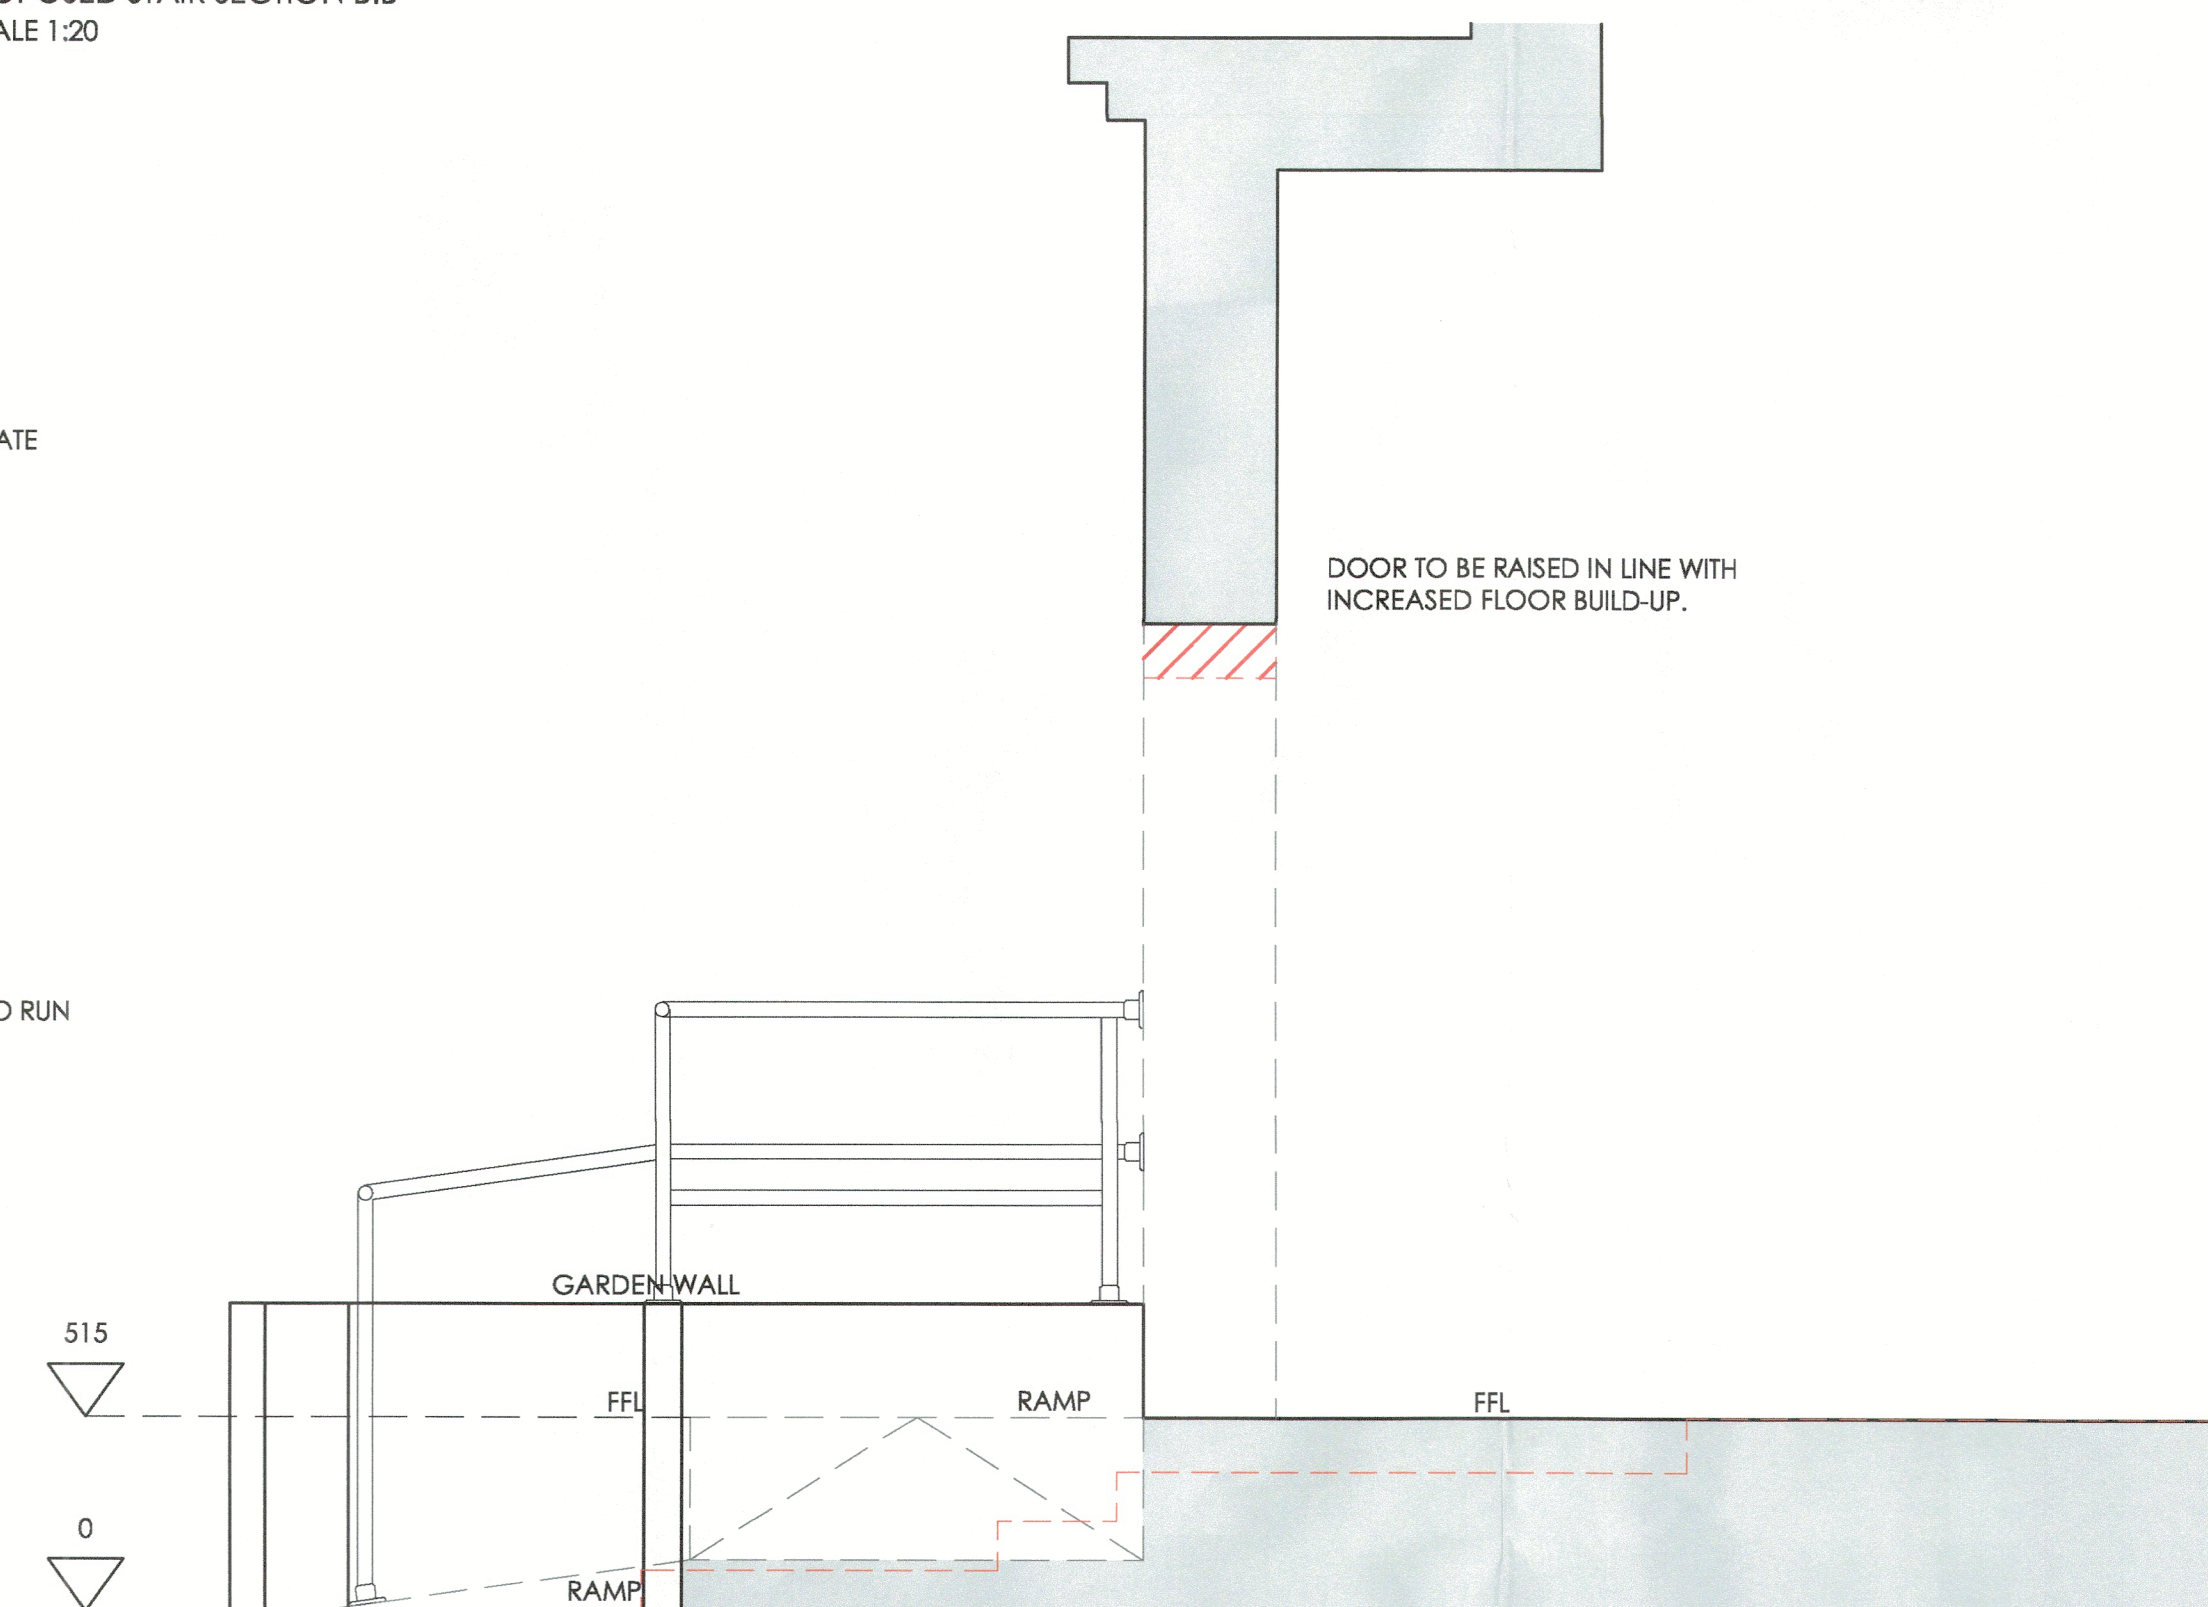

RAMP SECTION -
SCALE 1:20

320240333P

Client
The Castle Medical Group

Job Title
Internal Remodelling at
6 Railway View Road
Clitheroe

Drawing Title
Build Regs: Sections and Ramp Details

Scale
1:20 @ A1

Date
AUG 2022

Drawn
Tdm

spa
SUNDERLAND PEACOCK & ASSOCIATES LTD.
HAZEL NERE, PINE CO ROAD, CLITHEROE
LANCASHIRE, BB7 2AG
T: 01204 420 178 F: 01204 477226
E: info@sunderlandpeacock.com
www.sunderlandpeacock.com

6670 - BR02