

NOTES:

MATERIALS

WALLS - STONE TO MATCH EXISTING HOUSE

WINDOWS -RAL 7016 POWDER COATED ALUMINIUM FRAMES

ROOF- CORRUGATED ZINK ROOF FINISH

No.	Description	Date
1	LENGTH REDUCTION TO 6.3M	23/07/2024
2	WINDOW REDUCTION	31/07/2024

CLIENT:

CHRISTOPHER HALL

PROJECT:

REAR EXTENSION

SHEET:

PROPOSED PLANS & ELEVATION

Project number PHA/780

Date 31/07/2024


Drawn by DH

Checked by PH


A1.5

Scale As indicated

Sheet size A1

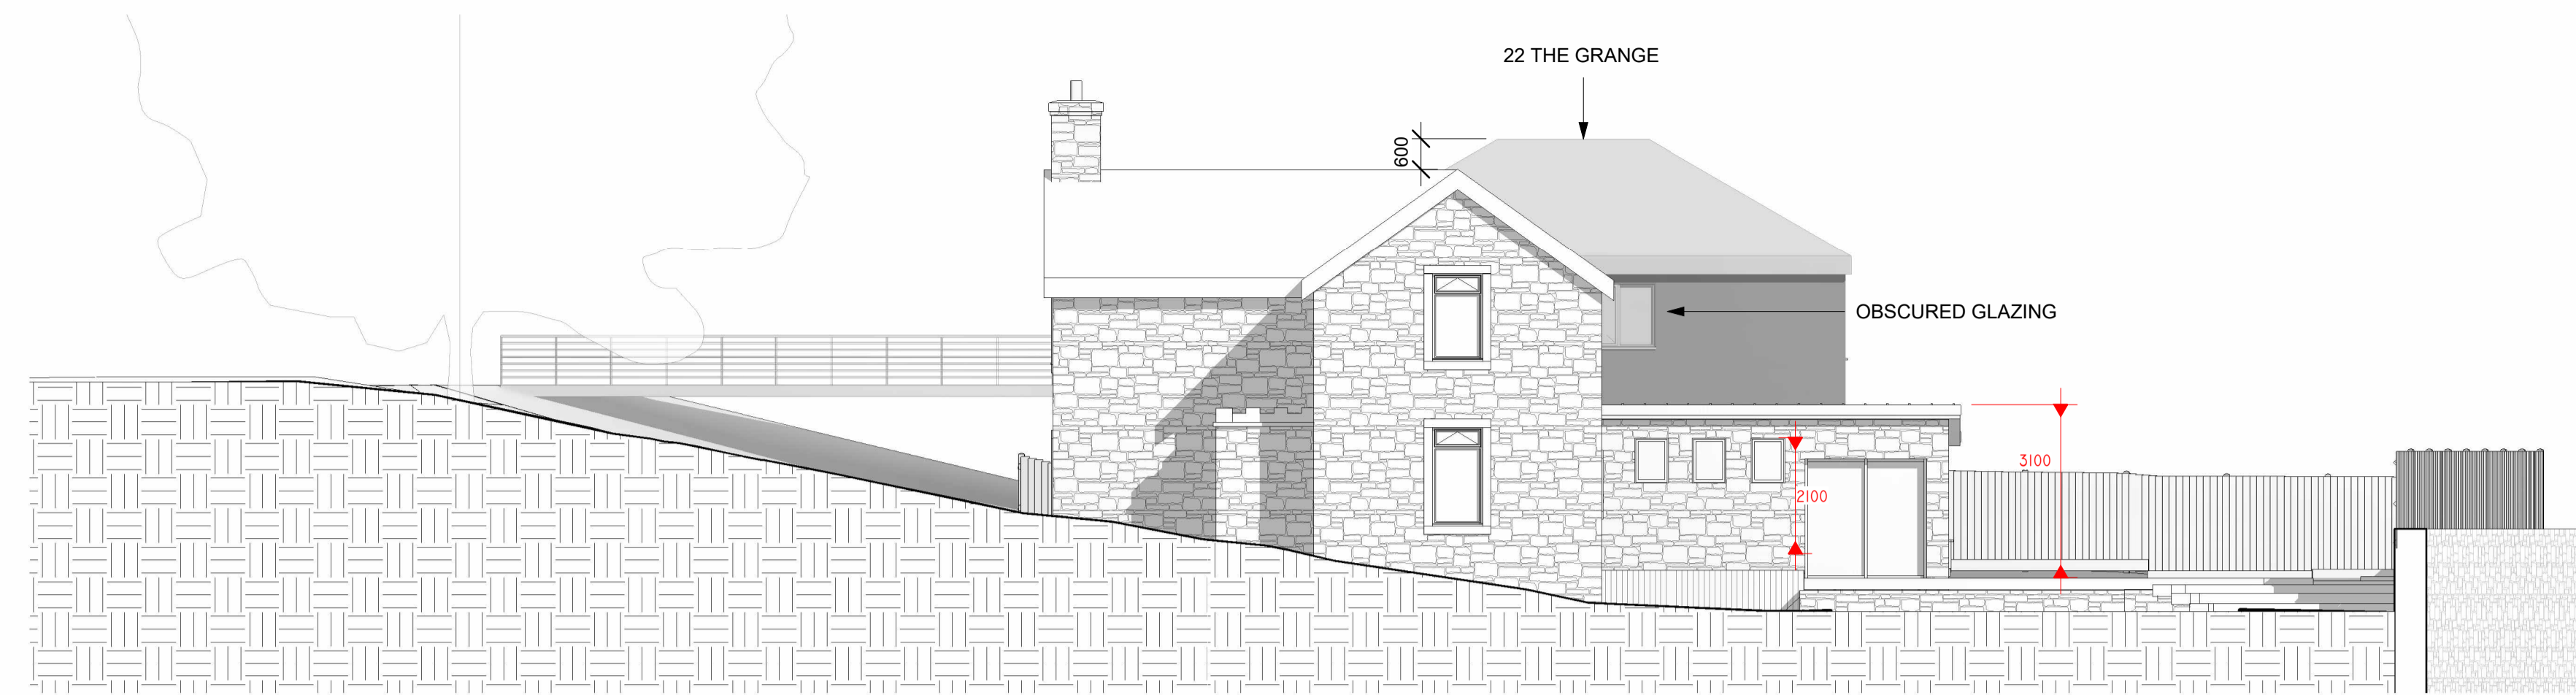


2 PROPOSED NORTH
1 : 100

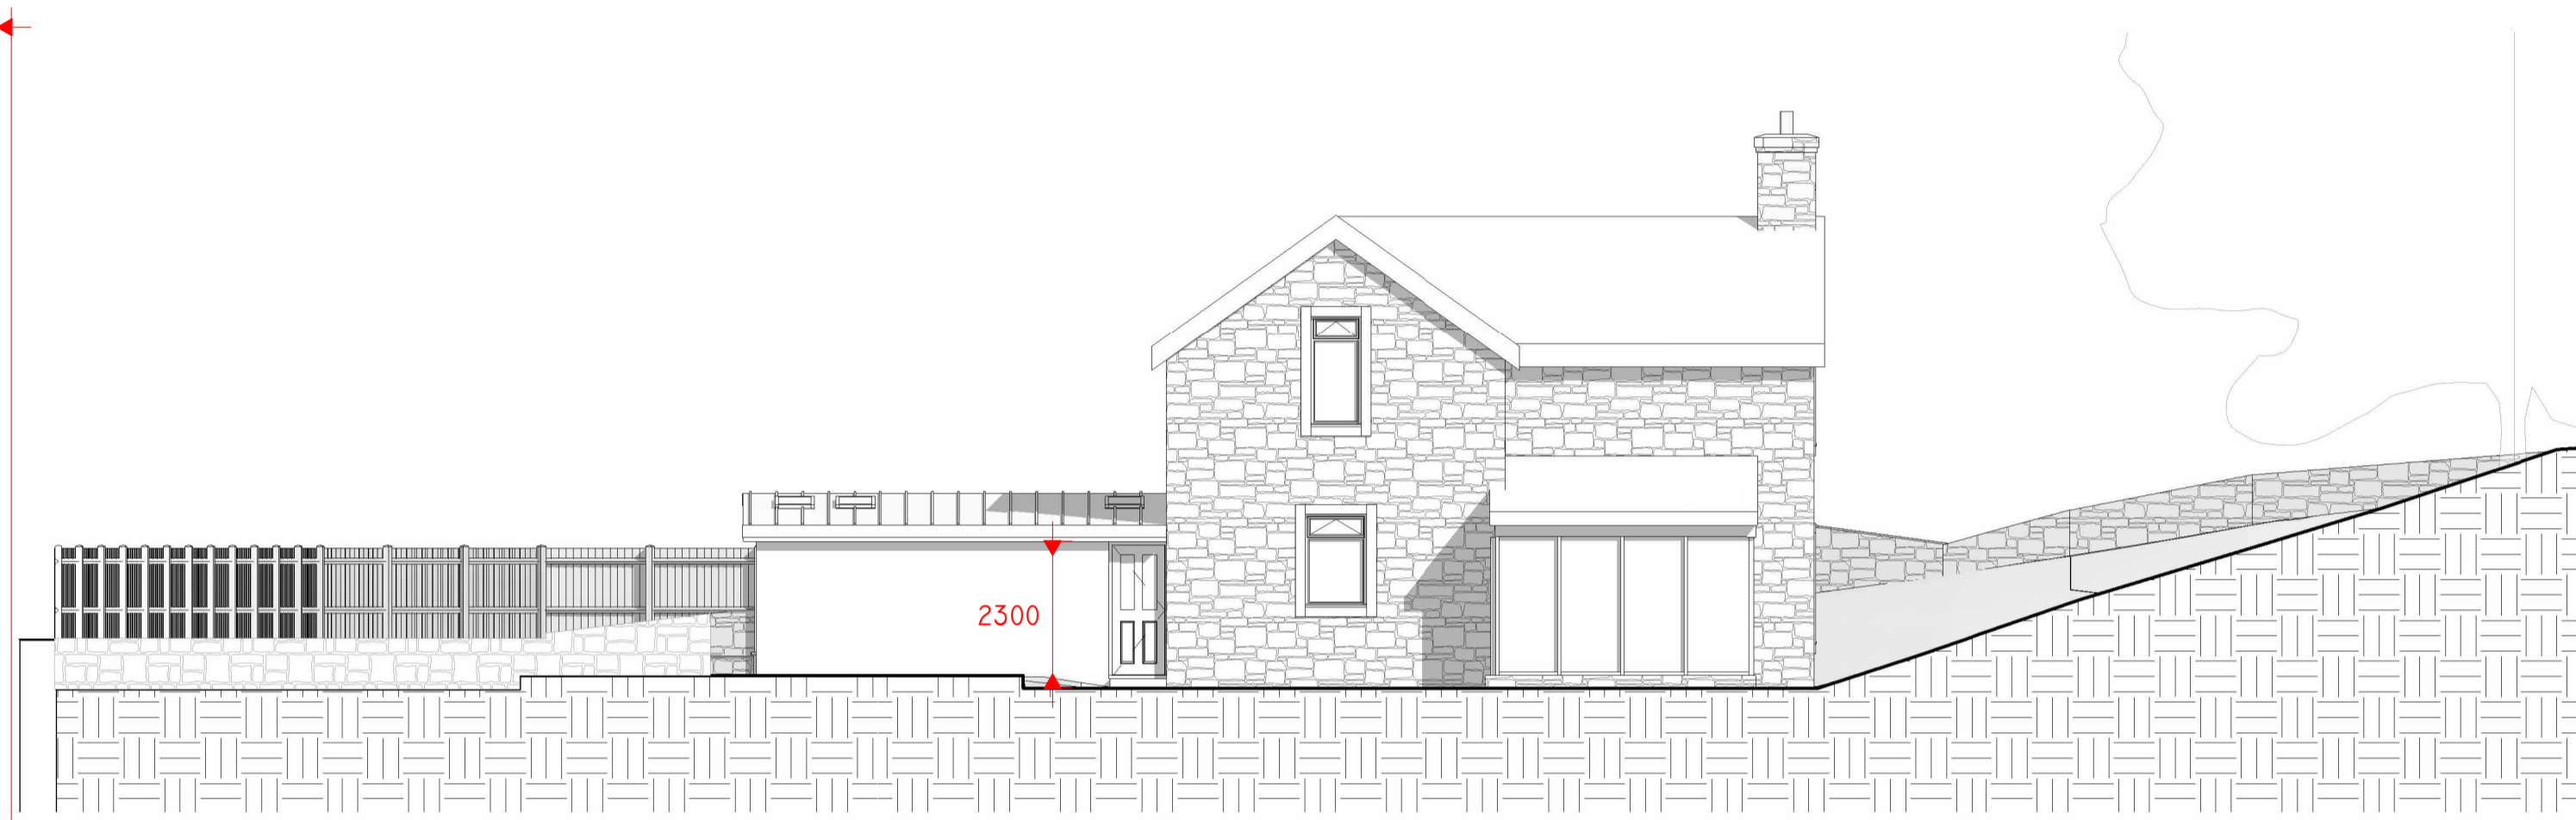


3 PROPOSED SOUTH
1 : 100



4 PROPOSED EAST
1 : 100

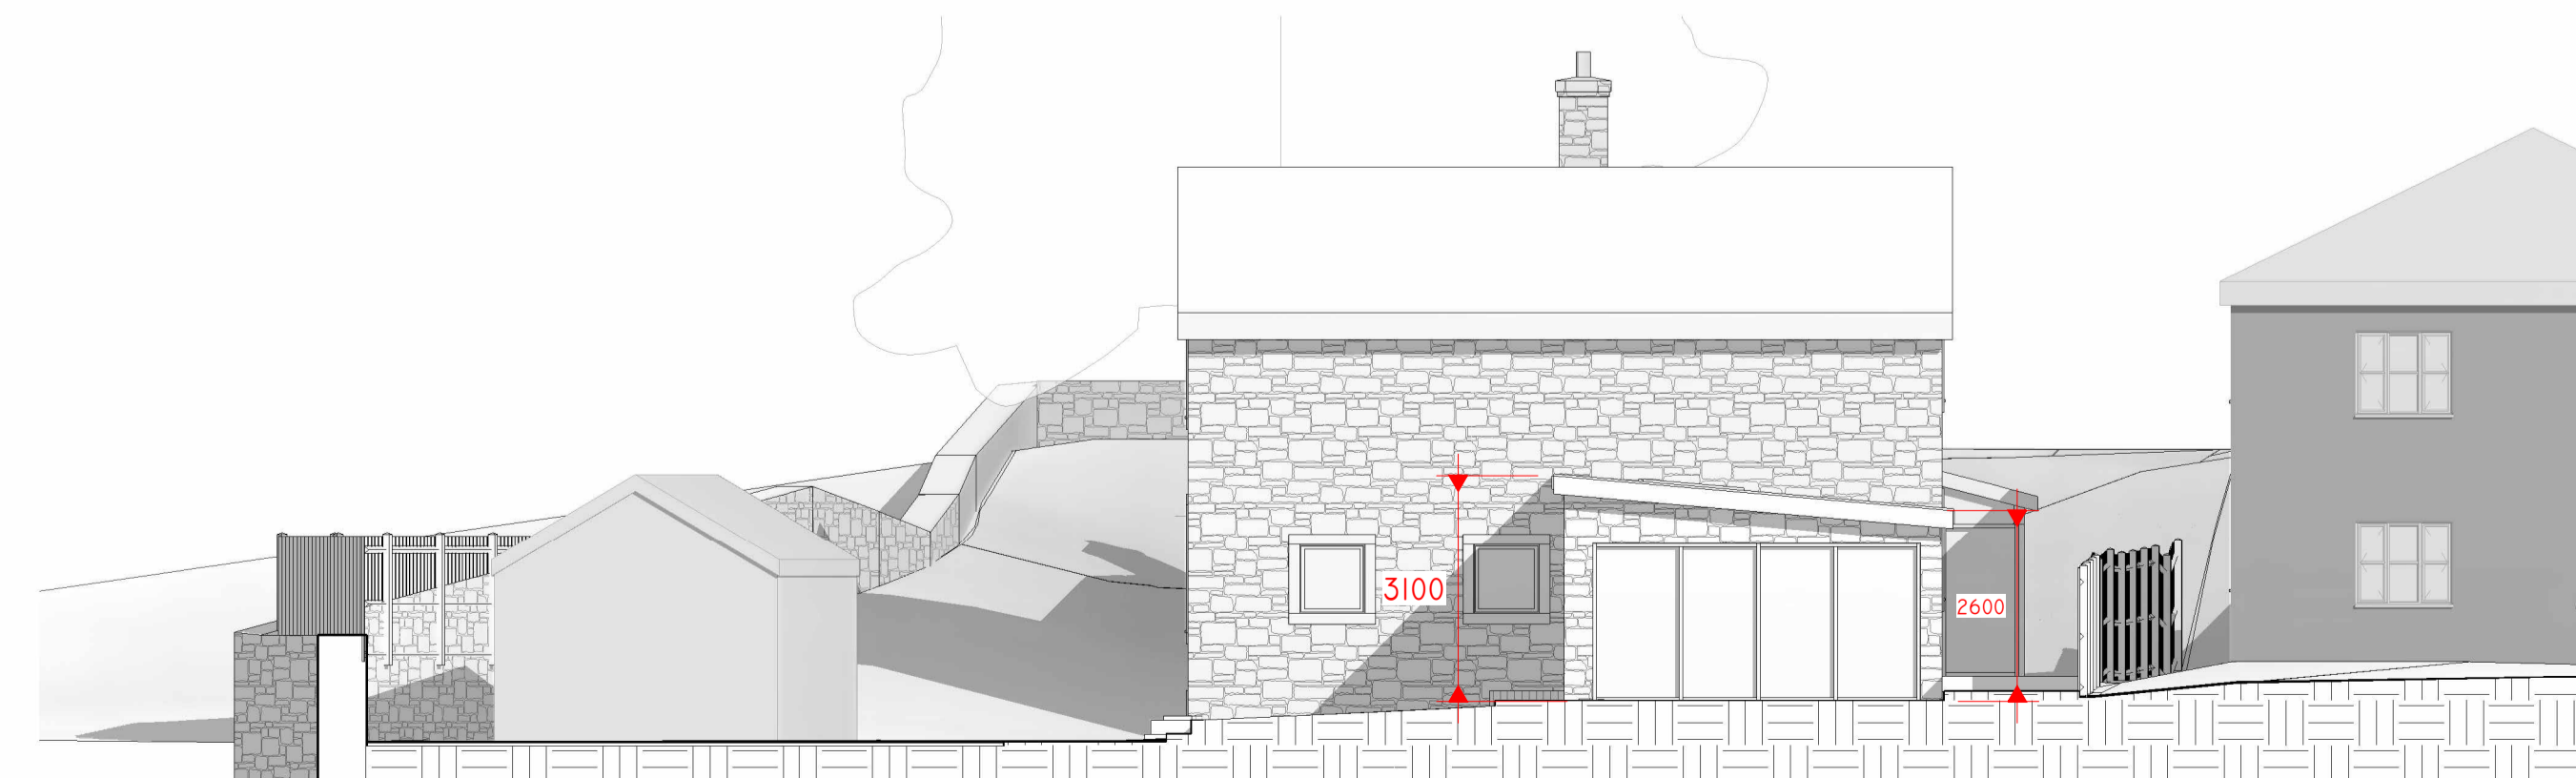

5 PROPOSED WEST
1 : 100

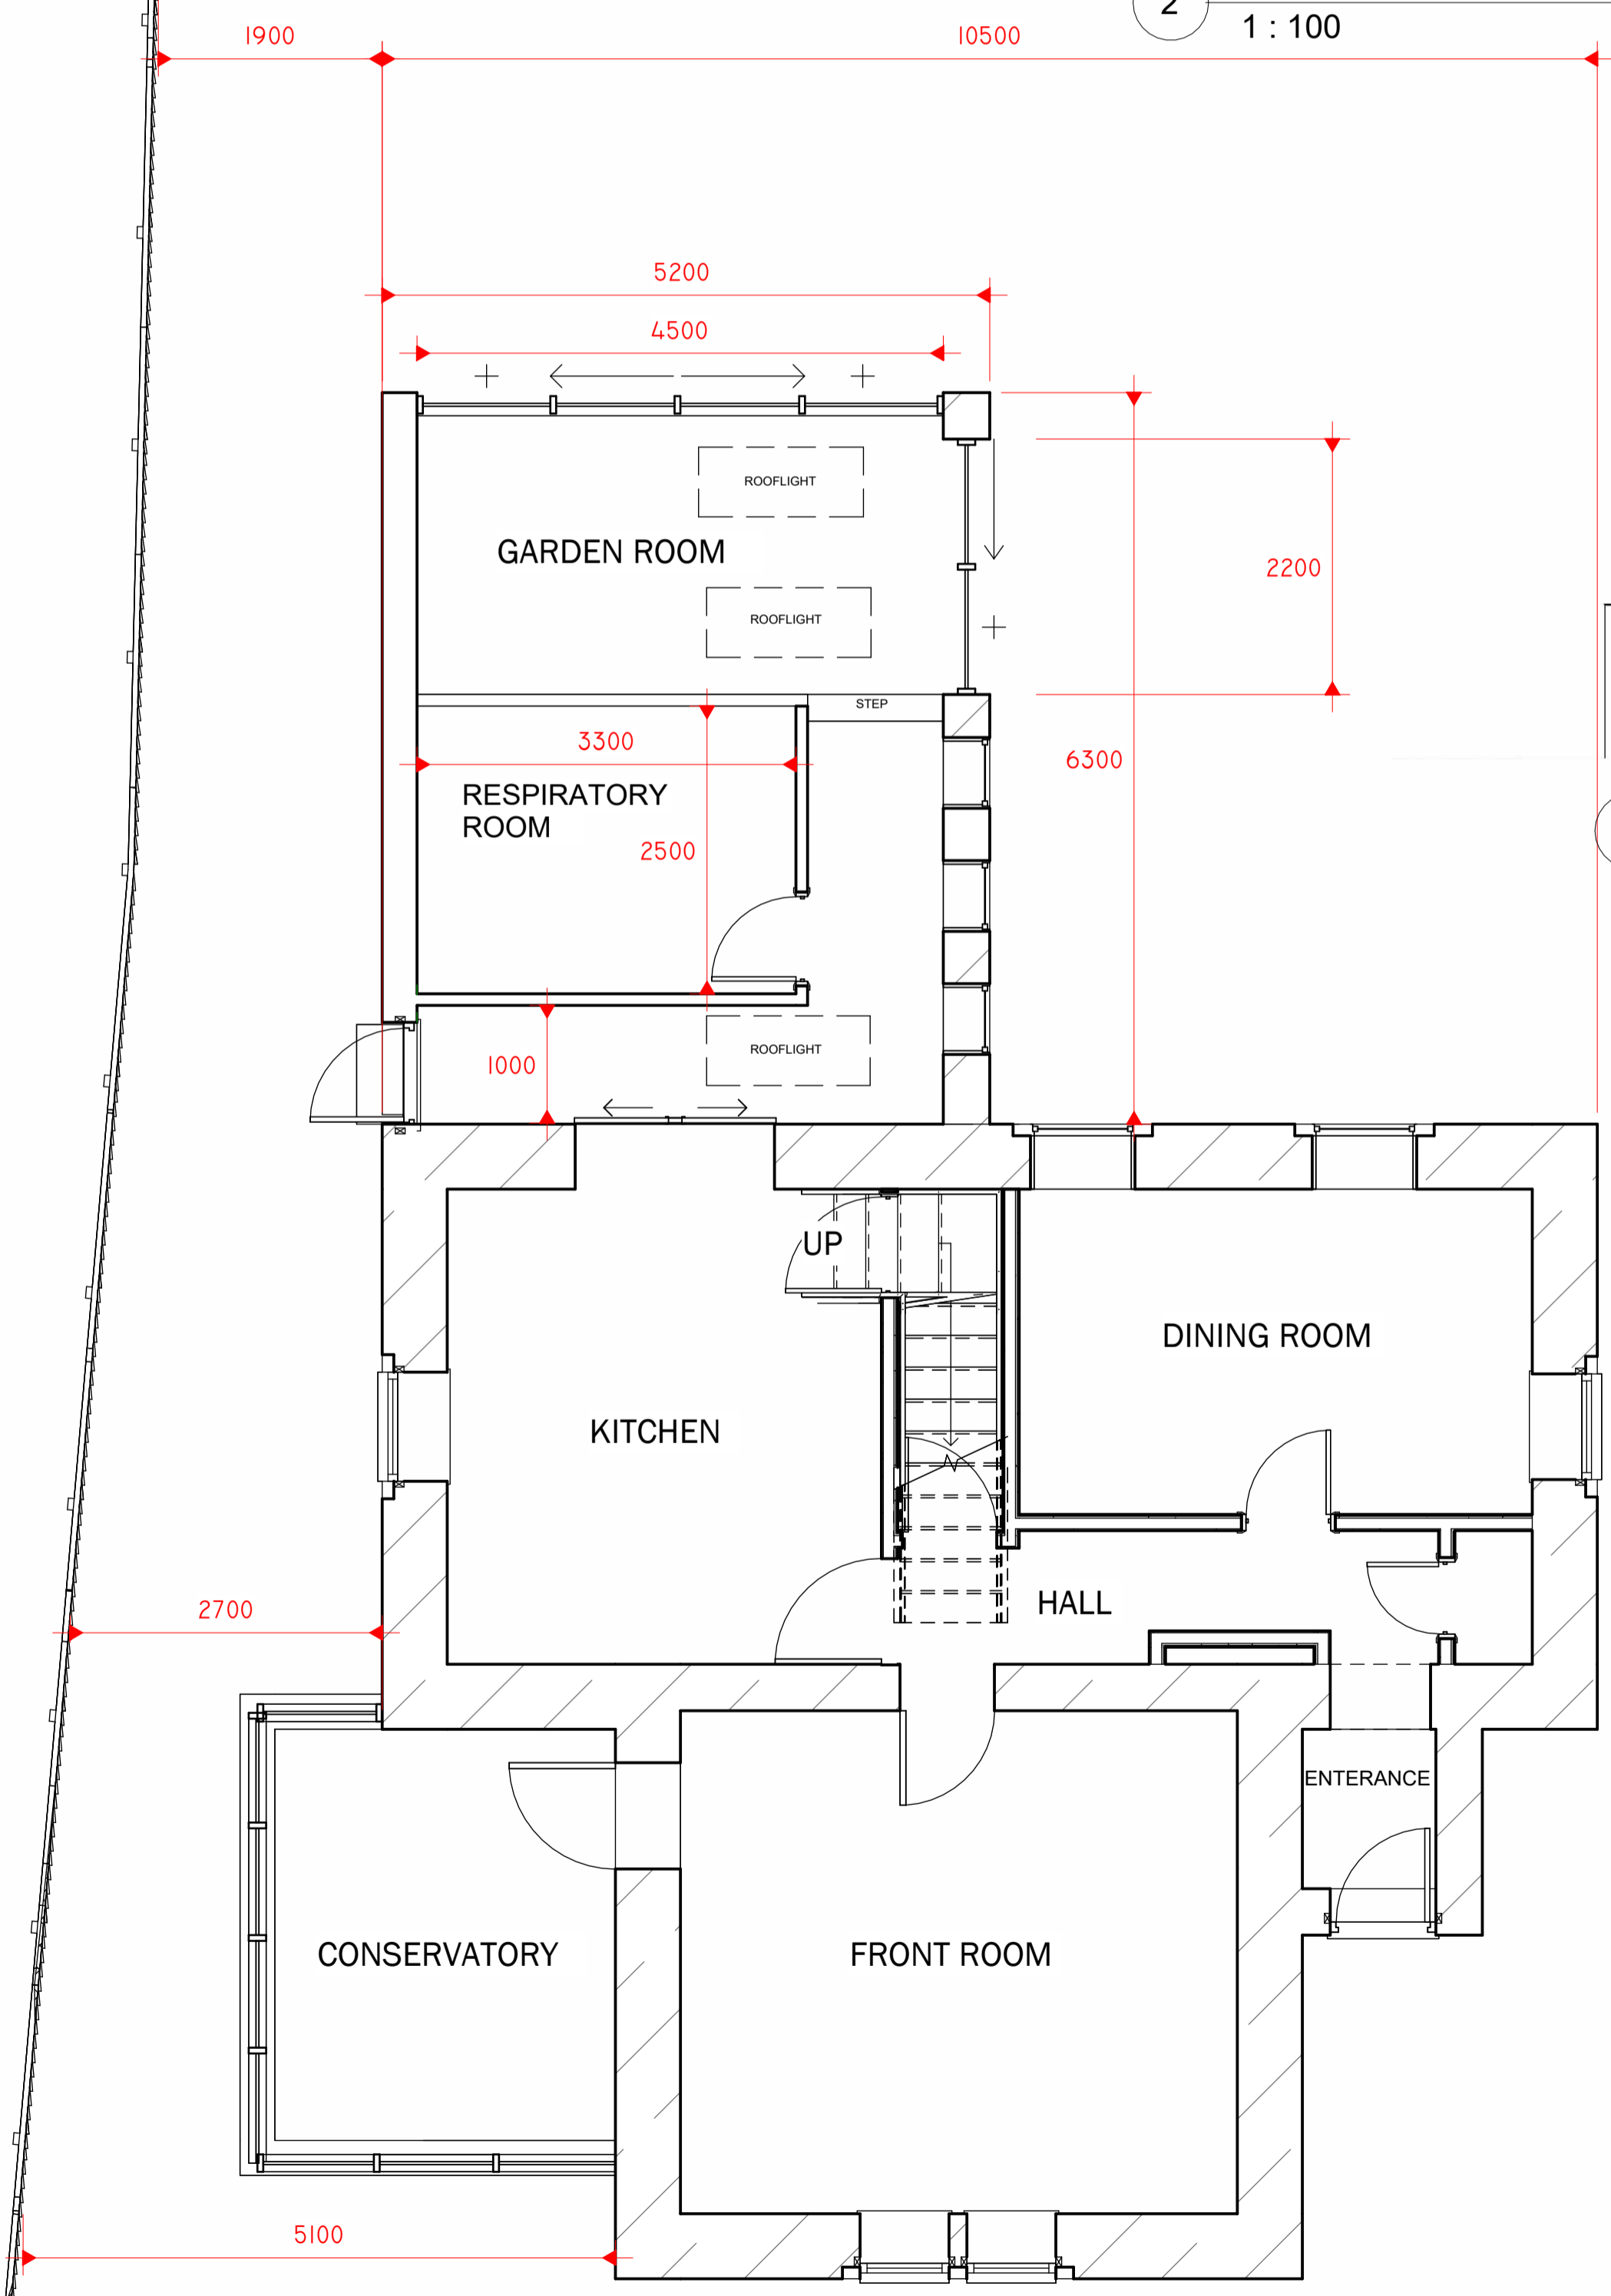

1 0 PROPOSED GROUND FLOOR
1 : 50