

NOTES:

MATERIALS

WALLS - RENDERED WALLS (STONE GRAY)

WINDOWS - RAL 7016 POWDER COATED
ALUMINIUM FRAMES

ROOF - CORRUGATED SINK ROOF FINISH

No.	Description	Date

CLIENT:	CHRISTOPHER HALL
---------	------------------

PROJECT:	REAR EXTENSION
----------	----------------

SHEET:	PROPOSED PLANS & ELEVATION
--------	----------------------------

Project number	PHA/780
----------------	---------

Date	19/04/2024
------	------------


Drawn by	DH
----------	----

Checked by	PH
------------	----

A1.5

Scale	As indicated
-------	--------------

Sheet size	A1
------------	----

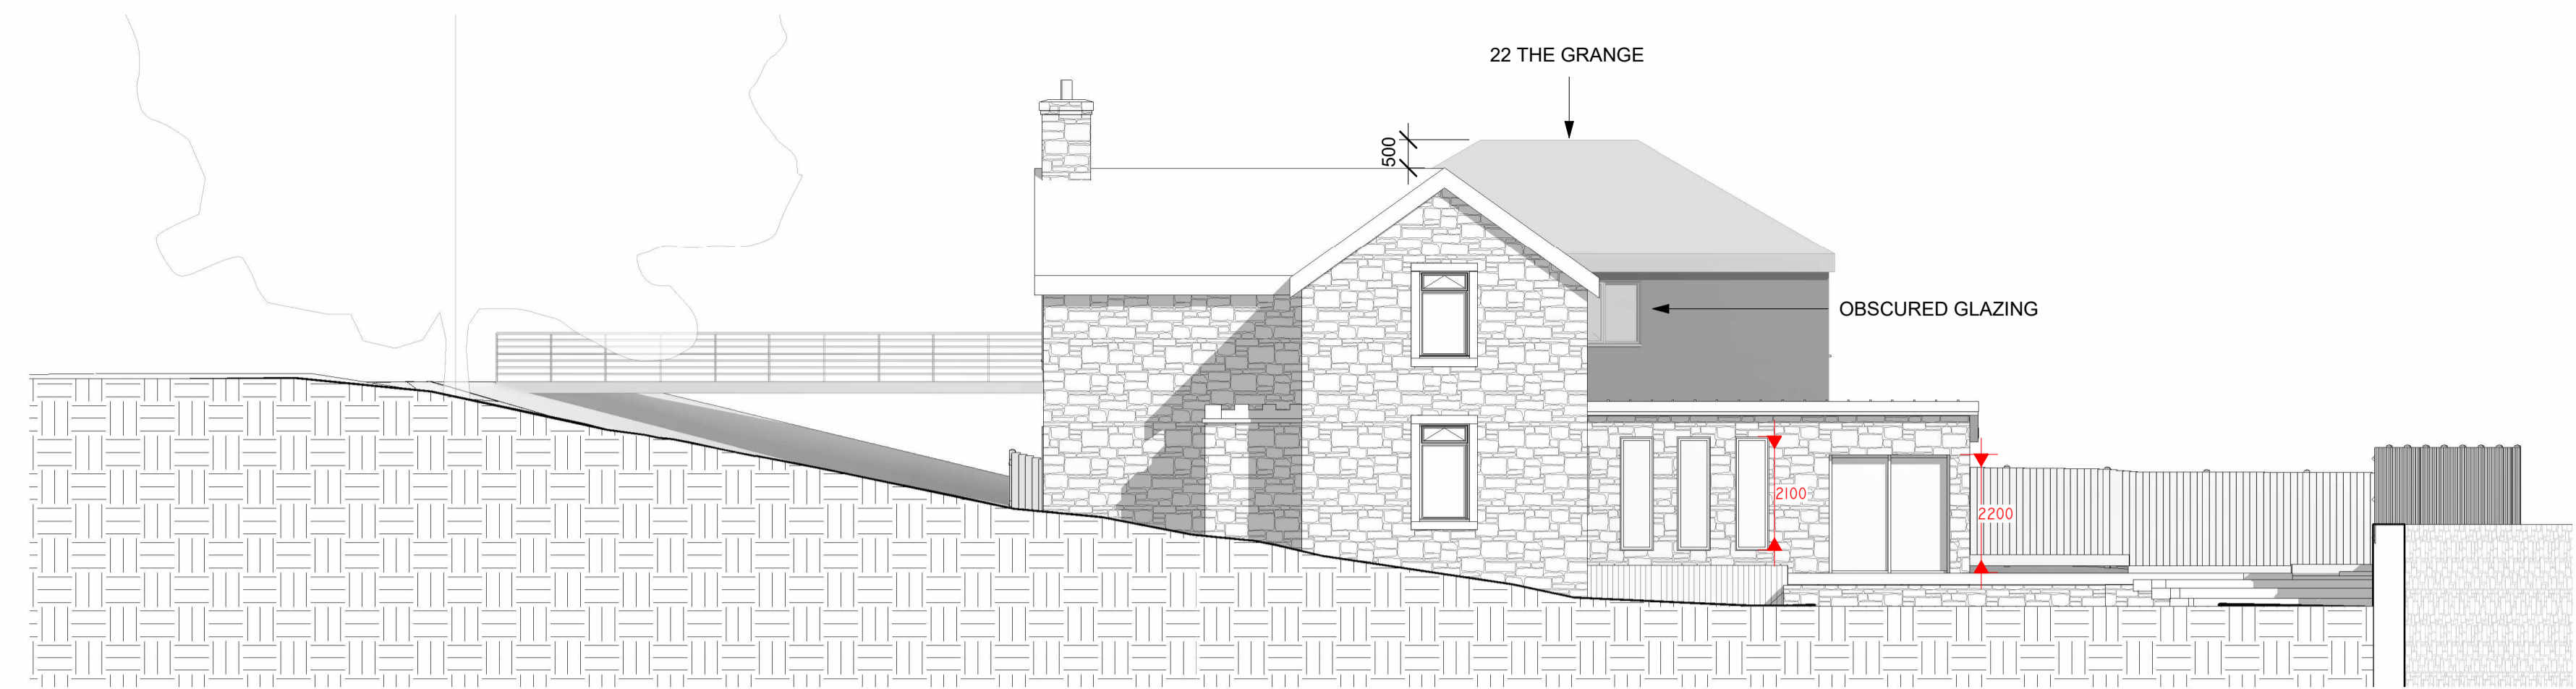


2 PROPOSED NORTH
1 : 100




3 PROPOSED SOUTH
1 : 100



4 PROPOSED EAST
1 : 100

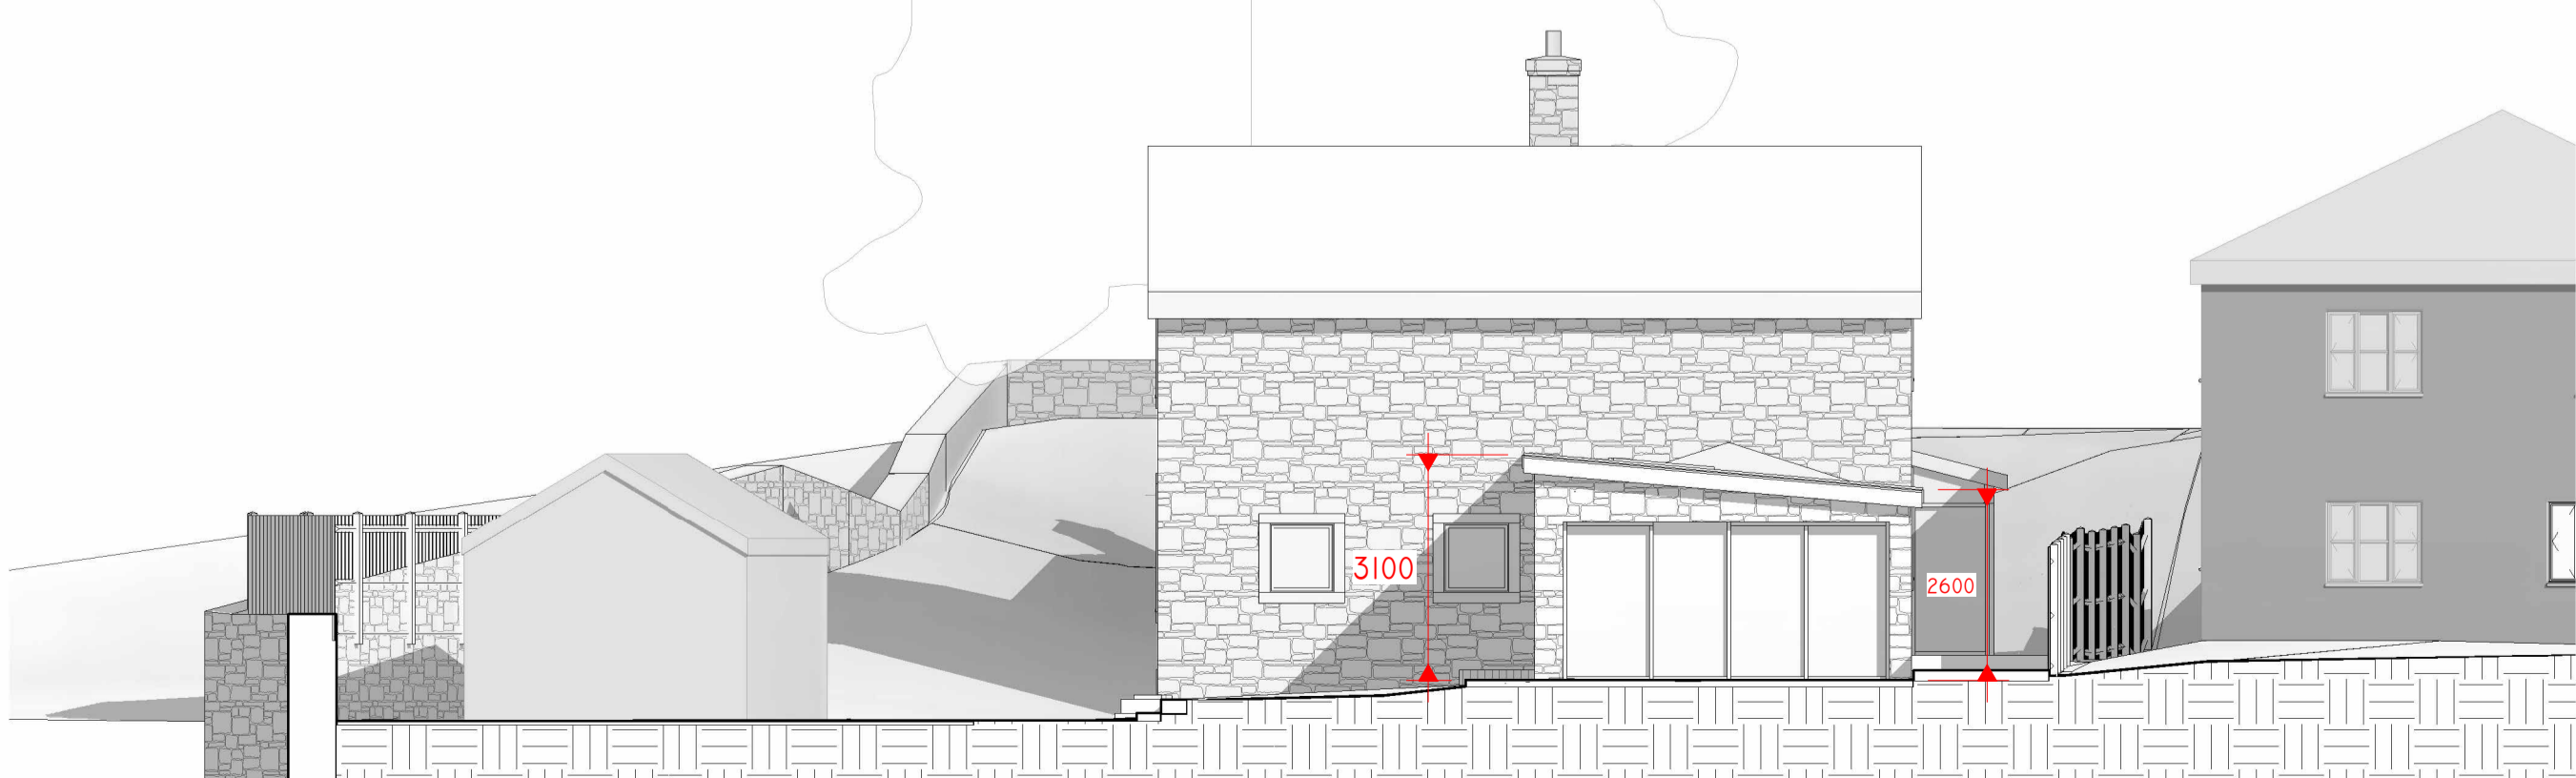

5 PROPOSED WEST
1 : 100

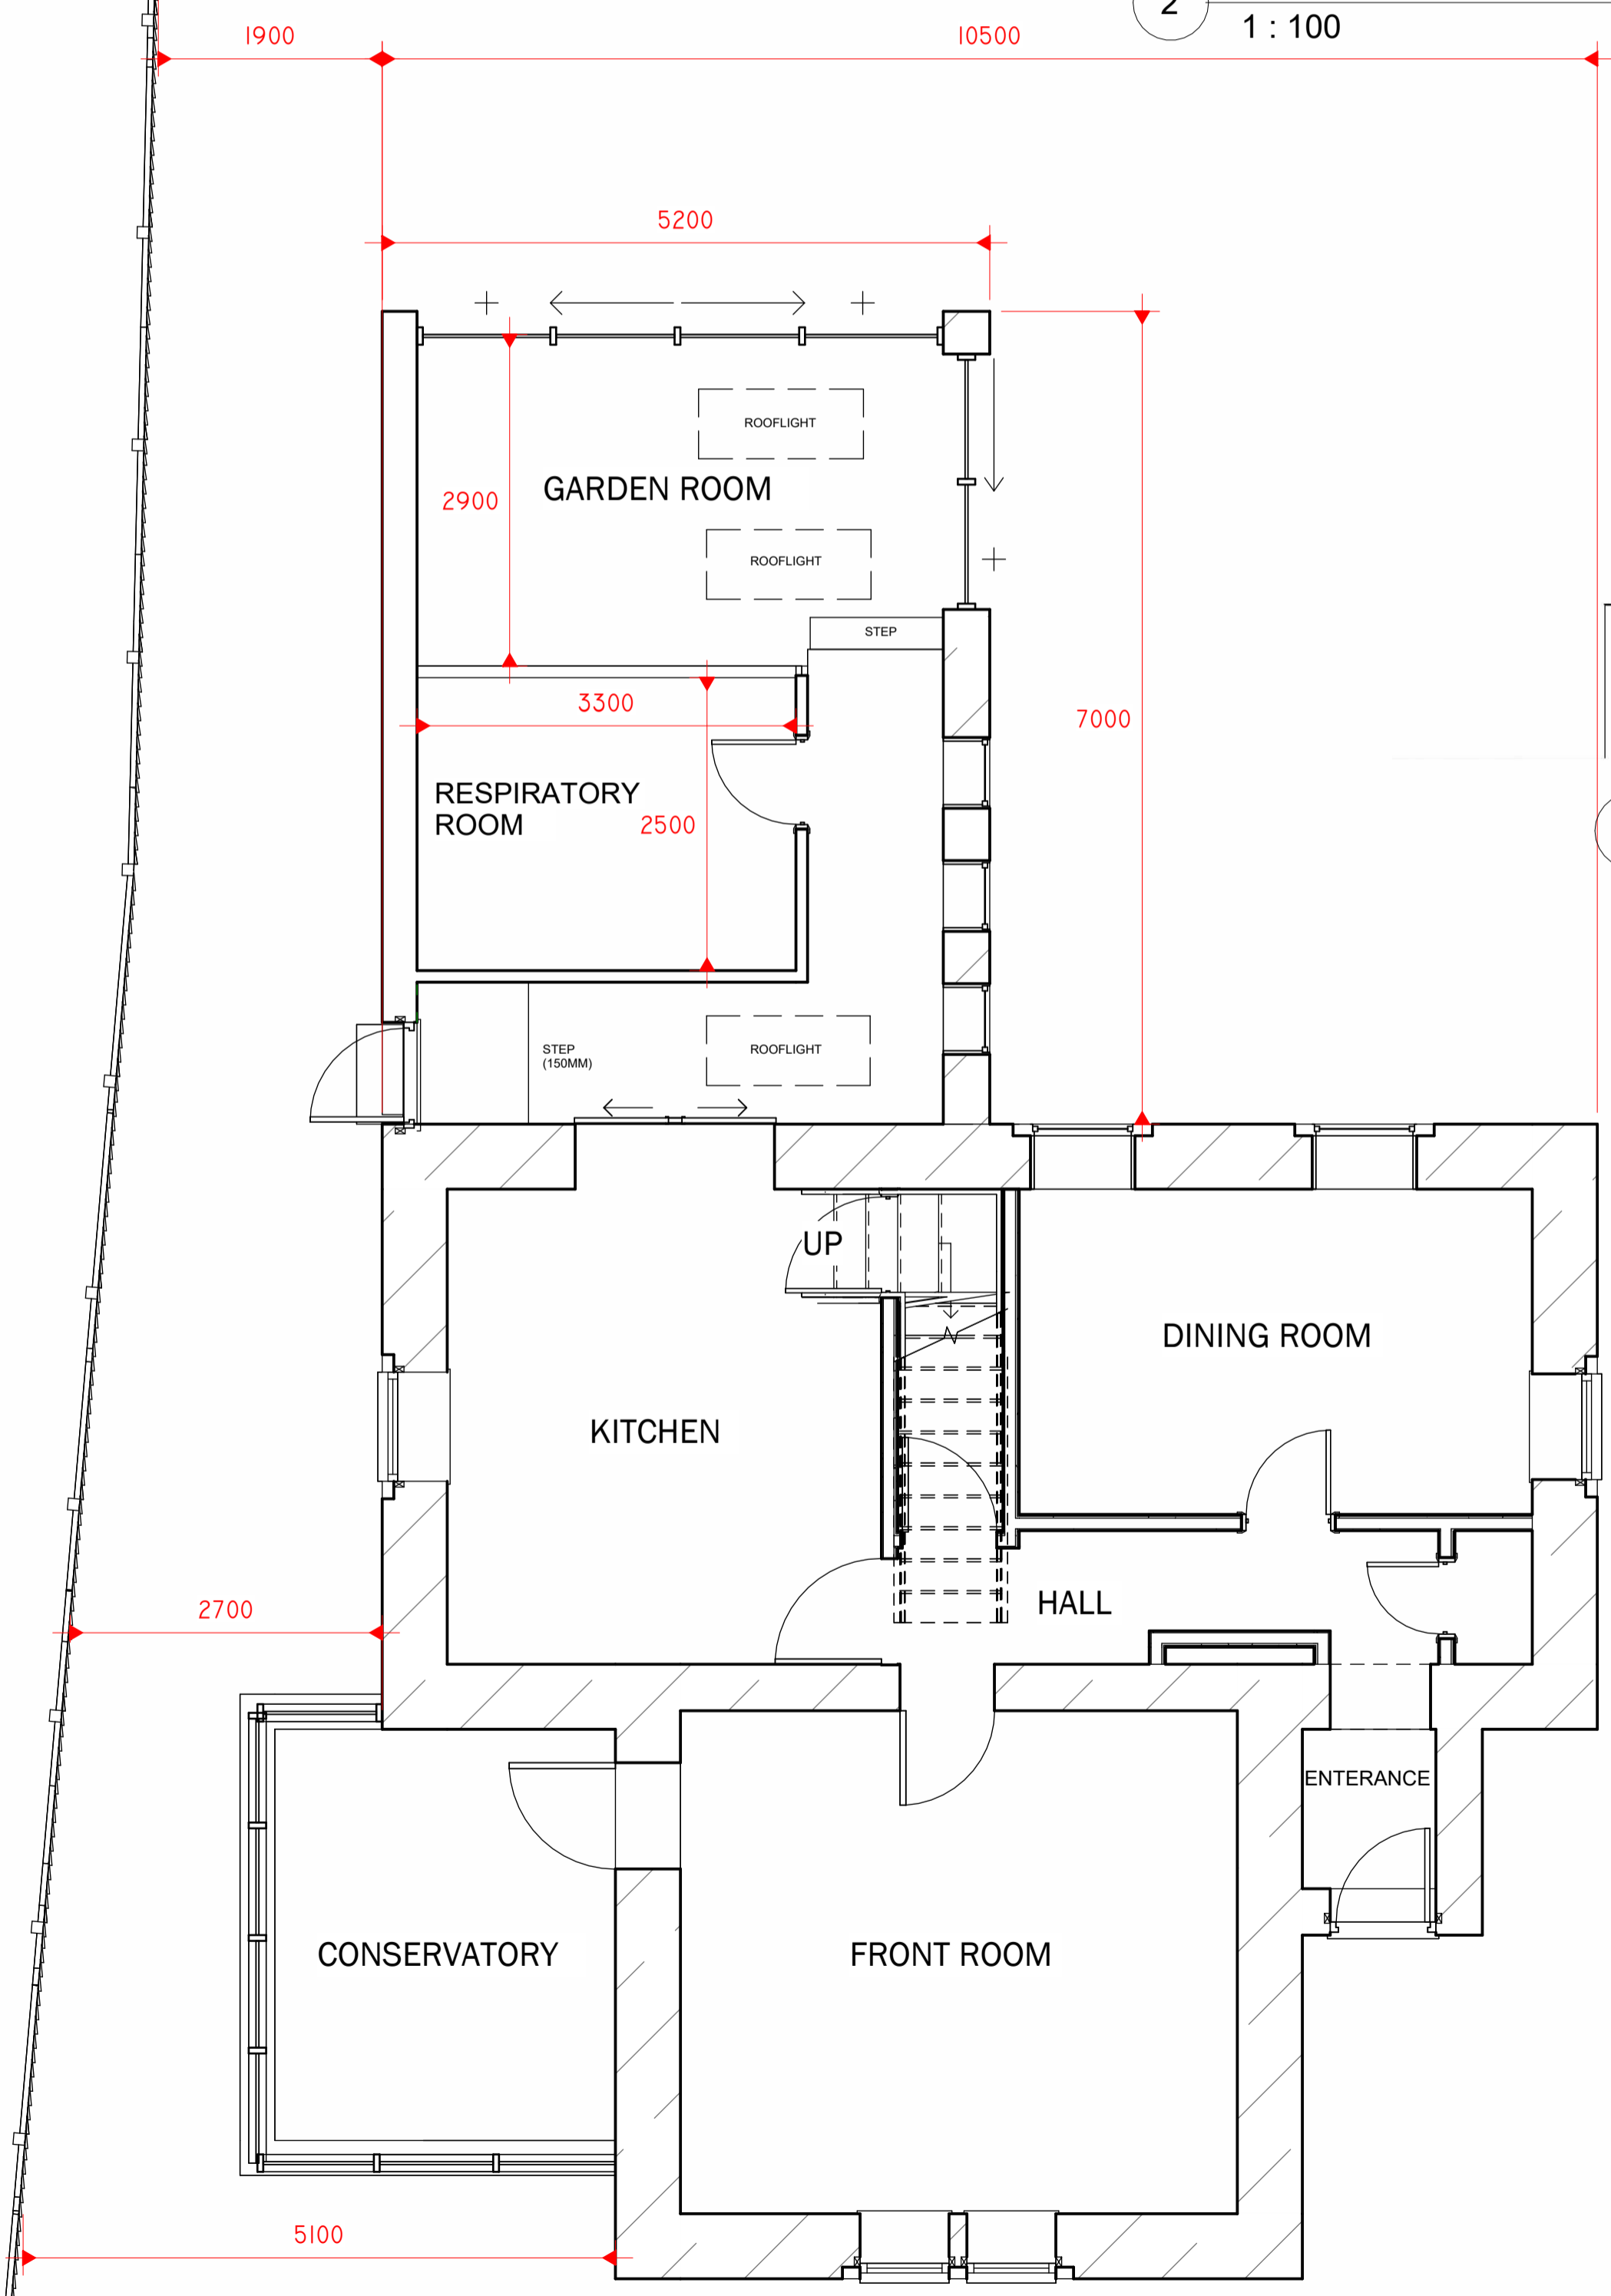

1 0 PROPOSED GROUND FLOOR
1 : 50