


PROPOSED FIRST FLOOR PLAN

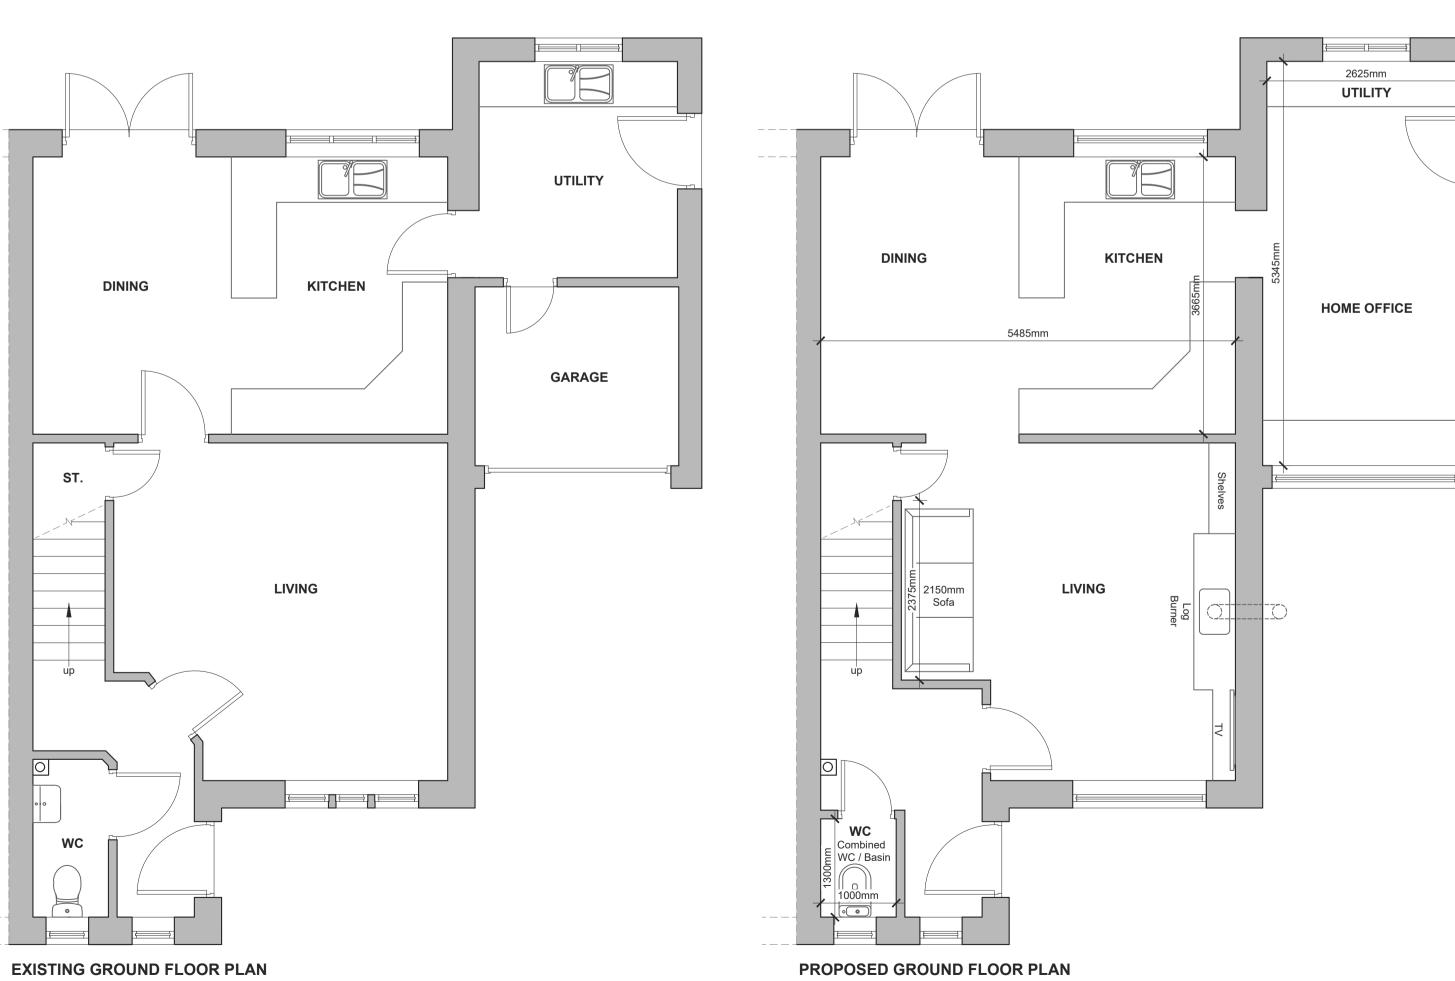

EN - SUITE

BATHROOM

BEDROOM 1

BEDROOM 2

NON - MATERIAL AMENDMENT

- 1/. Proposed French doors to the North West Elevation omitted from design Existing window to be replaced with a single pane unit
- 2/. Existing window in South East Elevation to be replaced with a single pane unit
- 3/. Window to replace Garage door to be altered to a single pane unit
- 4/. Stone infill below window to replace garage door to be omitted and replaced with blockwork with a white rendered finish.



PROPOSED SOUTH WEST ELEVATION

PROPOSED SOUTH EAST ELEVATION





ST.

Mr ands Mrs Woodhouse / Hunter Whalley Lancashire Existing and Proposed Plans and Elevations

P.Gudgeon

2292-01