



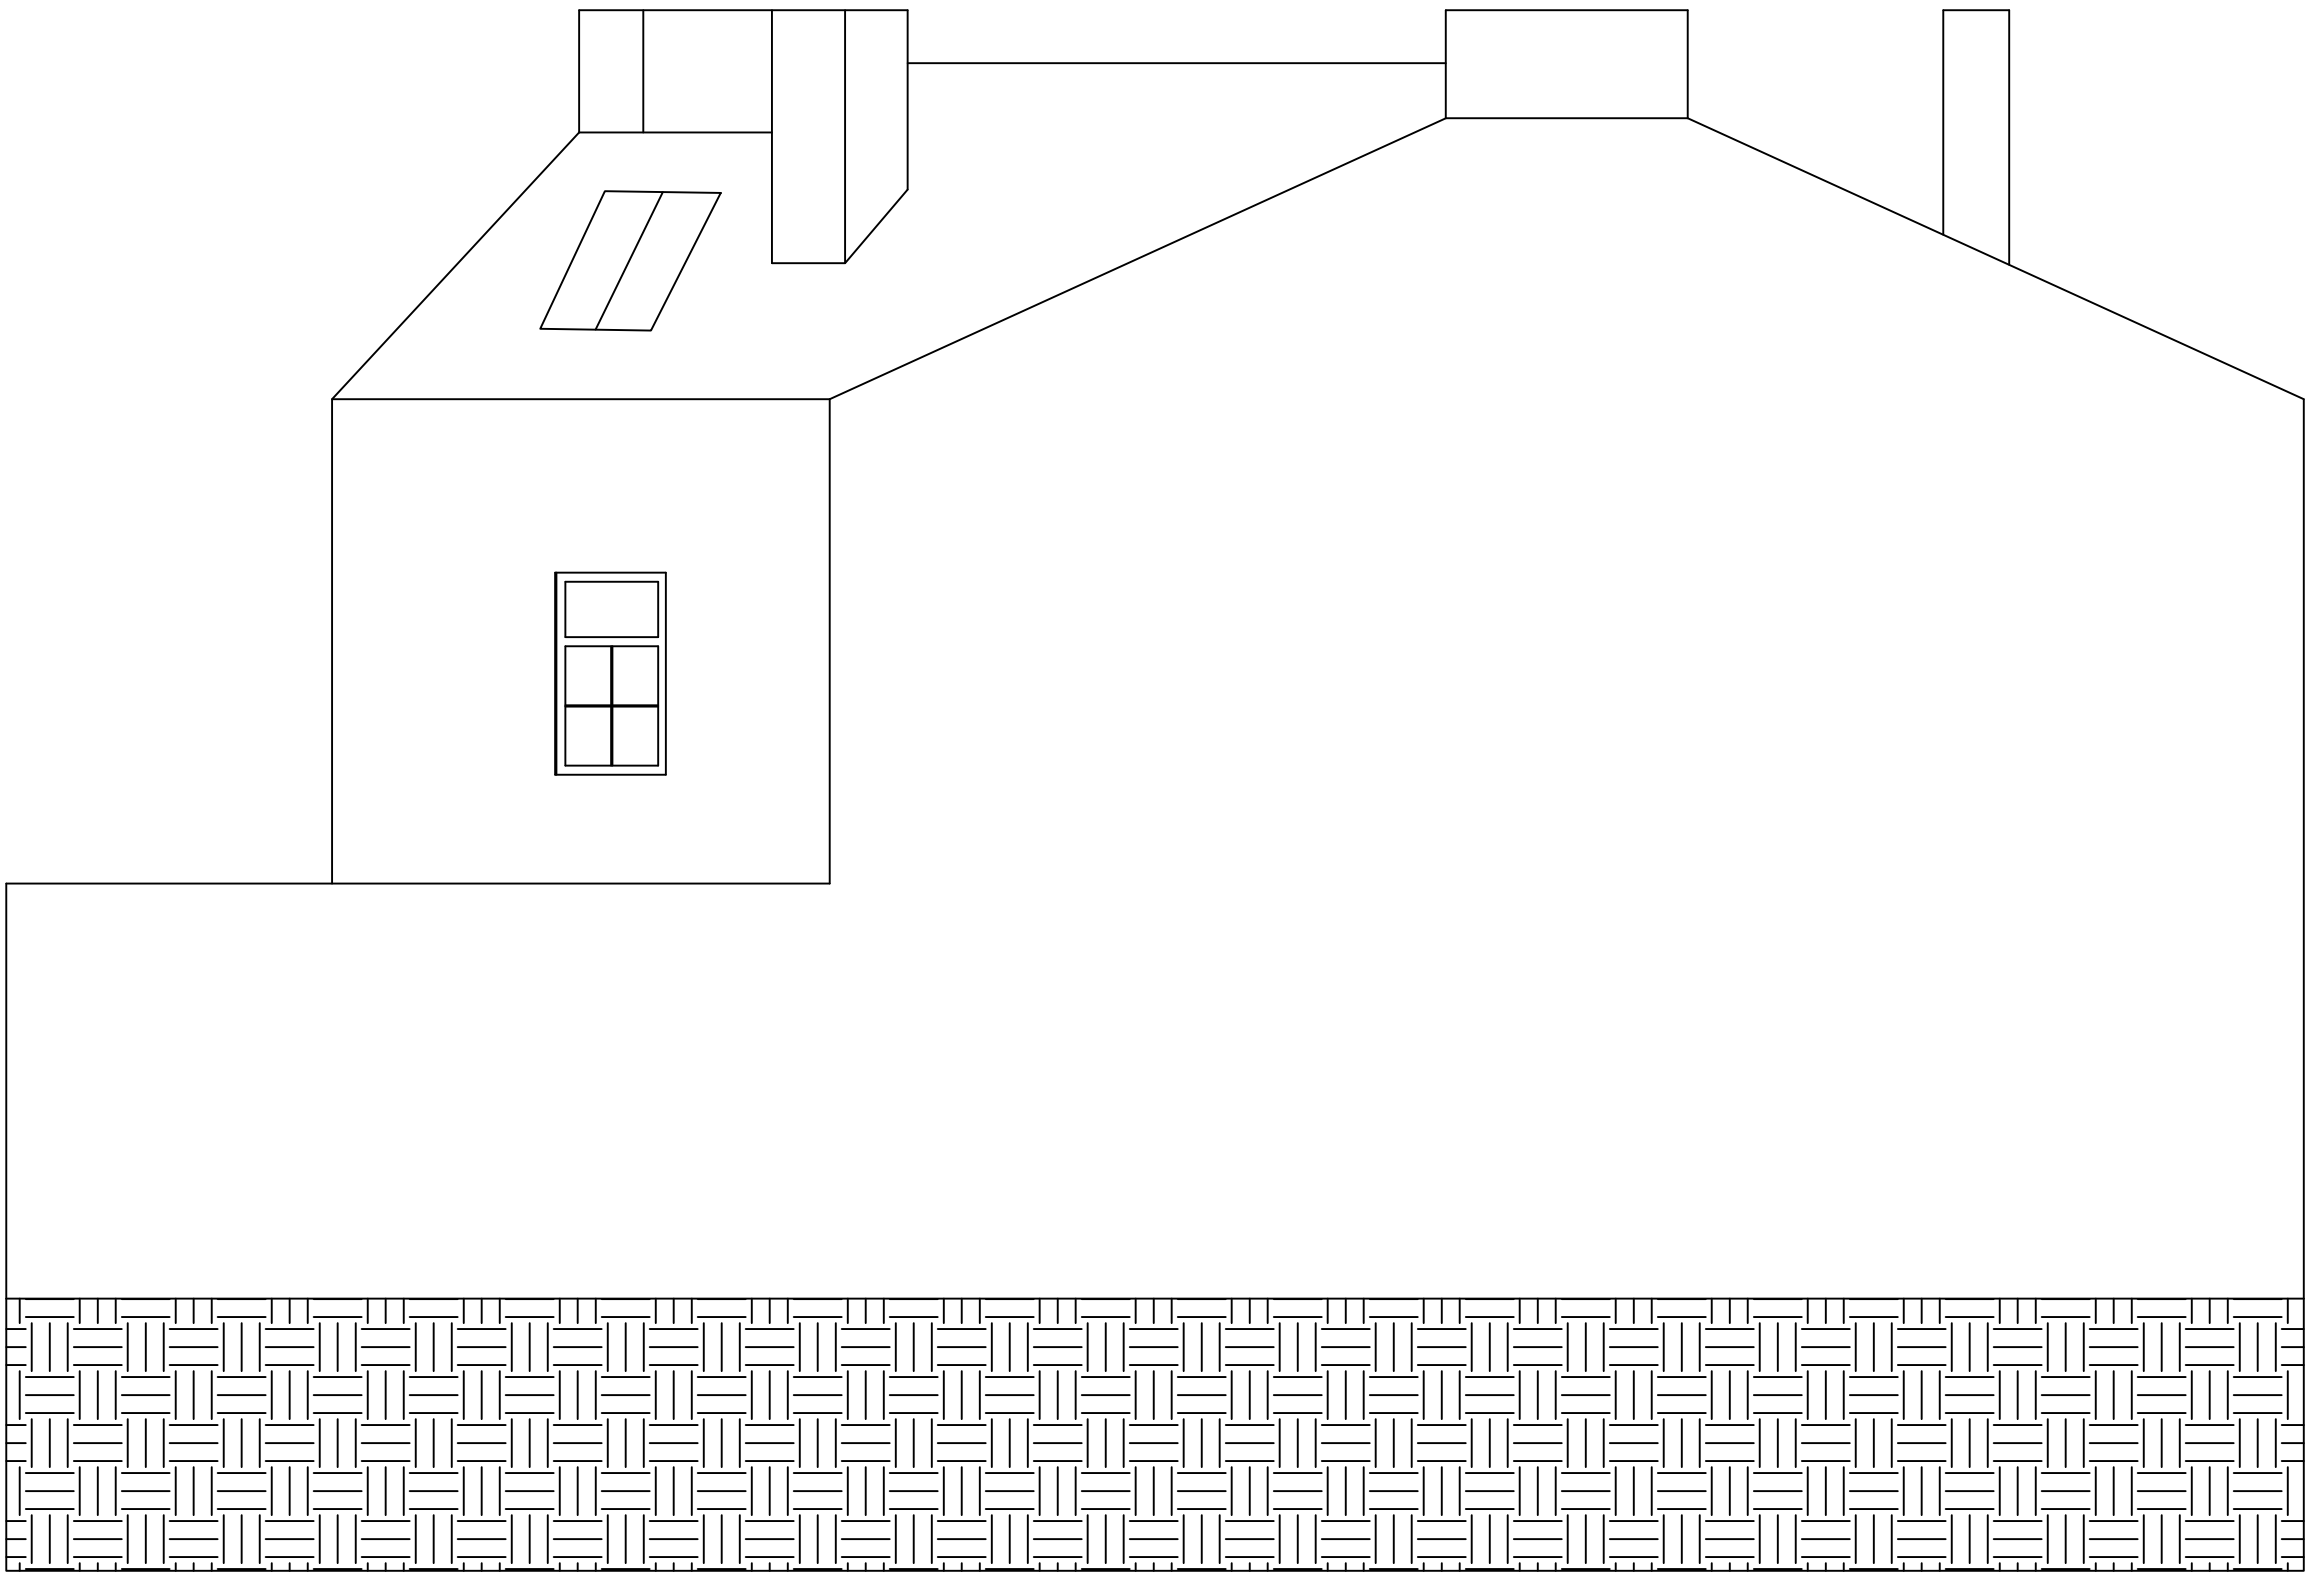

EXISTING NORTH WEST

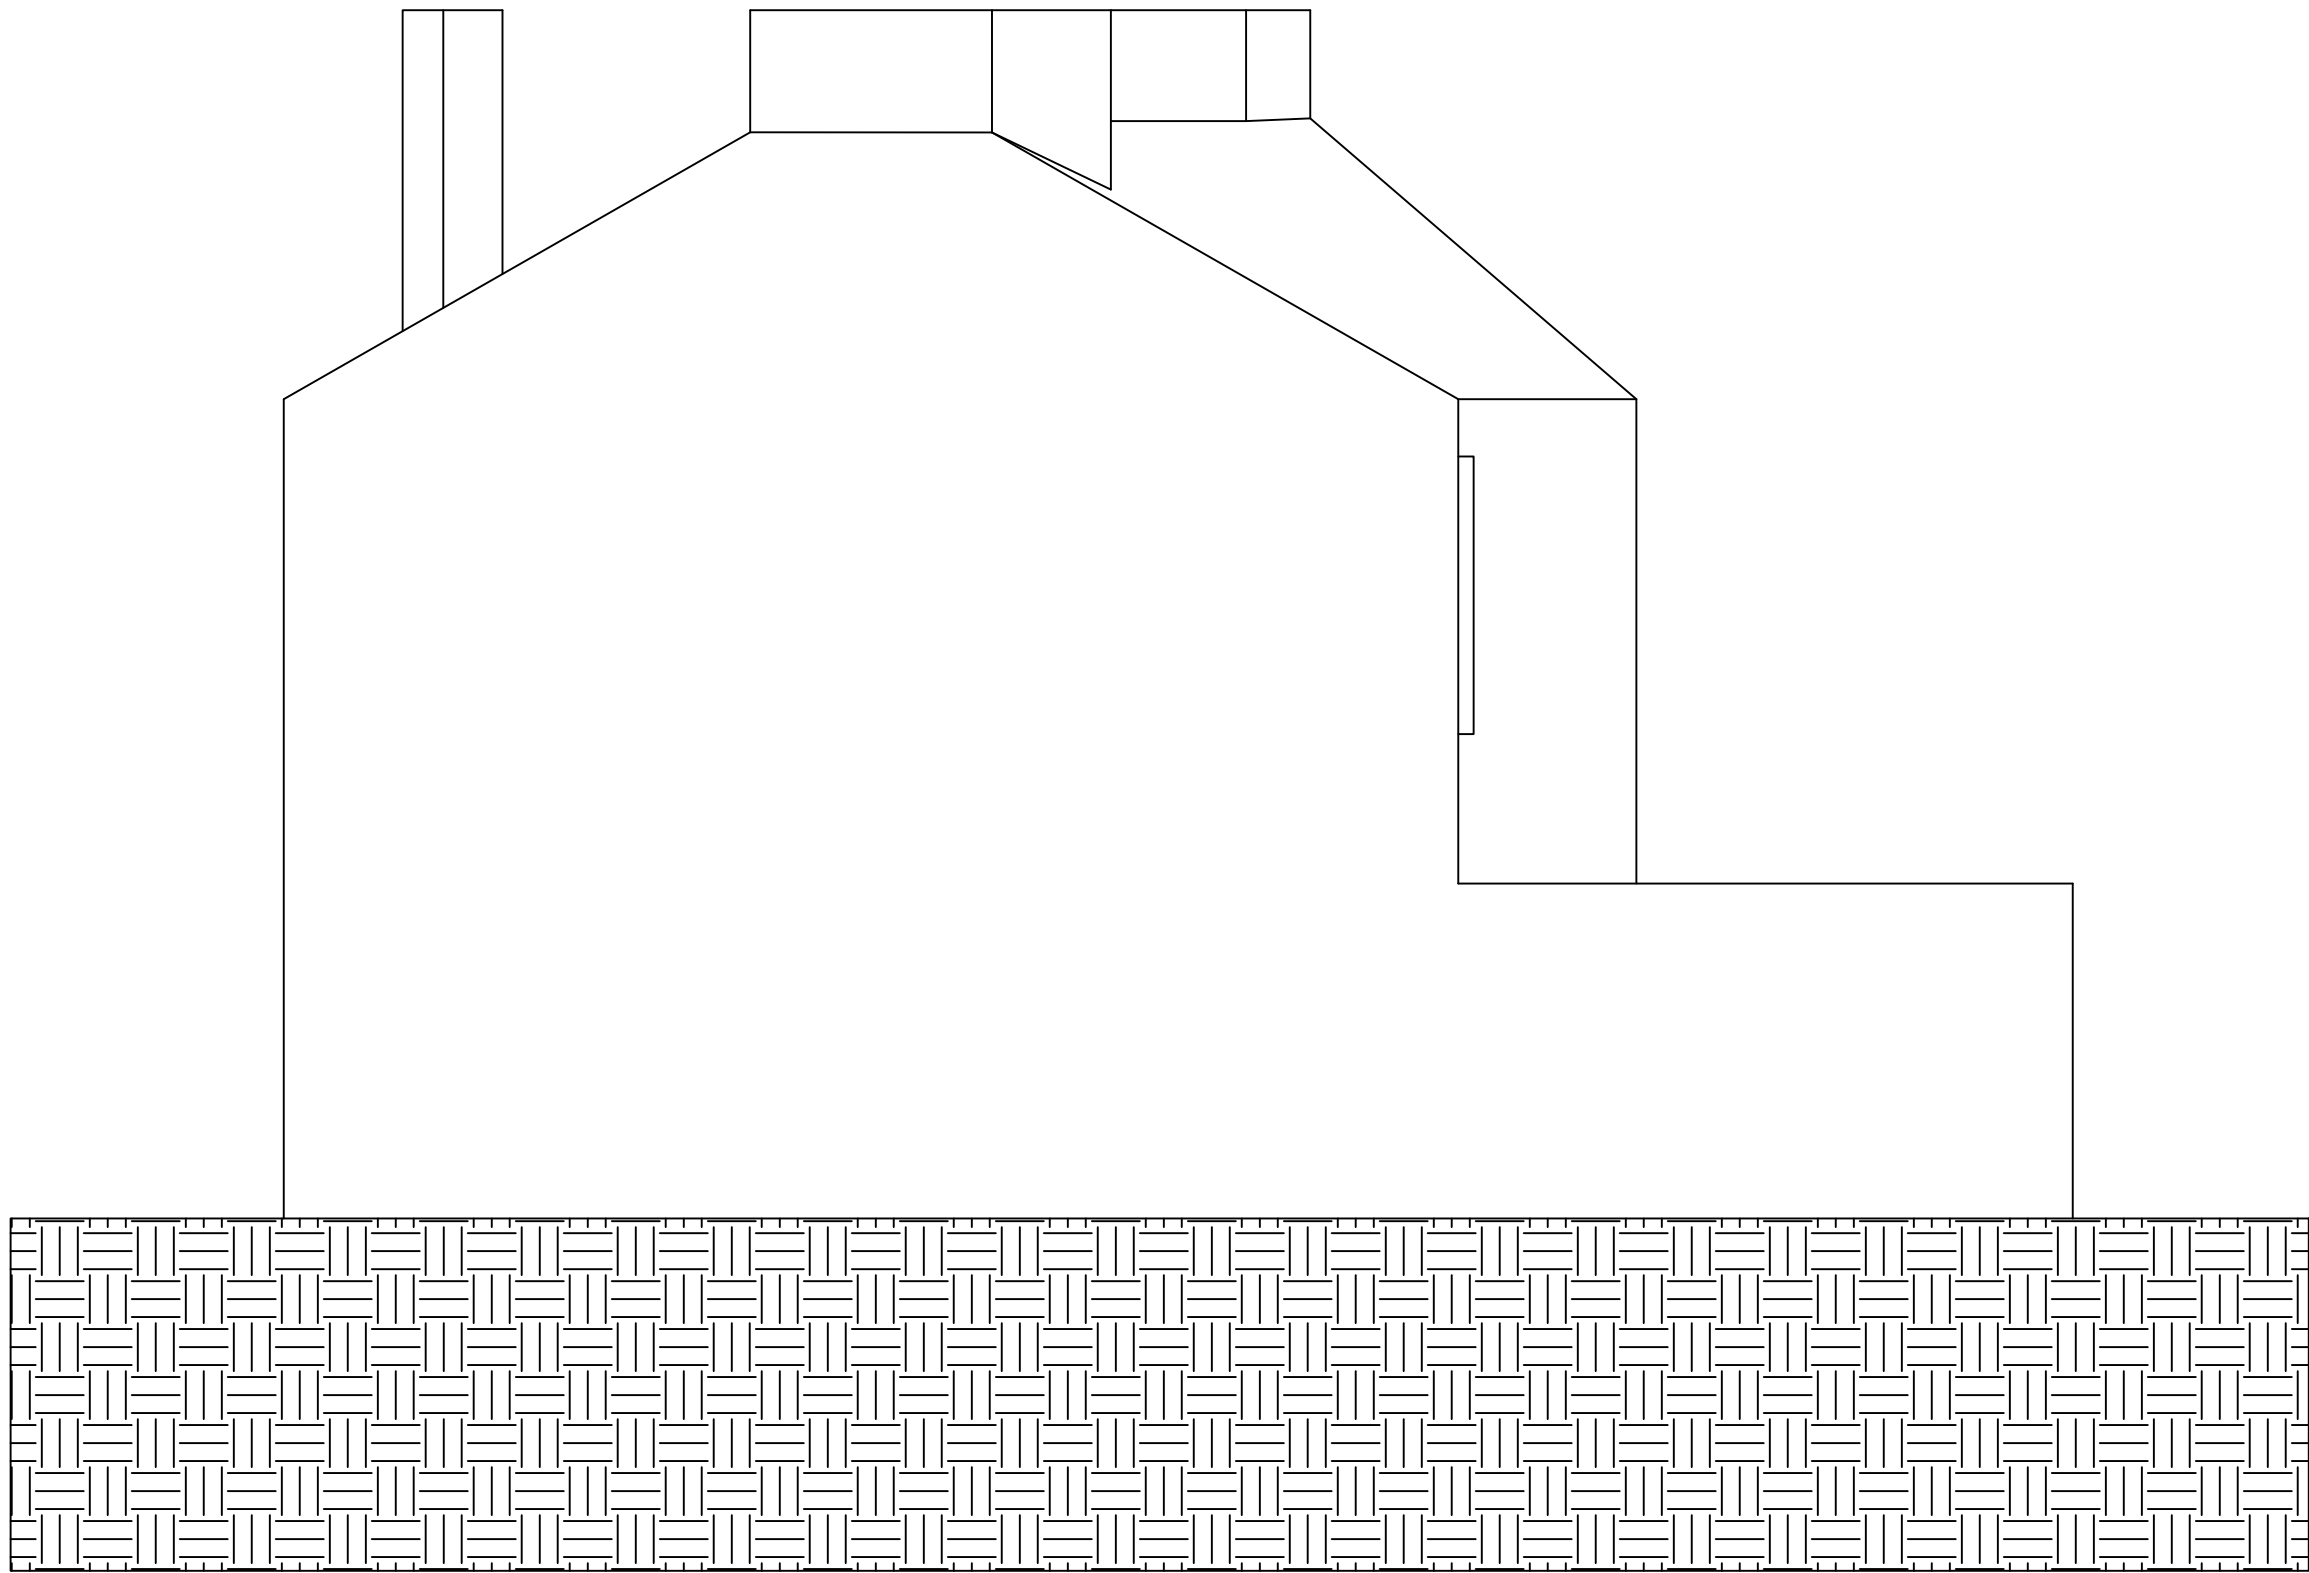

EXISTING NORTH EAST



EXISTING SOUTH WEST (KING LANE)



EXISTING SOUTH EAST (LOWERGATE)

Marathon House
The Sidings Business Park
Whalley, BB7 9SE

01254 823 885

www.peterhitchenarchitects.co.uk

NOTES:
DRAWINGS FOR PLANNING PURPOSES ONLY

No.	Description	Date

CLIENT: Branleigh Homes
5 Church Street
Clitheroe
Lancashire
BB7 2DD

PROJECT: 16-18 Lowergate
Clitheroe
Lancashire
BB7 1AD

SHEET:
**EXISTING
ELEVATIONS**

Project number PHA/840

Date 30/04/2024

Drawn by LW

Checked by PH

A1.2

Scale 1:50 @ A1

Sheet size A1