


NOTES  
 THIS DRAWING IS TO BE READ IN CONJUNCTION WITH ALL OTHER DRAWINGS FOR THIS PROJECT.  
 ALL LEVELS AND DIMENSIONS ARE TO BE CHECKED ON SITE BY THE CONTRACTOR, PRIOR TO  
 PLACING ORDERS OR COMMENCING ANY OF THE RELEVANT WORKS.  
 ALL DIMENSIONS ARE IN MILLIMETRES UNLESS STATED OTHERWISE.  
 ANY DISCREPANCIES BETWEEN THE INFORMATION SHOWN ON THE PLAN AND THAT FOUND ON  
 SITE ARE TO BE REPORTED TO THE DESIGNER IMMEDIATELY.

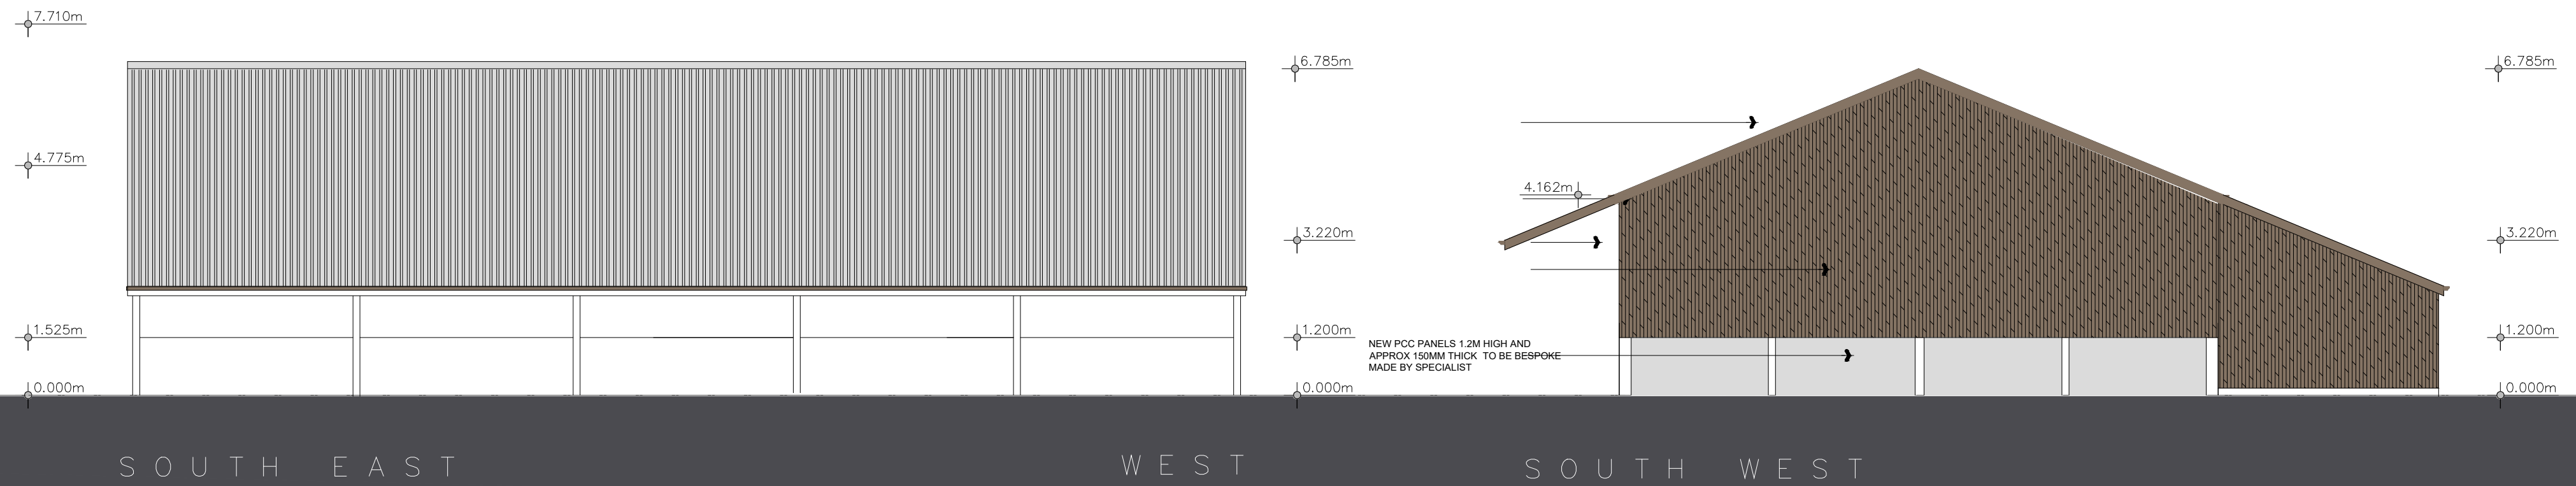

Rev.	Date	Description
------	------	-------------

**A.L.H. Design Services**  
 Barley Cottage, Brewery Street, Longridge, Lancs  
 PR3 3NB, Tel & Fax : (01772) 785719

Client  
 Mr D Parkin,  
 1 Primrose Road,  
 Longridge,  
 Nr Preston,  
 Lancs, PR3 2RG

Job/Scheme Title  
 NEW AGRICULTURAL BUILDING  
 ON LAND AT LONGRIDGE ROAD,  
 CHIPPING, LANCS

Drawing Title  
 PROPOSED ELEVATIONS  
 (Sheet 2 of 2)

Job/Scheme Number		Drawing Number	
0744/93		Drawing No 16	
Scale	Date	Drawn	Checked
1 / 100	May 24	a.t.l-h.	