




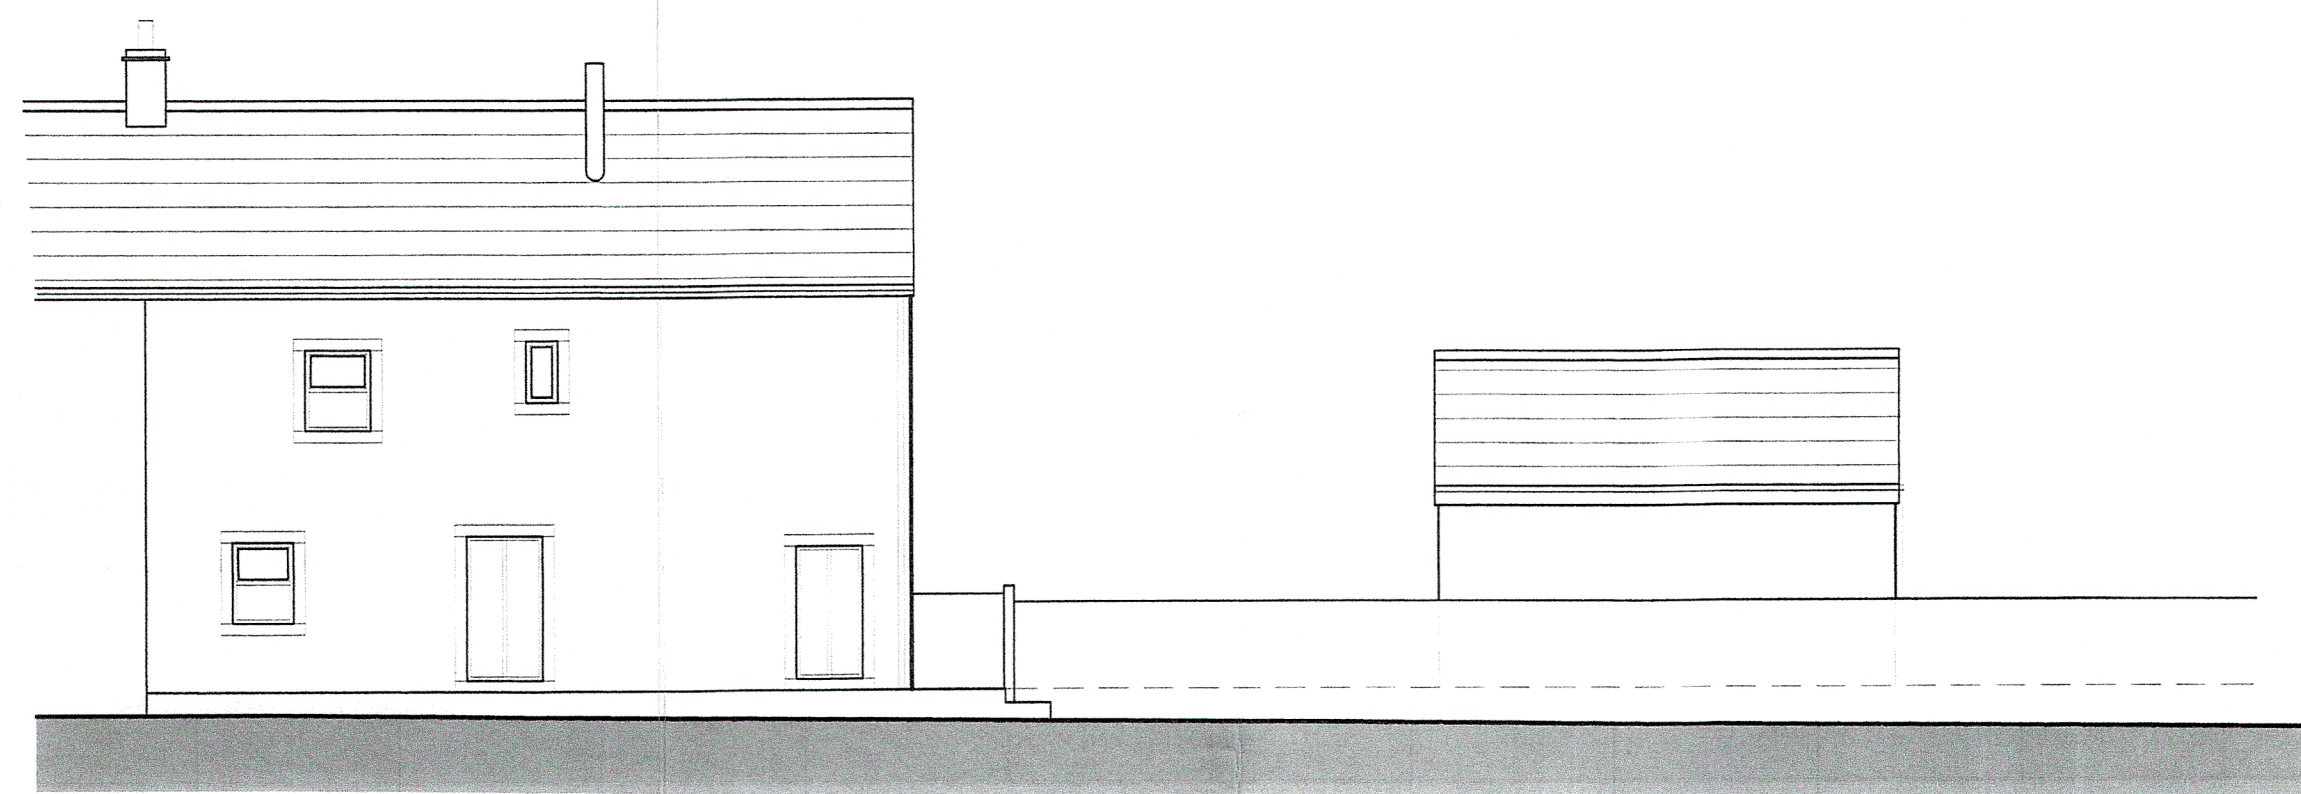


south west elevation

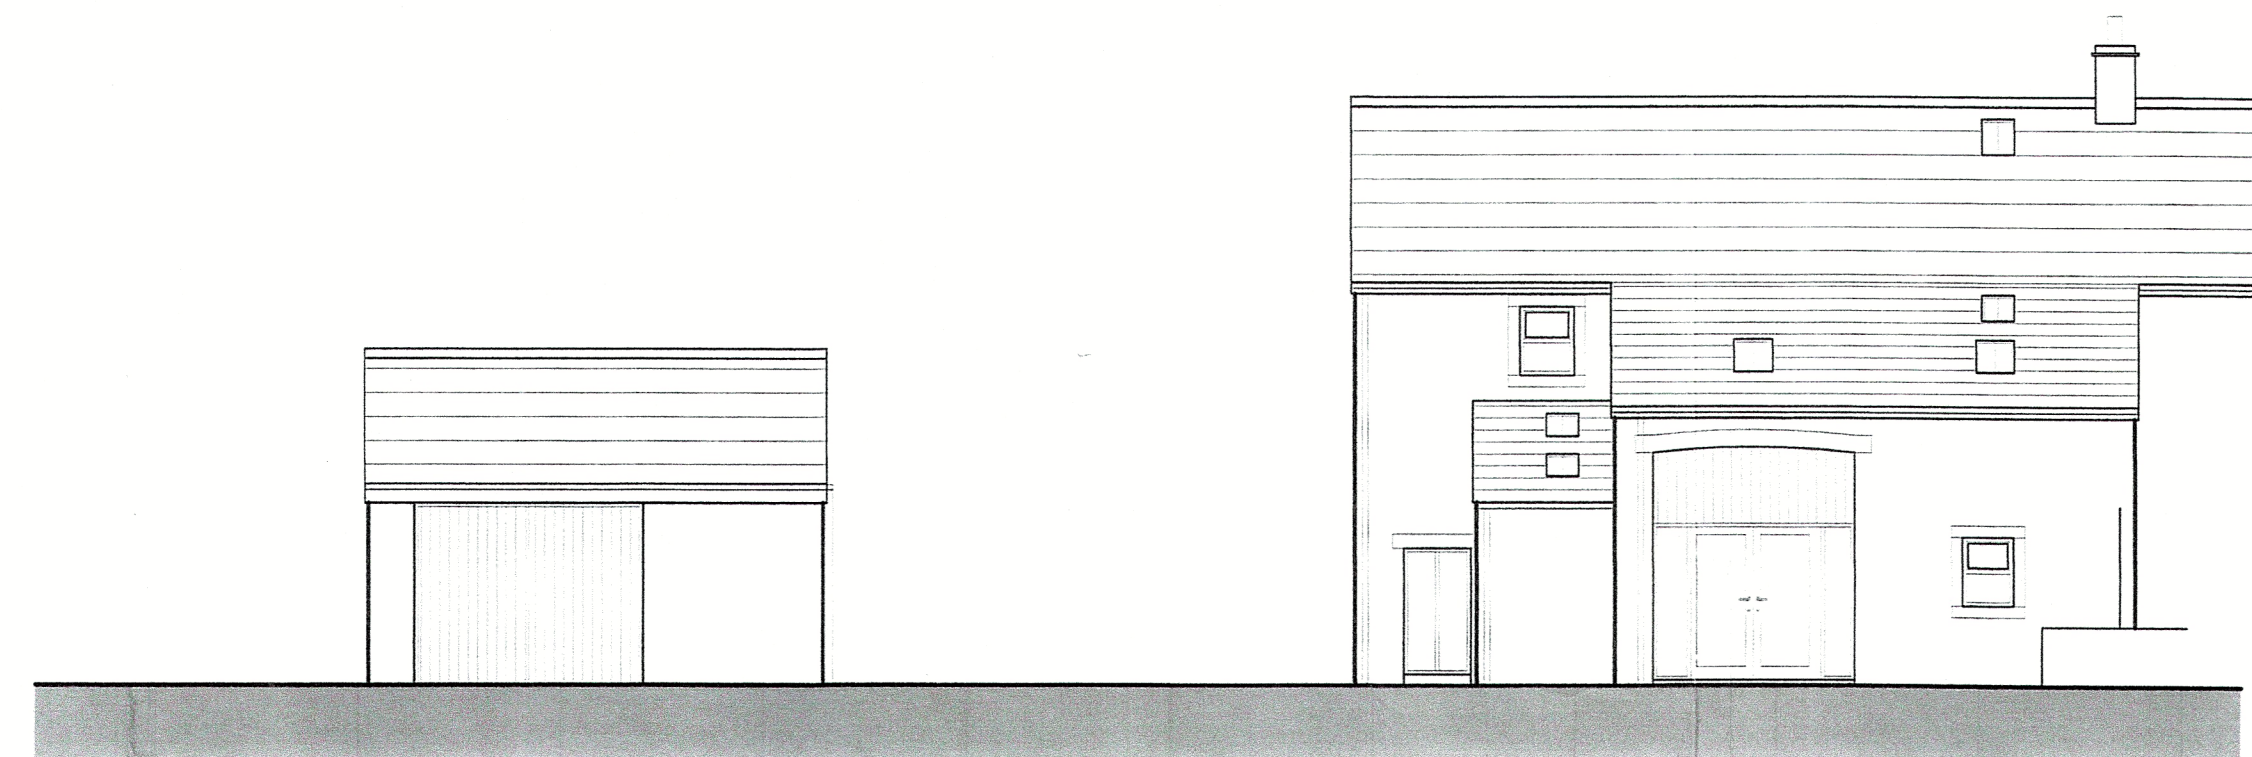


north east elevation

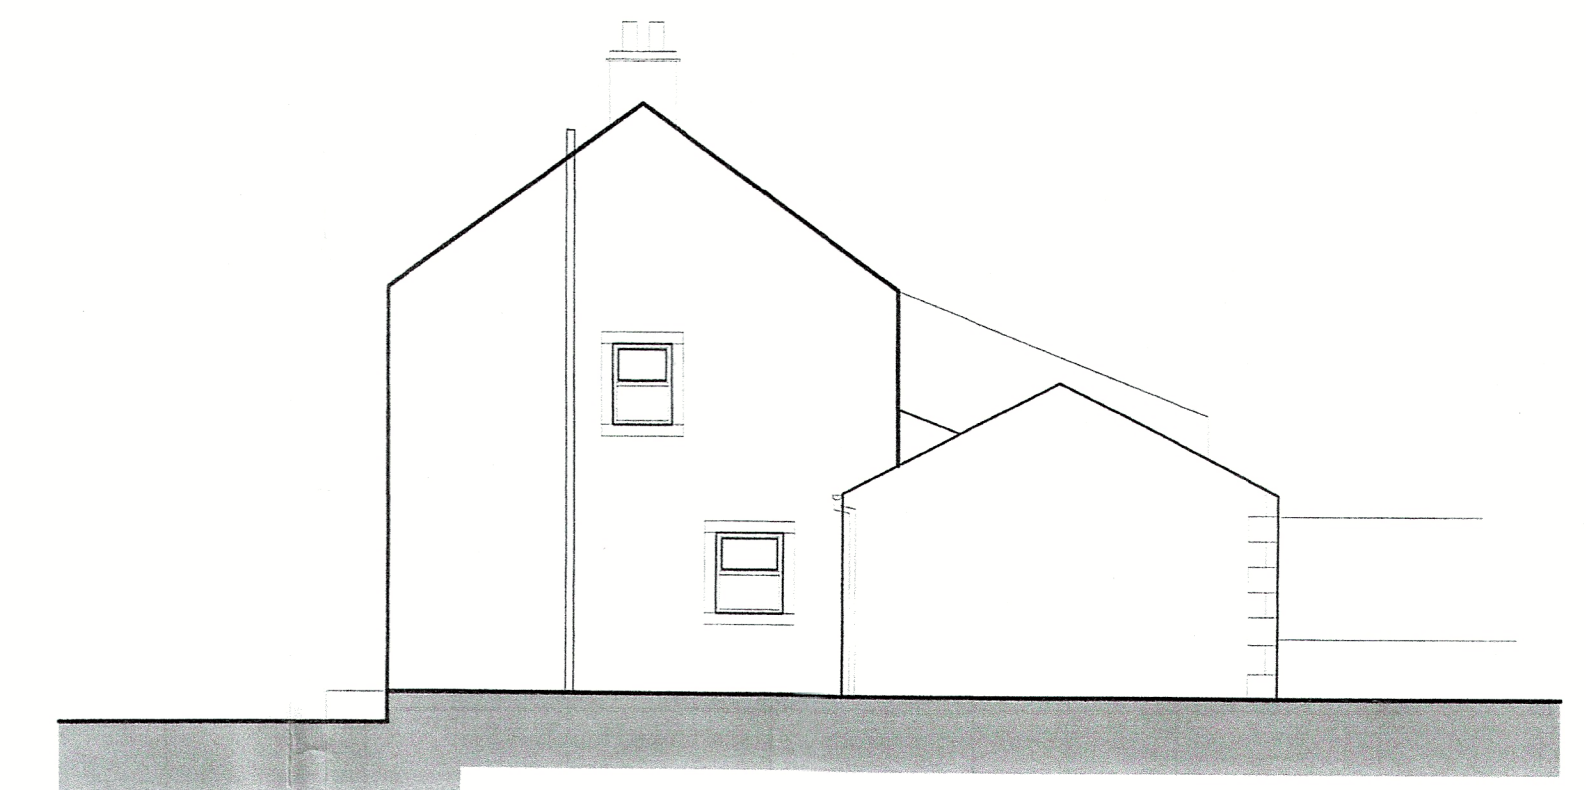

south east elevation

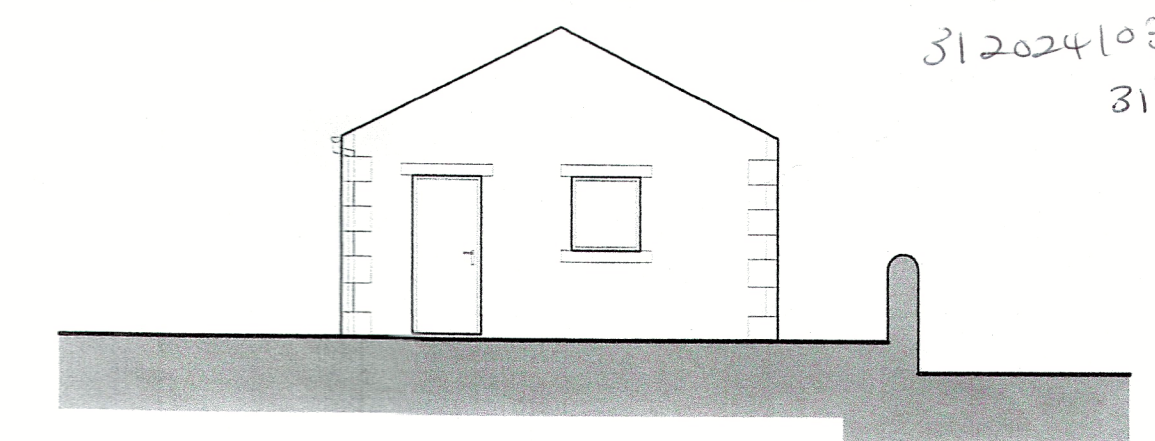

north west elevation

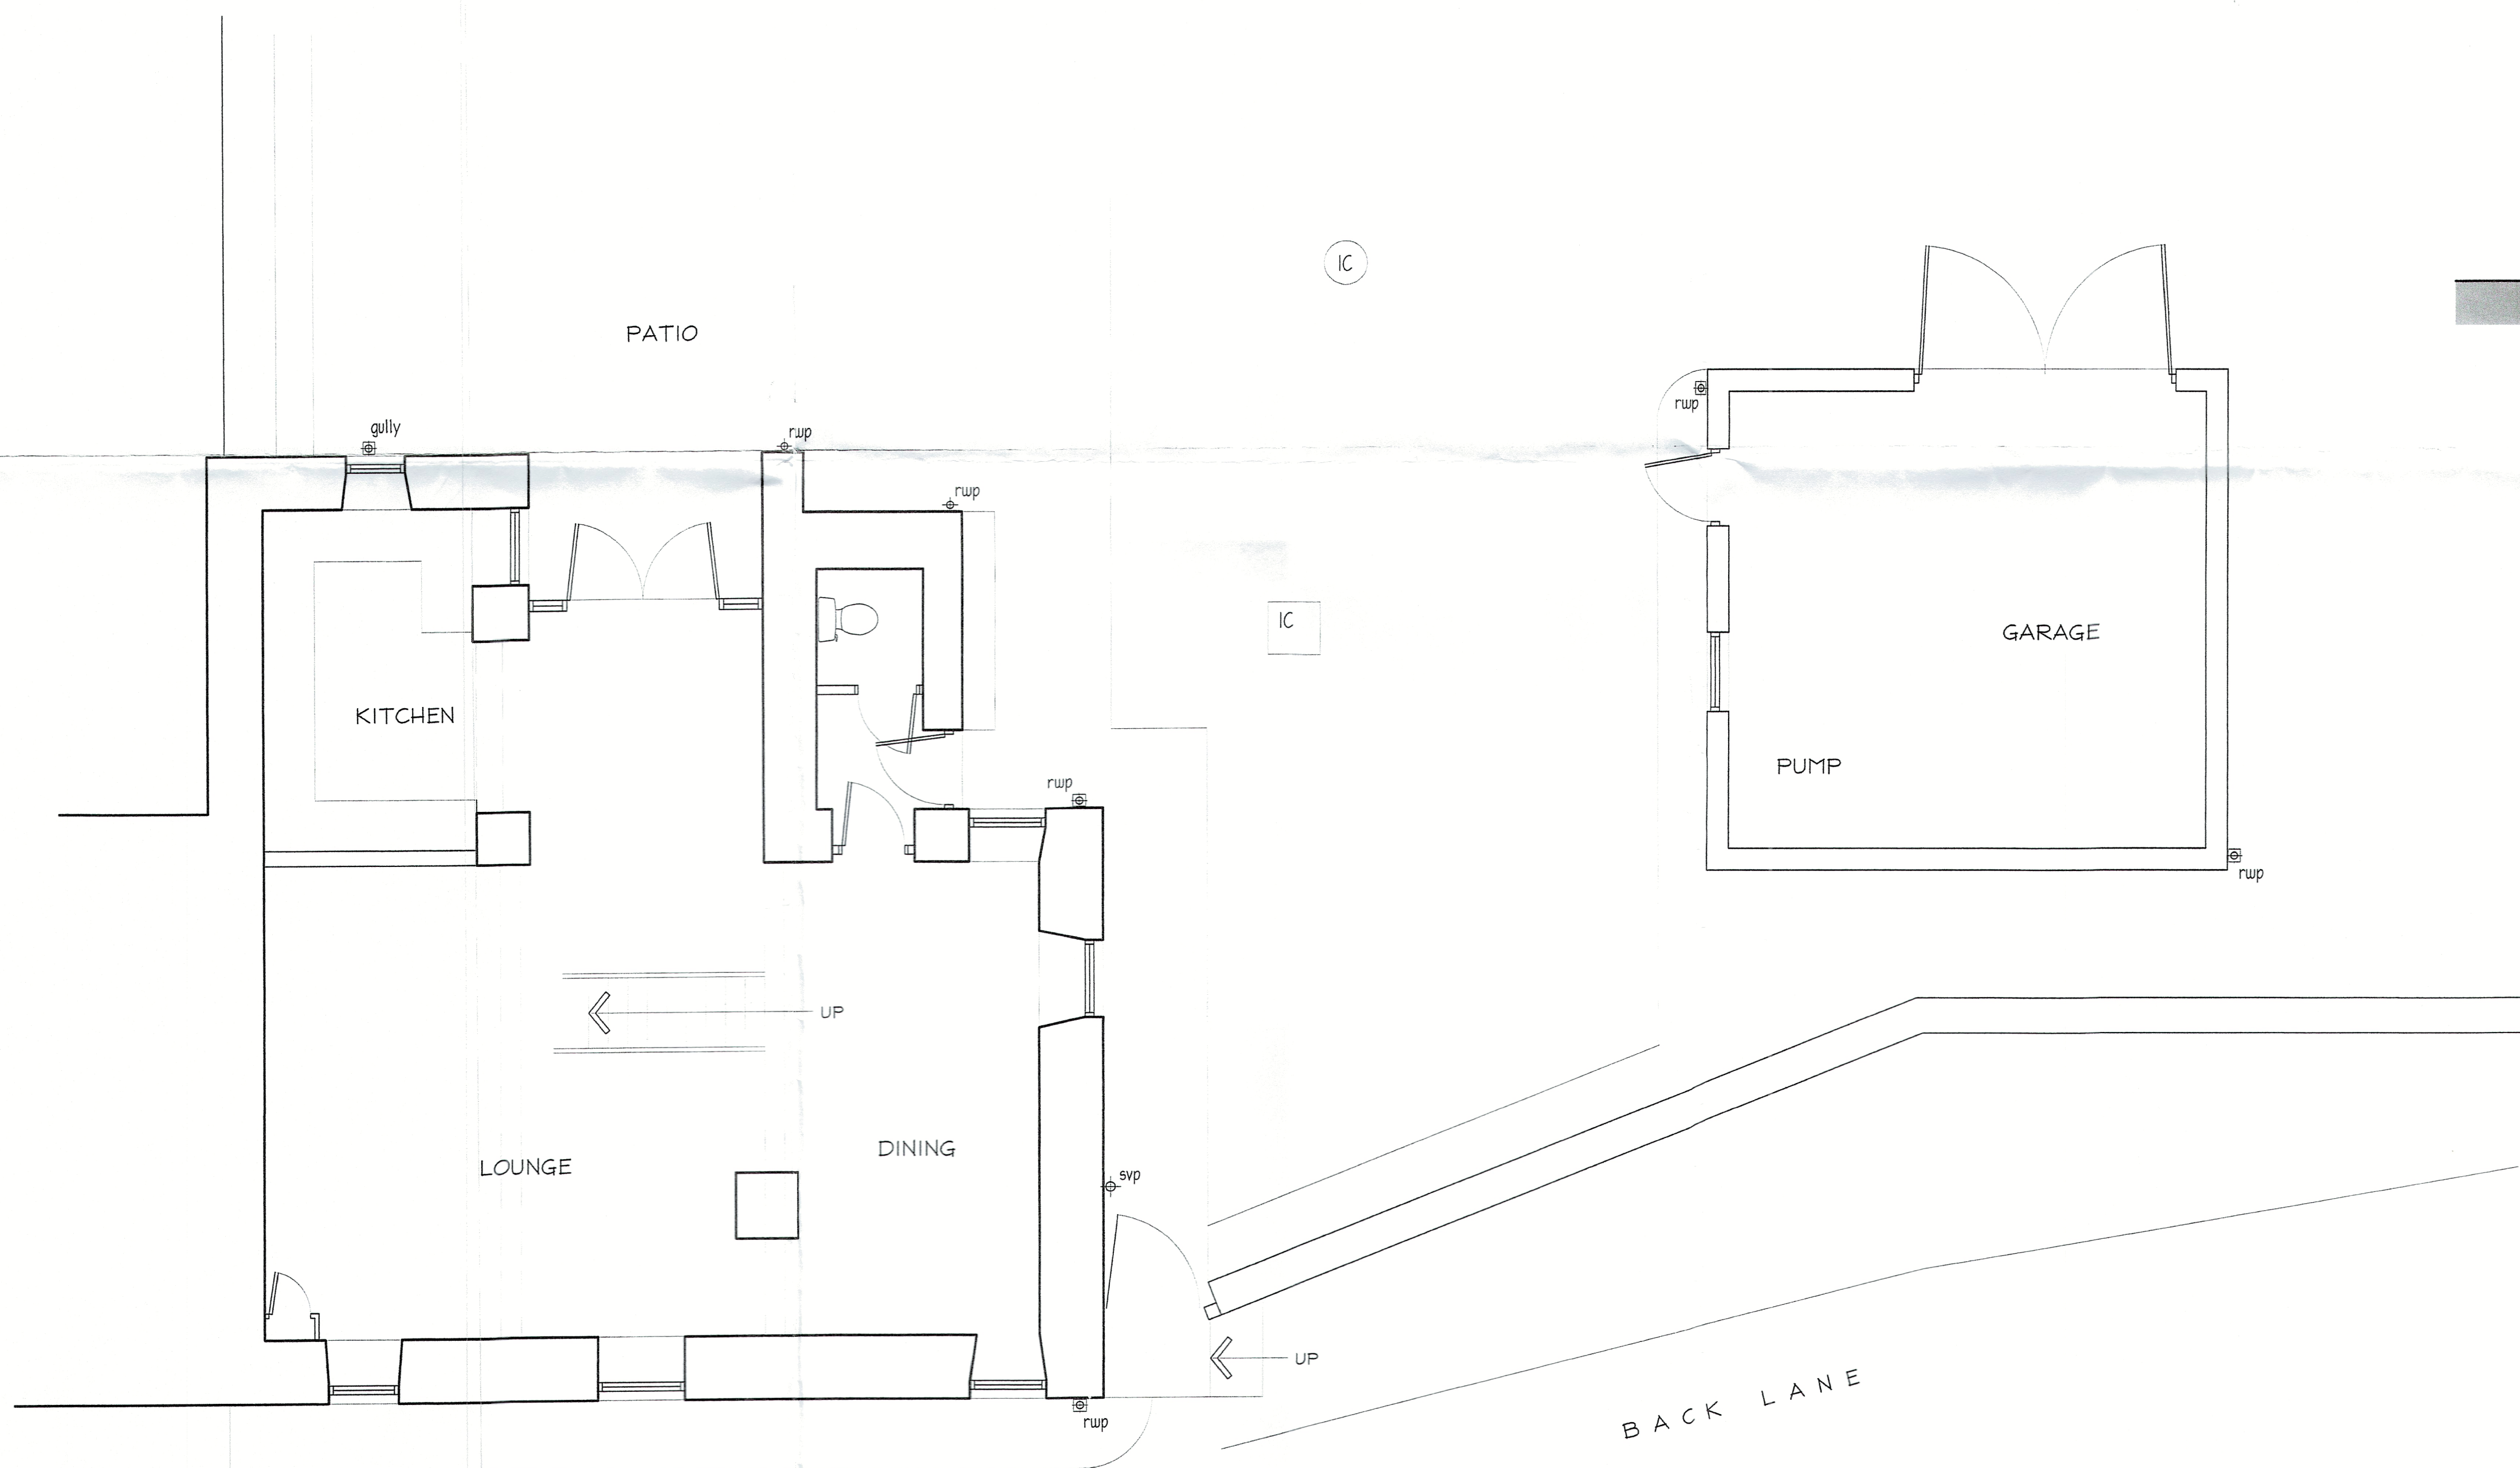

ground floor plan.

Revisions	
Project:	PROPOSED EXTENSION & ALTERATIONS TO HIGHER HOUSE BARN, BACK LANE, NEWTON
Drawing:	PLANNING DRAWING
MR. P. SLINGER	
DWG	4.5.24
Scale(s)	1:50 & 1:100 @ A1
Date	31/12/24
Rev.	