



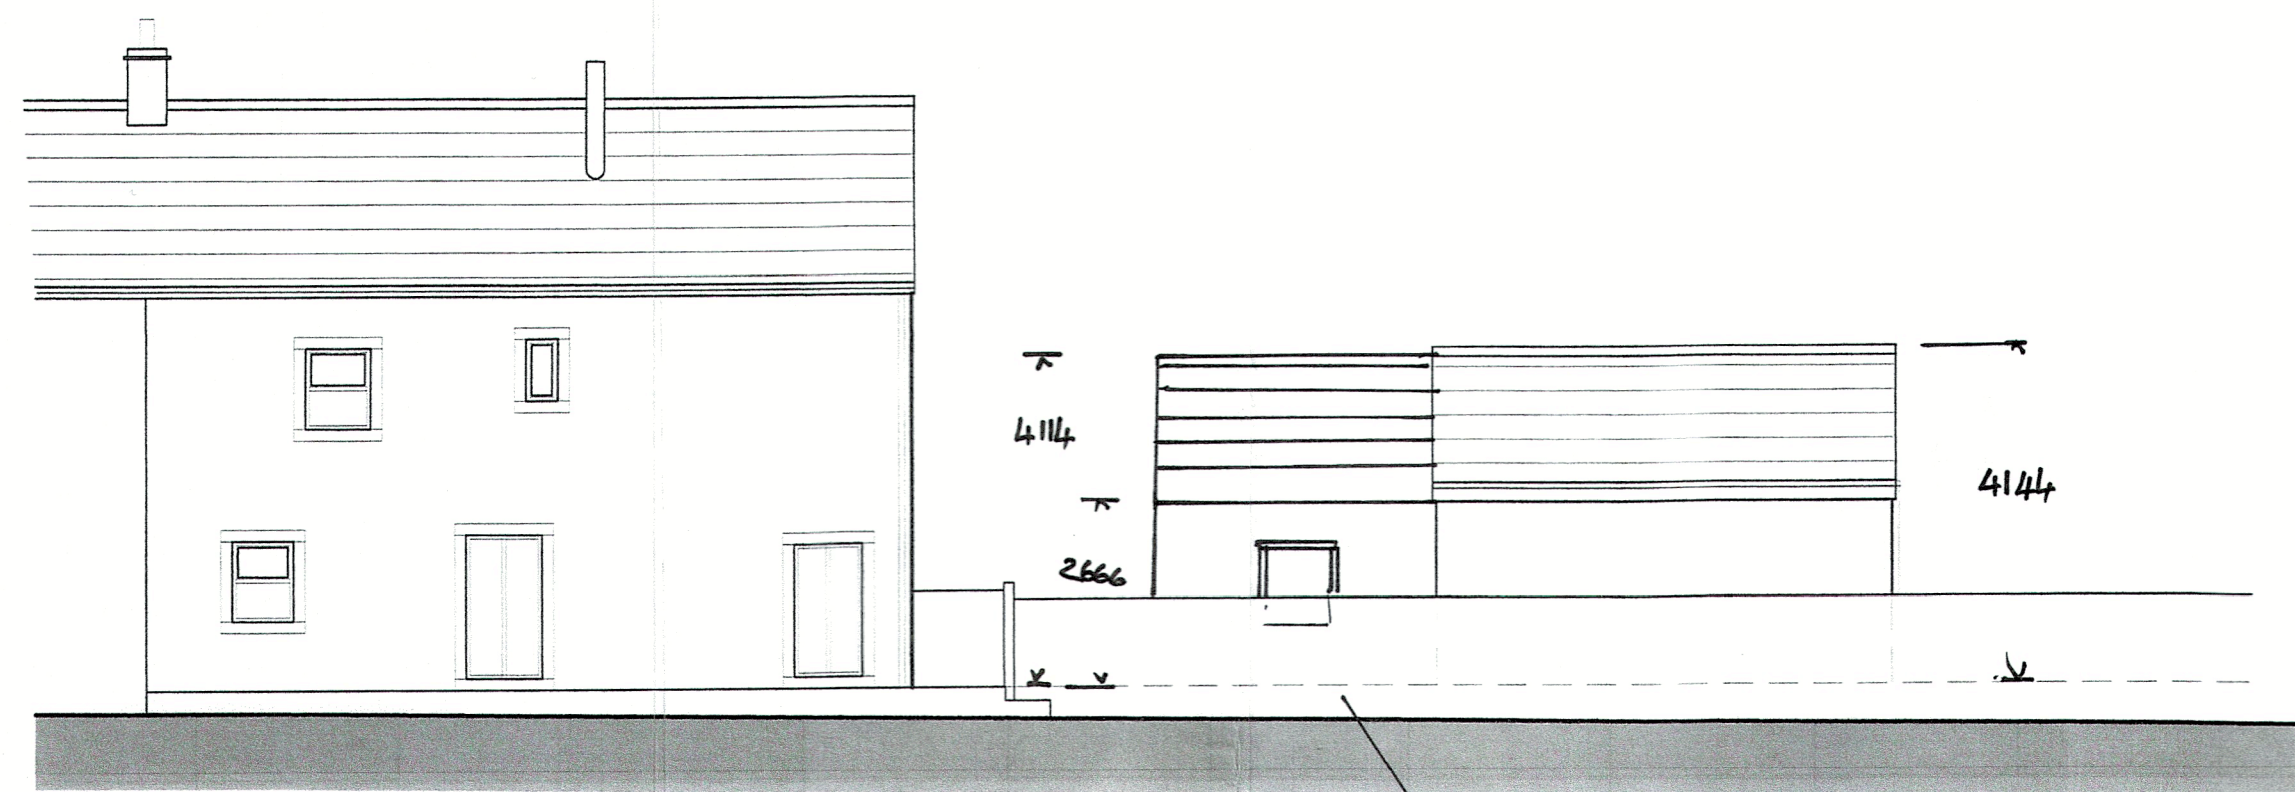


south west elevation




north east elevation

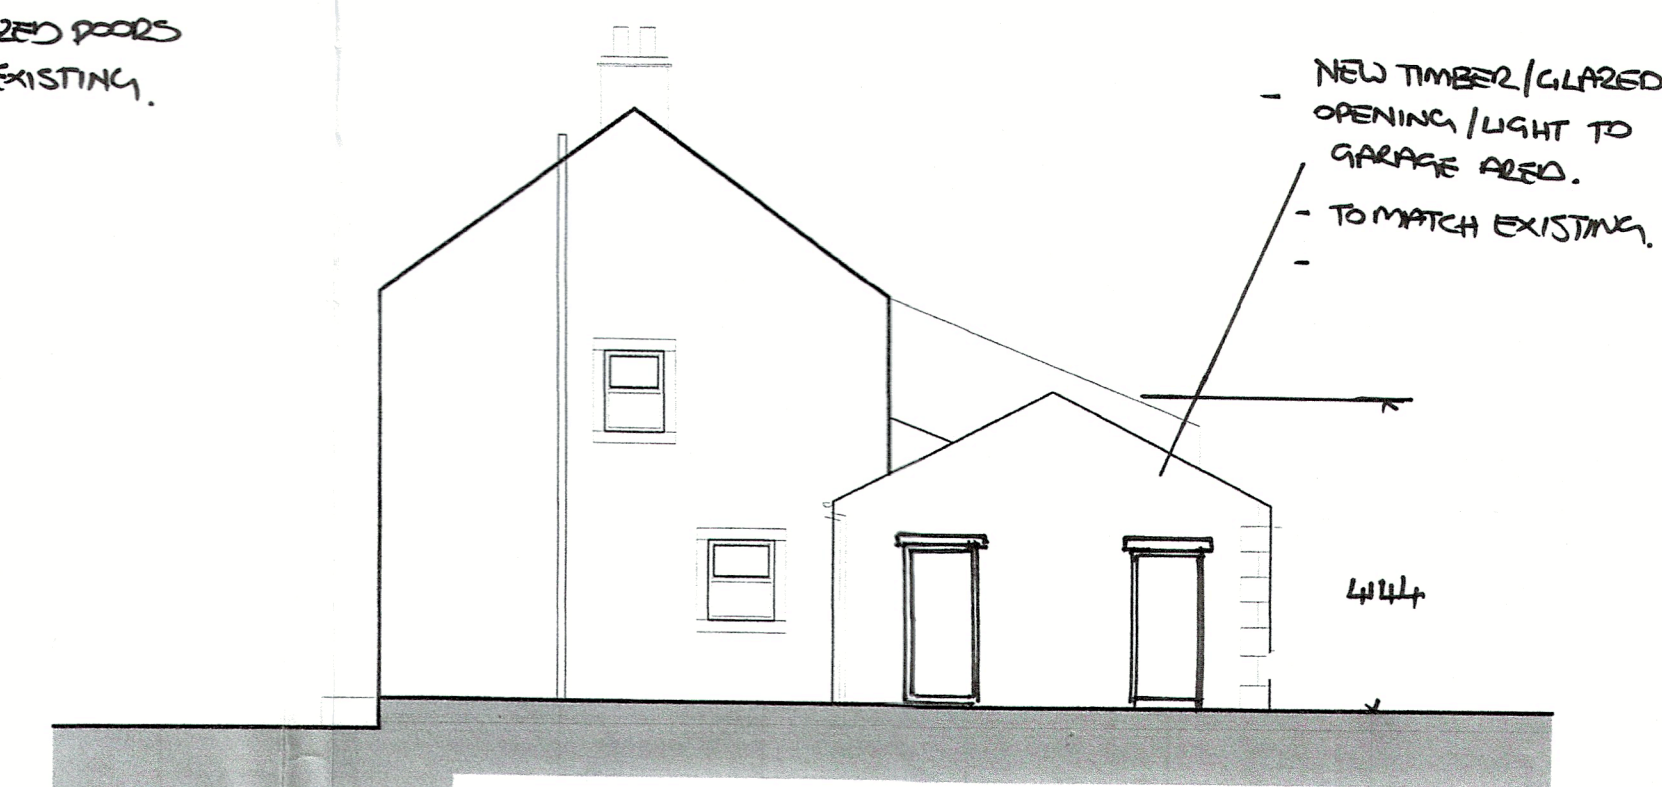

south east elevation

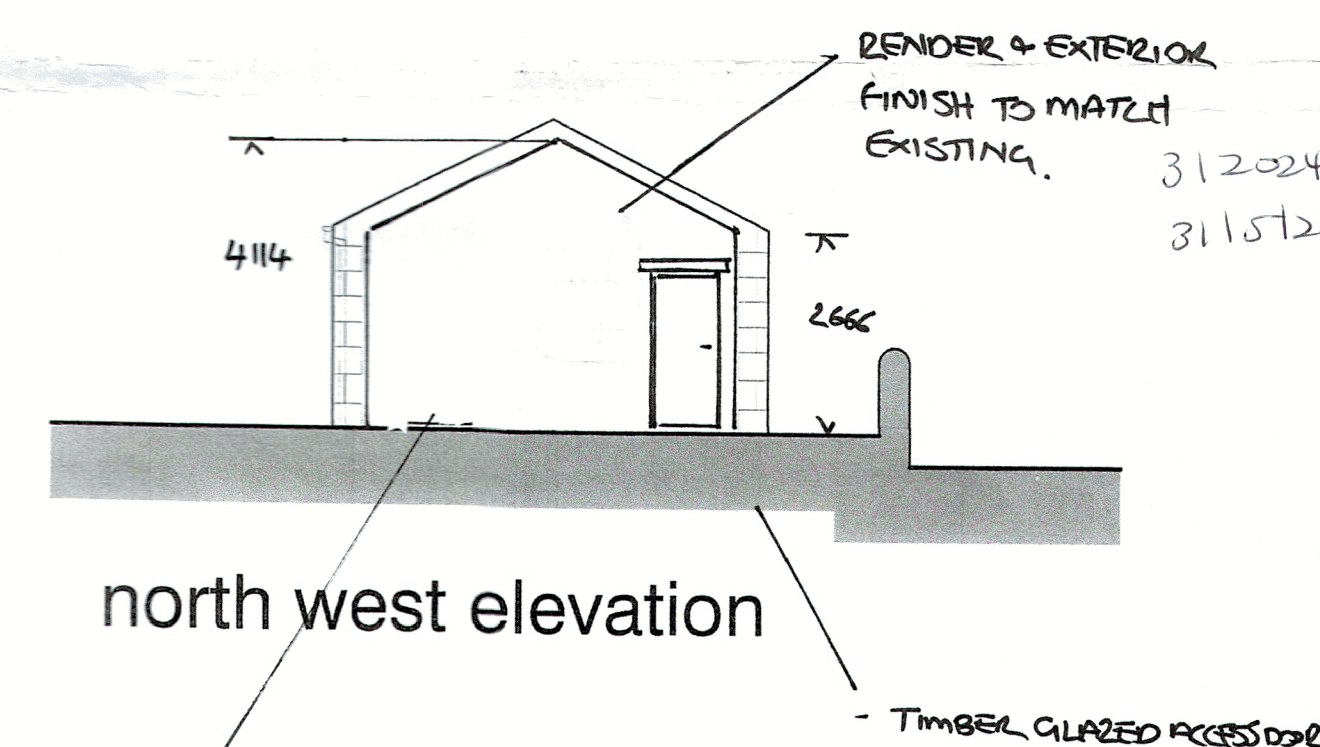

north west elevation

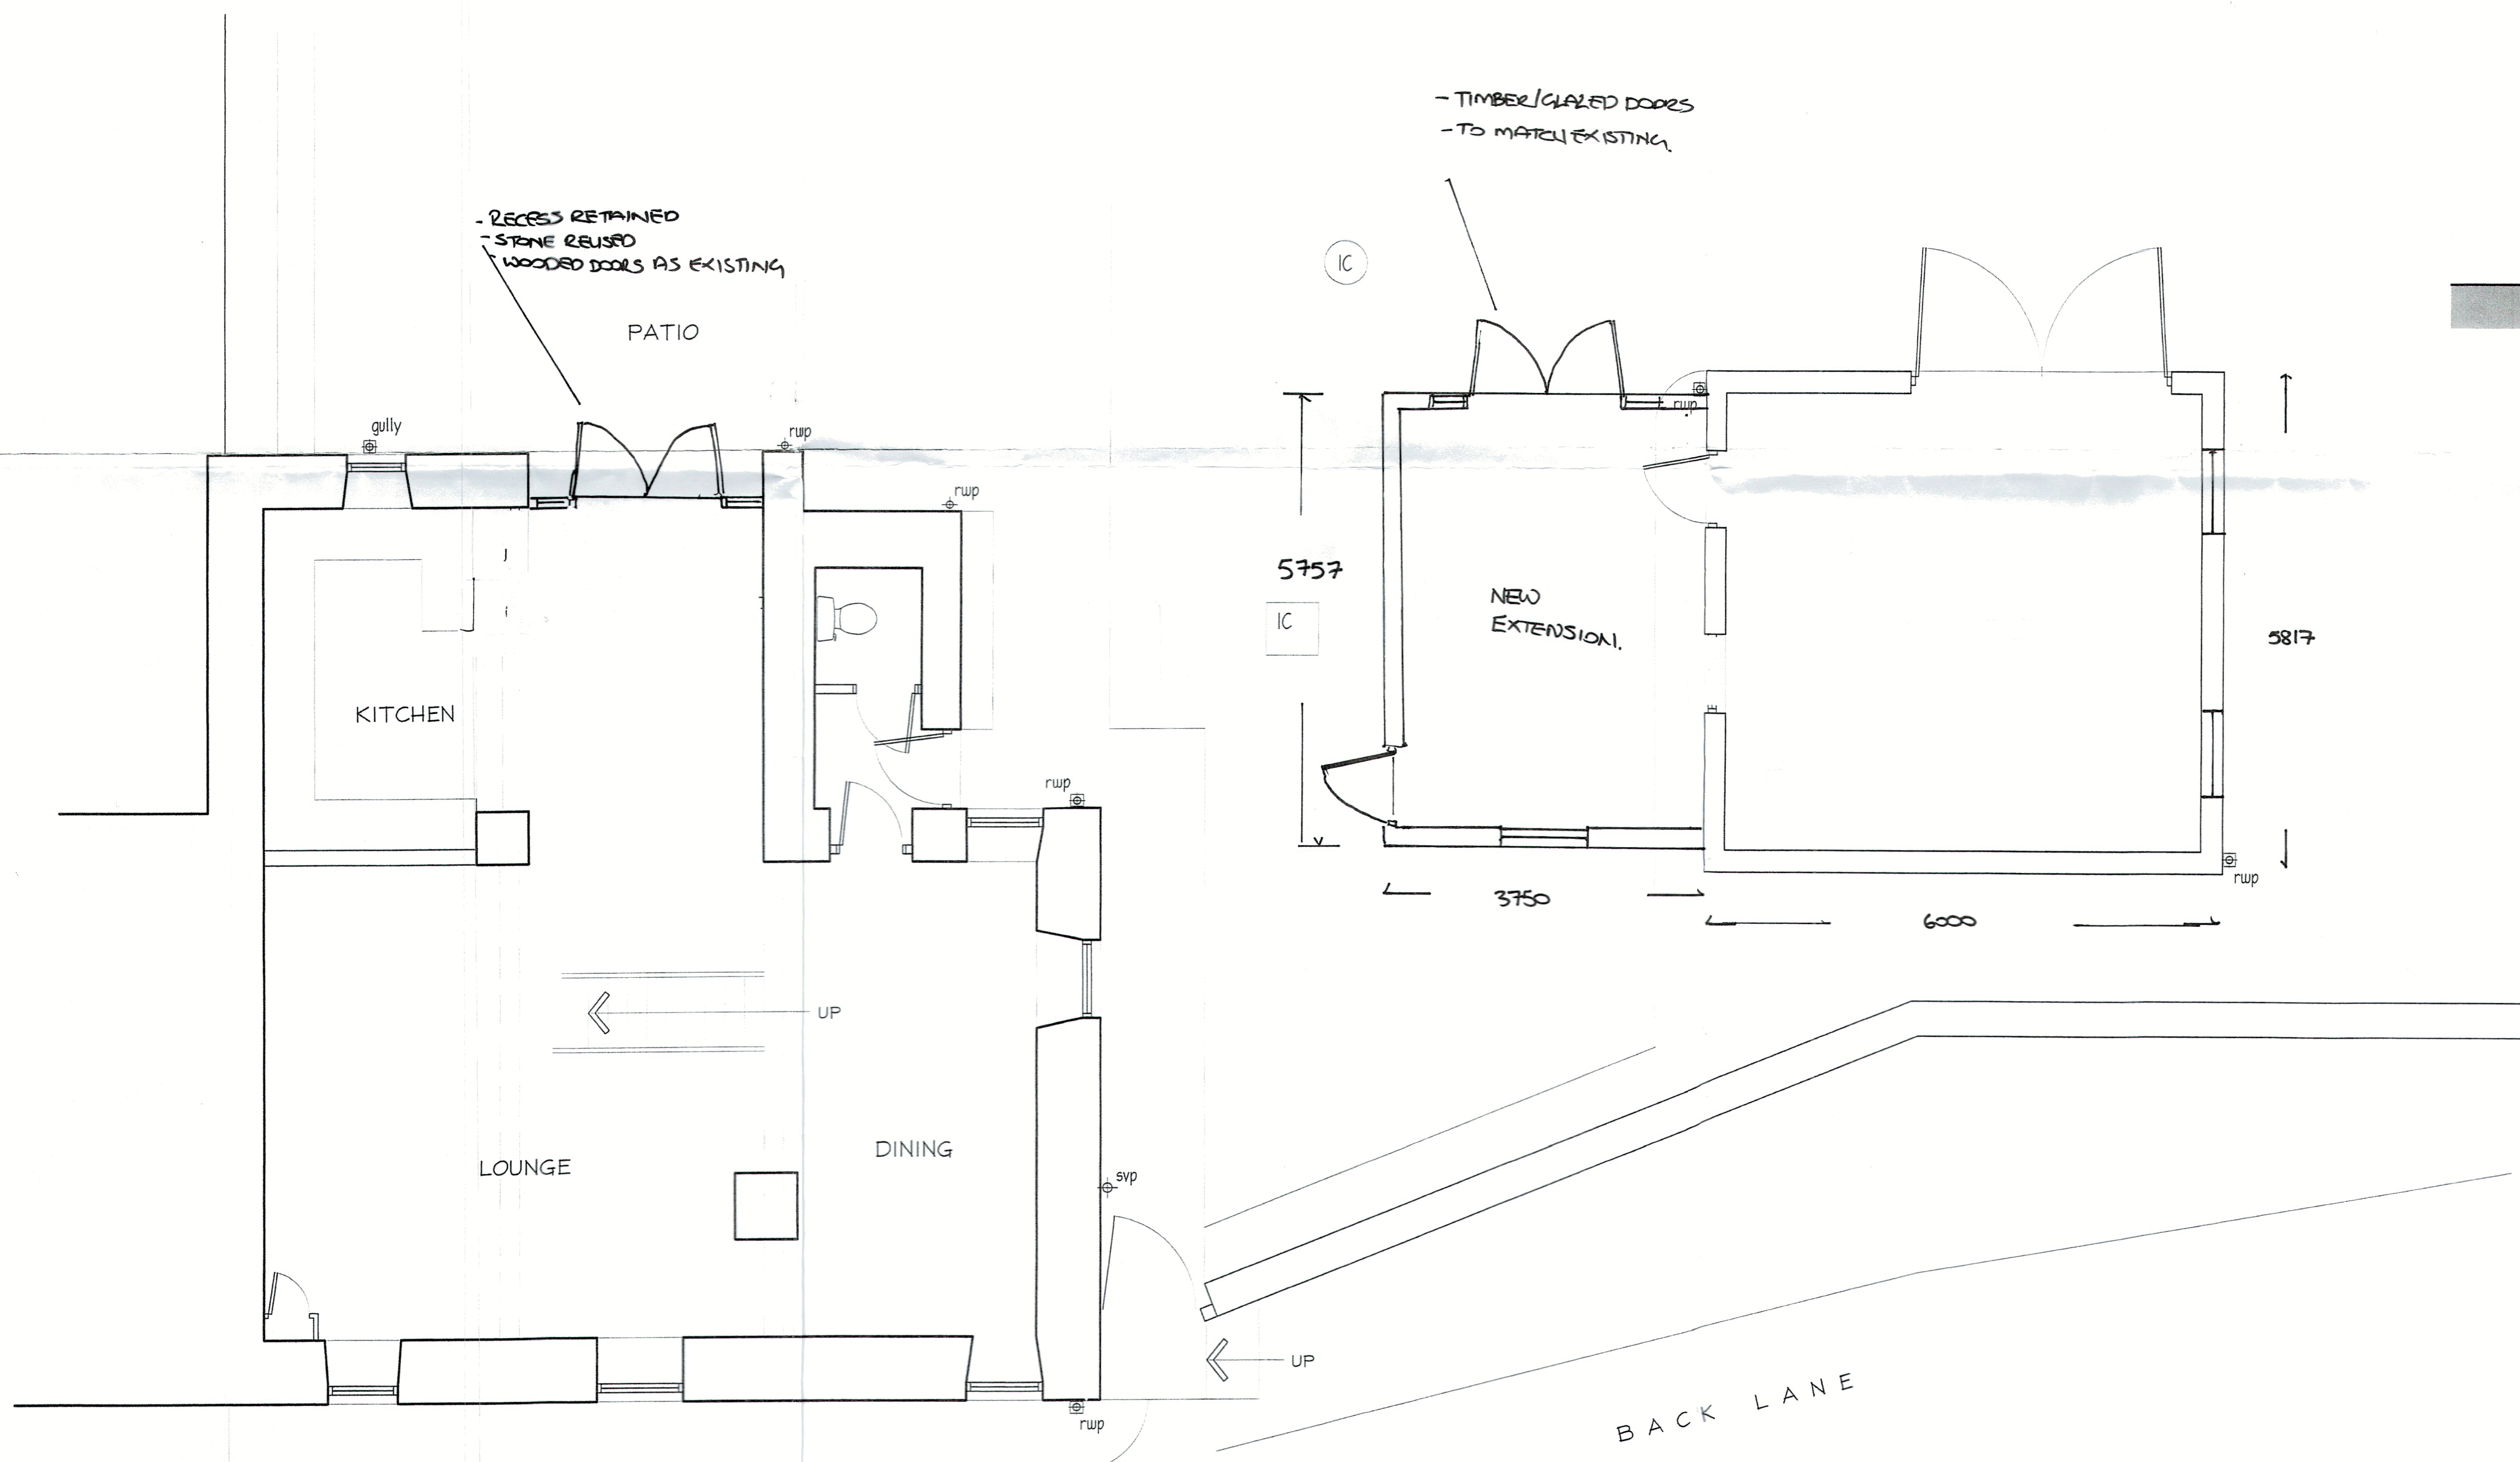

ground floor plan.

Revisions

Project: PROPOSED EXTENSION & ALTERATIONS TO HIGHER HOUSE BARN, BACK LANE, NEWTON

Drawing: PLANNING DRAWING

MR. P. SLINGER

DWG 5.5.24

Scale(s) 1:50 & 1:100 @ A1 Date 31/5/2024 Rev.