


Key:

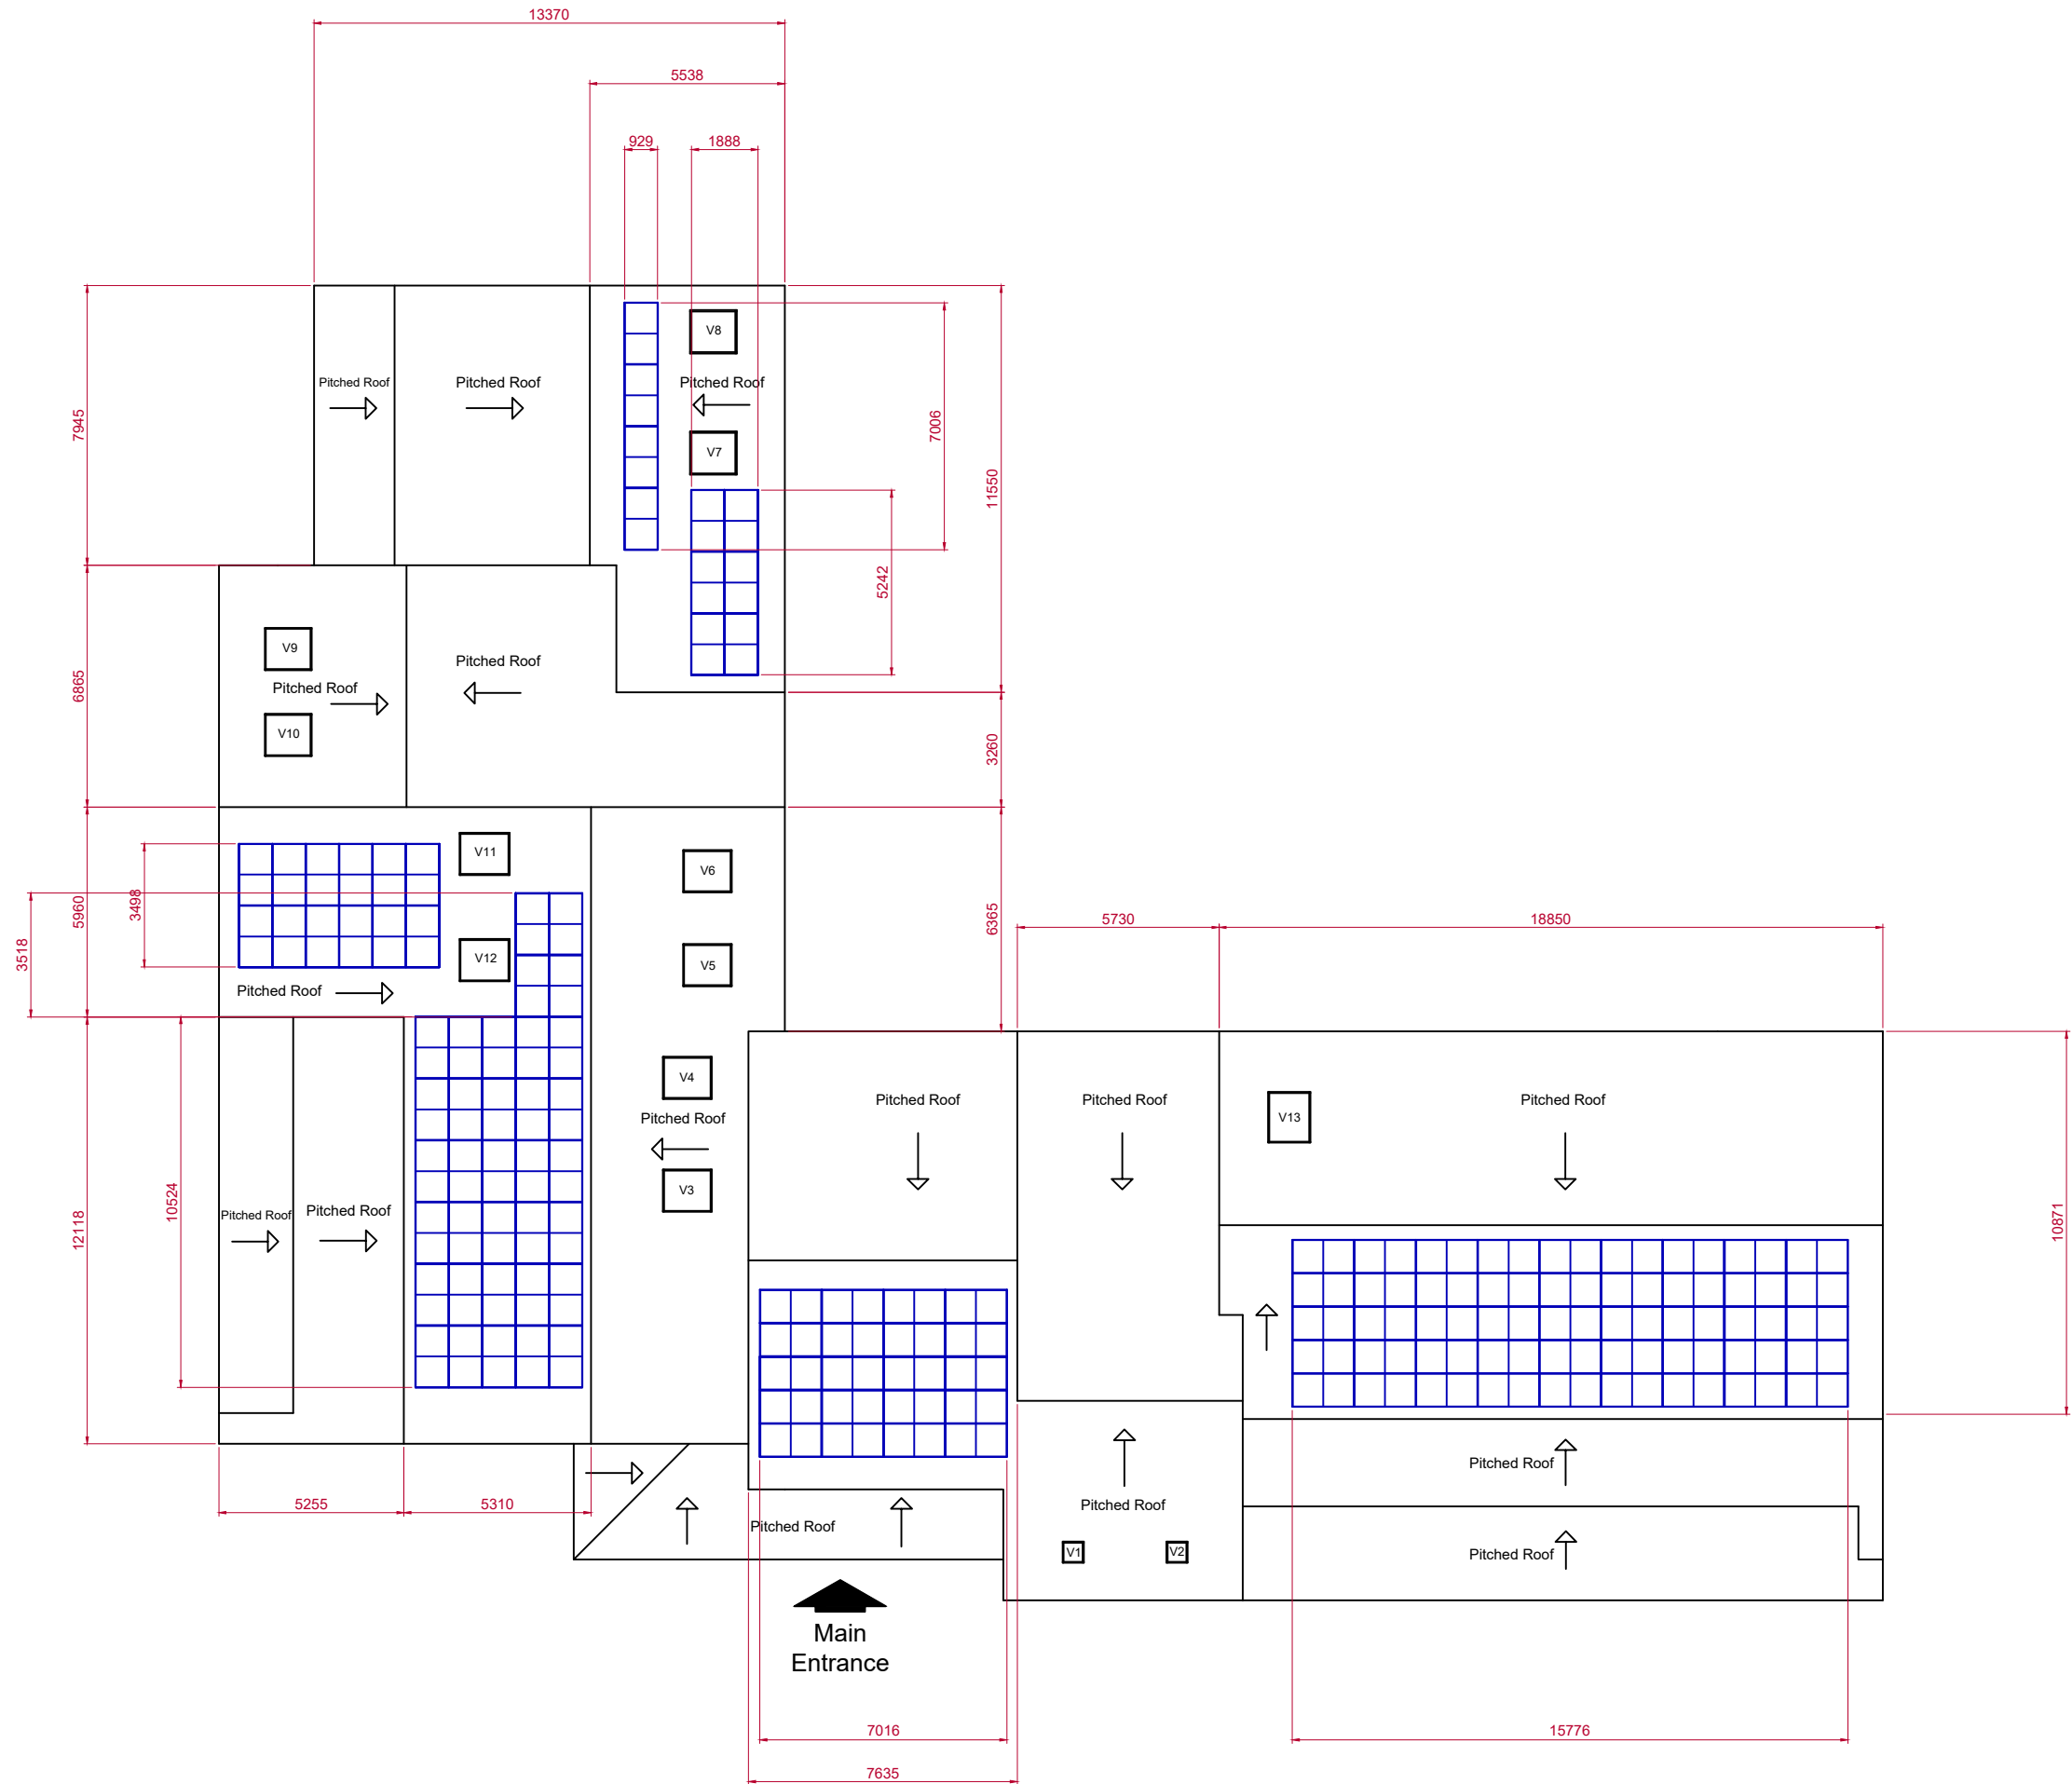

Project Address
**Council Offices
 Church Walk
 Clitheroe
 BB7 2RA**

Project No. **Solar Panel
 Installation**

Drawing No. **Proposed Plan**

Drawn by **TM**

Sheet

Date **07/06/24**

2

Scale **1:200@A3**