


SOLAR PANEL POSITION

IN RELATION TO

ROOF COVERING

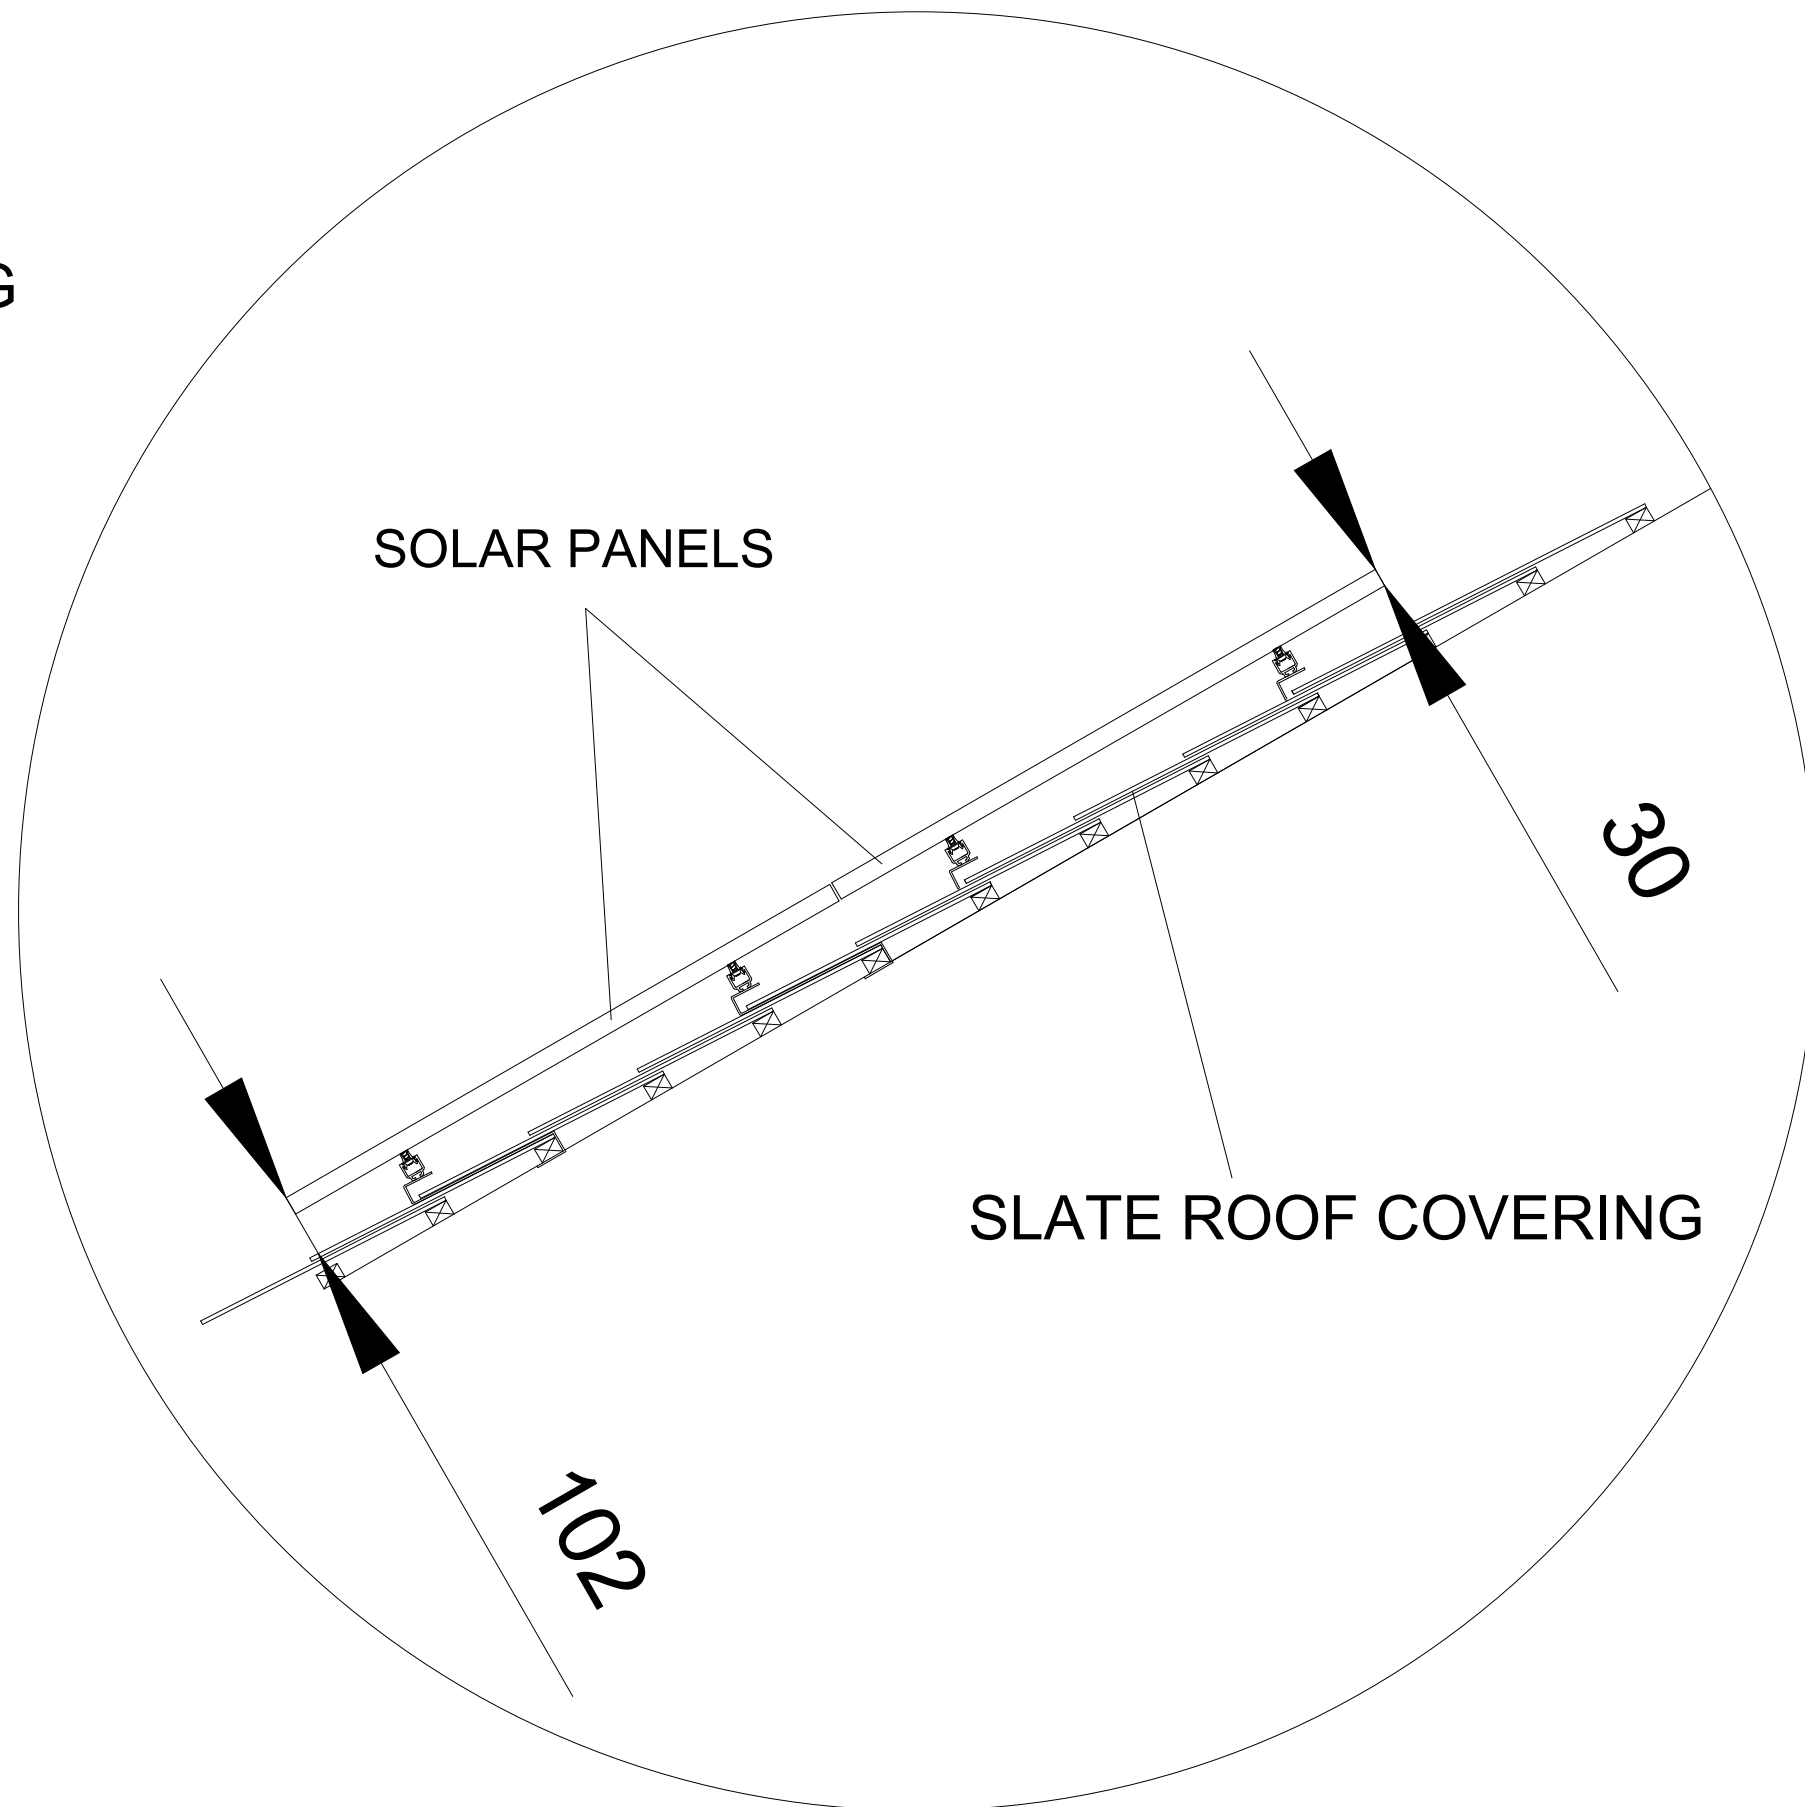

General Notes

Key:

Project Address
Council Offices
Church Walk
Clitheroe
BB7 2RA

Project No. Solar Panel
Installation

Drawing No.
DETAIL DWG

| | | | |
|----------|----------|-------|---|
| Drawn by | TM | Sheet | 6 |
| Date | 10/06/24 | | |
| Scale | N/A | | |