


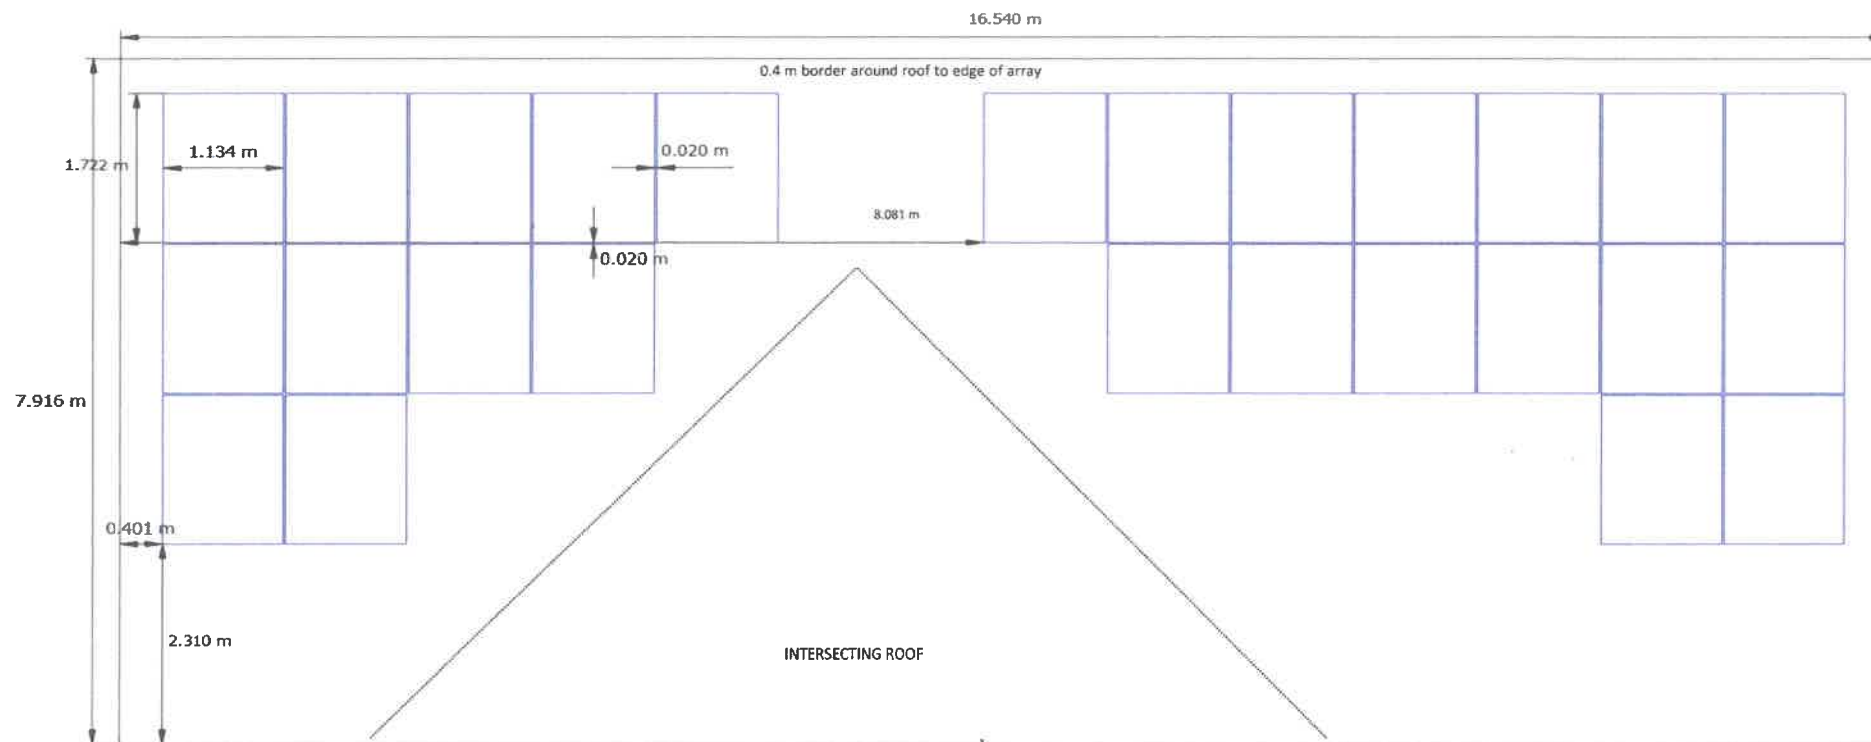

ASK RENEWABLES LTD


PV module layout – South facing roof


Grindleton Village Hall, BB7 4QS

07 May 2024

A3 sheet size

Scale 1:50

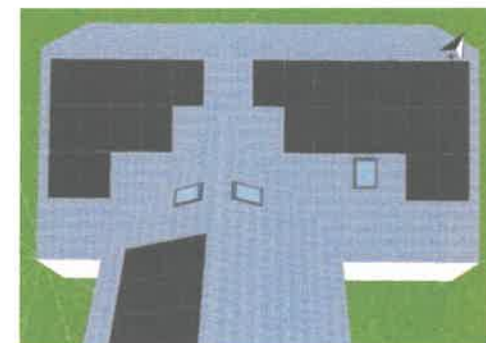

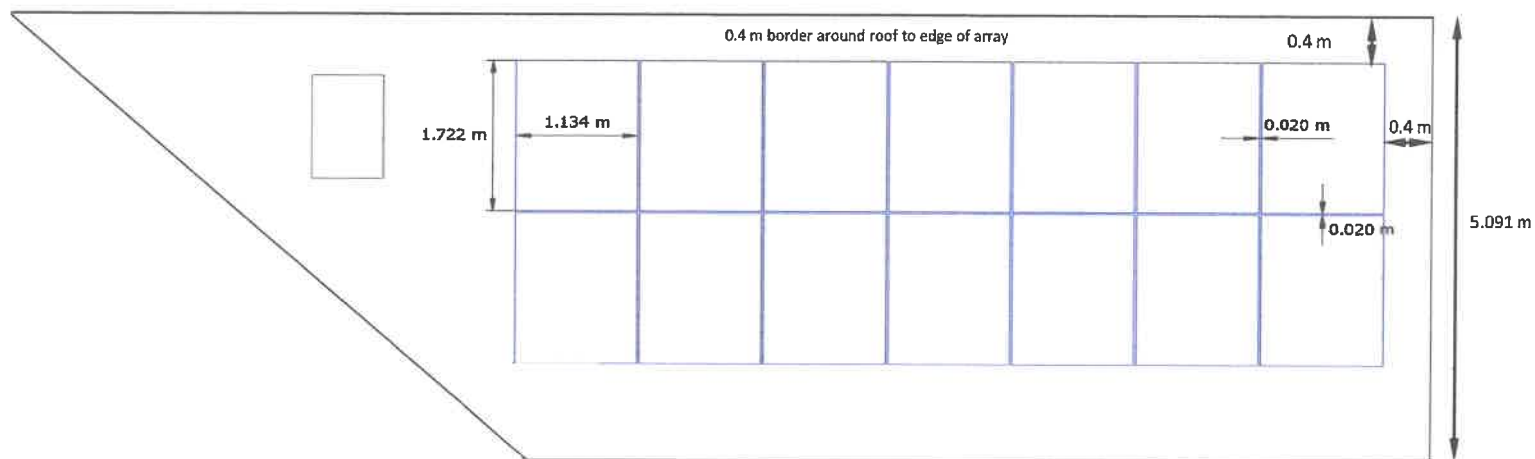

ASK RENEWABLES LTD

PV module layout – West facing roof

Grindleton Village Hall, BB7 4QS

07 May 2024

A3 sheet size

Scale 1:50

