


Reproduced from Ordnance Survey,
© Crown Copyright. All rights reserved.
Licence number: LIG0405

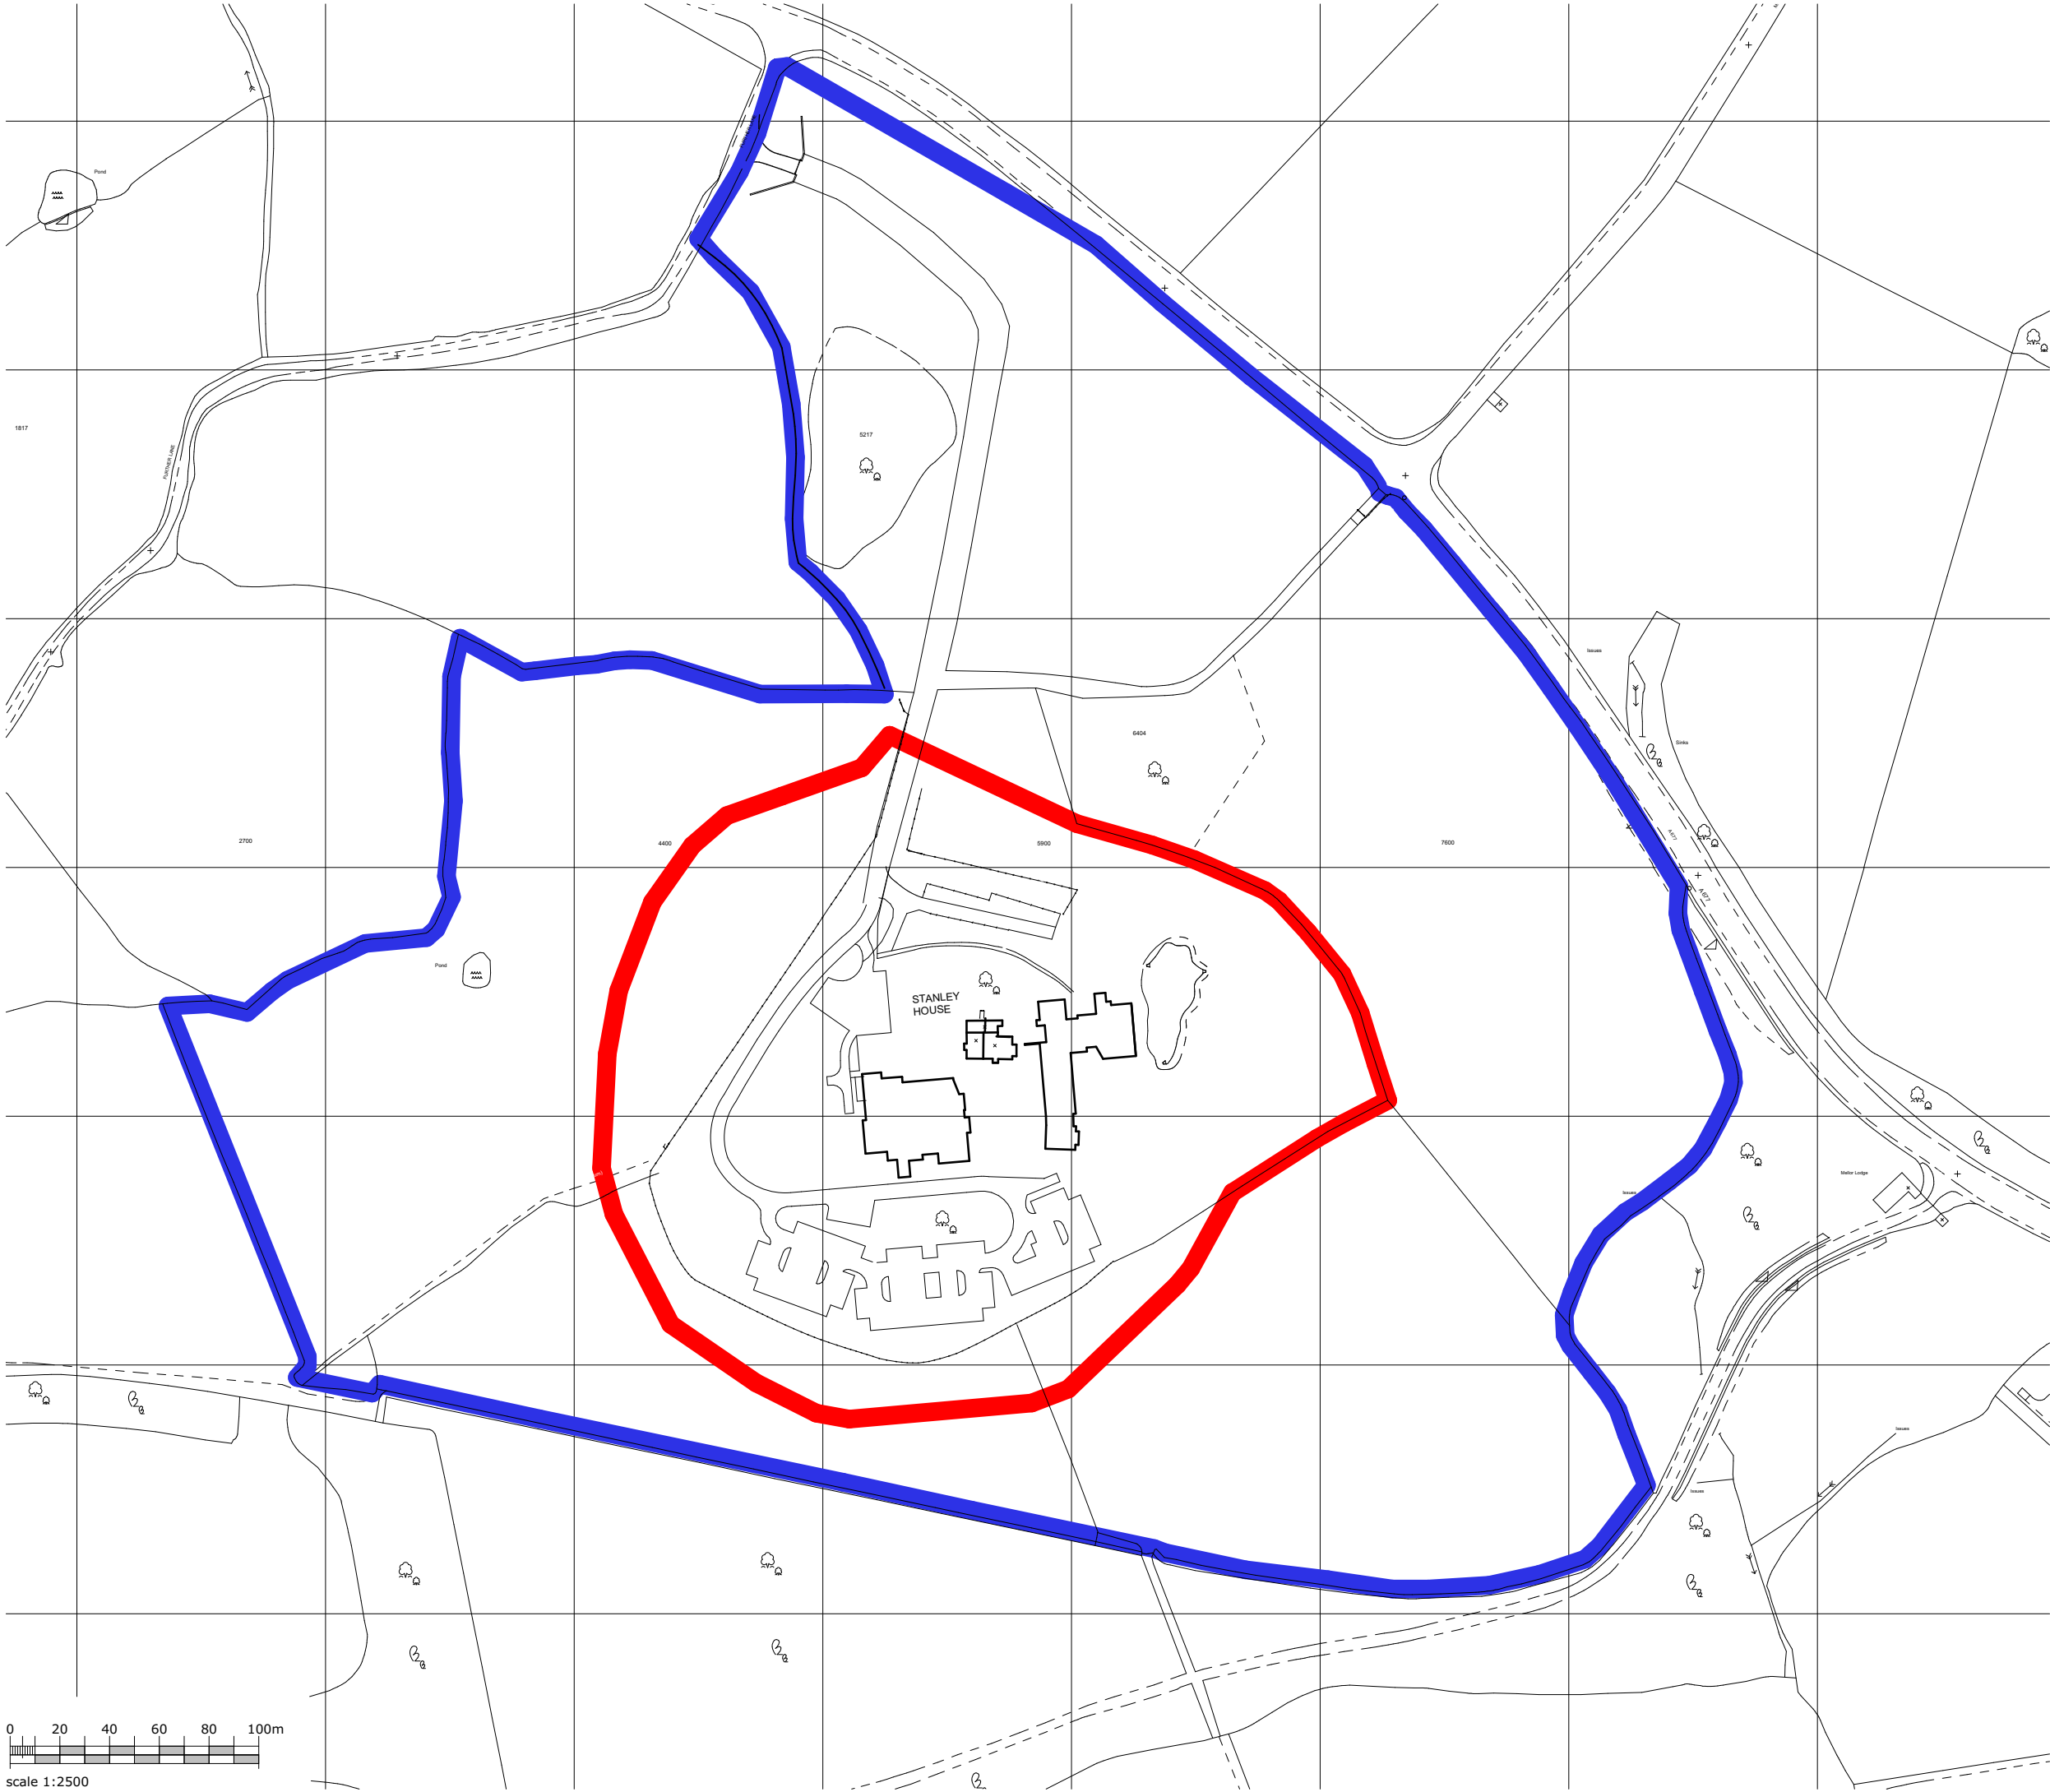

client:	monte group	
project:	stanley house	
	mellor, blackburn	
sheet:	SITE - OS plan	

job no:	20.105	dwg no:	005	A
---------	--------	---------	-----	---

scale:	1:2500 @ A3	capricorn park blakewater road blackburn bb1 5qr t: 01254 297700 e: design@cdparchitects.co.uk
date:	27.11.20	
drawn:	dh	