

Sheet Layout

1. The survey has been accurately positioned on the Local Site Grid Control Stations provided to ensure this survey ties back to previous surveys carried out.

Rev.	Date	Purpose of revision	Drawn	Checked
K	14/03/24	Retaining wall added	AM	
J	25/01/24	Sections Modified	MK	SK
I	22/01/24	Sections Modified	MK	SK
H	12/01/24	Section Added	MK	SK
G	11/01/24	Retaining wall added and plot moved	MK	SK
F	28/11/23	Original Issue	MR	SK



Site Surveying Services Ltd, Unit 9, Twin Brook Business Park
Twin Brook Road, Chalfont St Giles, Bucks HP8 4JX
T: 01290 438320 W: www.sitesurvey.co.uk

Client: JJ Homes



Project: Ribbles Lane, Chalfont

Drawing title: Segregated Topographical Survey

Scale:	1:200 @ A2	DO NOT SCALE
SSS Job No:	9240	
Client Job No:	N/A	

Drawing number: 9240-I-DR-001

This drawing is not to be used in whole or part other than for the intended purpose and project as defined on this drawing. Refer to the contract for full terms and conditions.

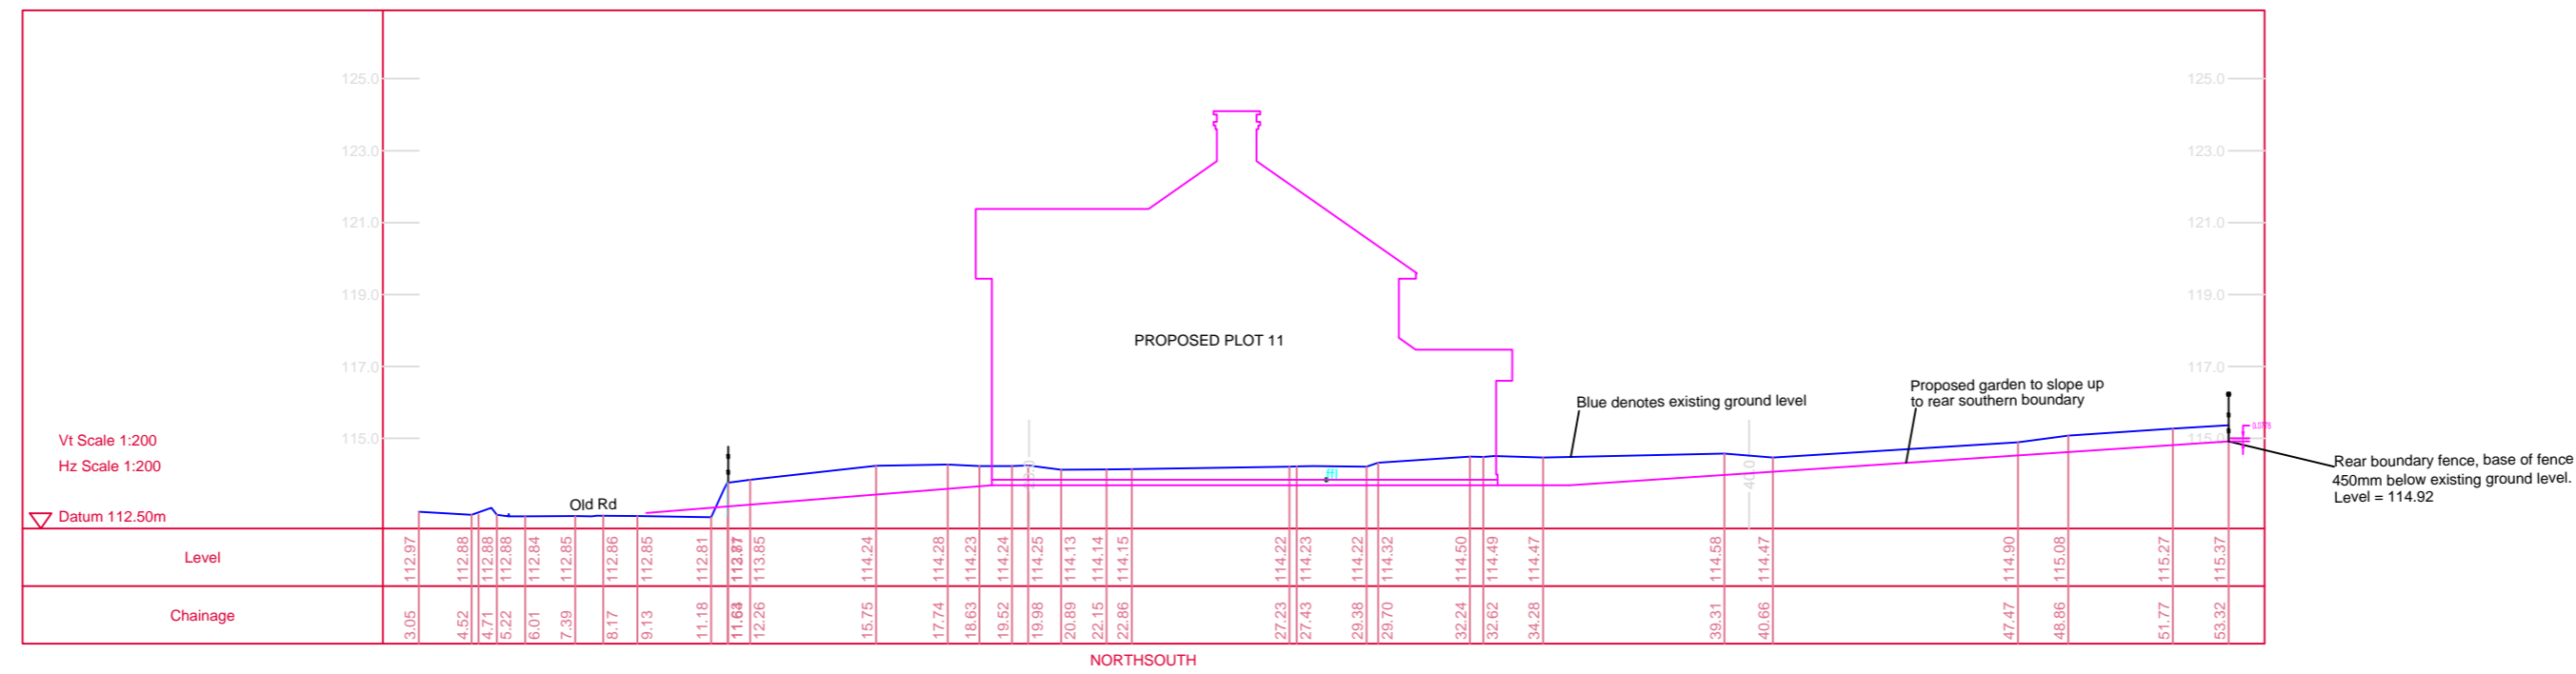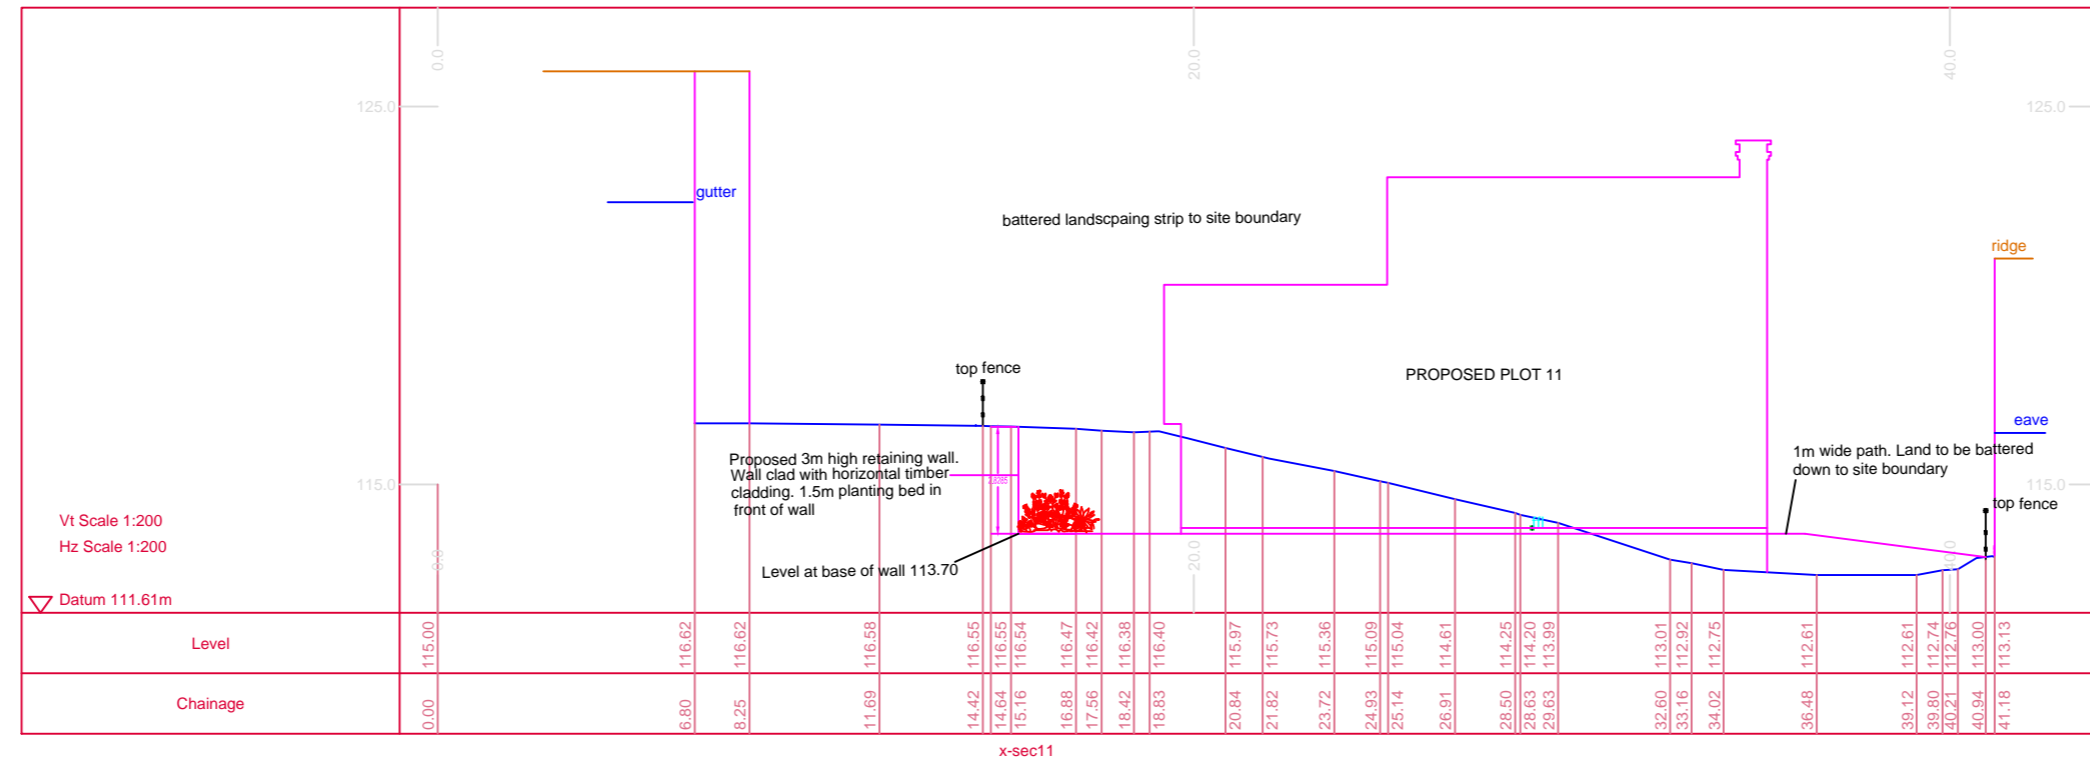

Sheet Layout

1. The survey has been accurately positioned on the Local Site Grid Control Stations provided to ensure this survey ties back to previous surveys carried out.

Rev	Rev. Date	Purpose of revision	Drawn	Checked
L	30/04/24	Path to eastern side of plot added	AM	
K	14/03/24	Retaining wall added	AM	
J	25/01/24	Sections Modified	MK	SK
I	22/01/24	Sections Modified	MK	SK
H	12/01/24	Section Added	MK	SK
G	11/01/24	Retaining wall added and plot moved	MK	SK
F	28/11/23	Original Issue	MR	SK



site surveying services
Site Surveying Services Ltd, Unit 9, Twin Brook Business Park
Twin Brook Road, Clitheroe BB7 1DX
T: 01200 438320 W: www.sitesurvey.co.uk

Client
JJ Homes

Project
Ribble Lane, Chatburn

Drawing title
Sections

Scale	1:200 @ A2	DO NOT SCALE
SSS Job No.	9240	
Client Job No.	N/A	
Drawing number	9240-I-DR-002	Rev L

This drawing is not to be used in whole or part other than for the intended purpose and project as defined on this drawing. Refer to the contract for full terms and conditions.