


WESTERLY RETAINING WALL ELEVATION 1 - 1:20

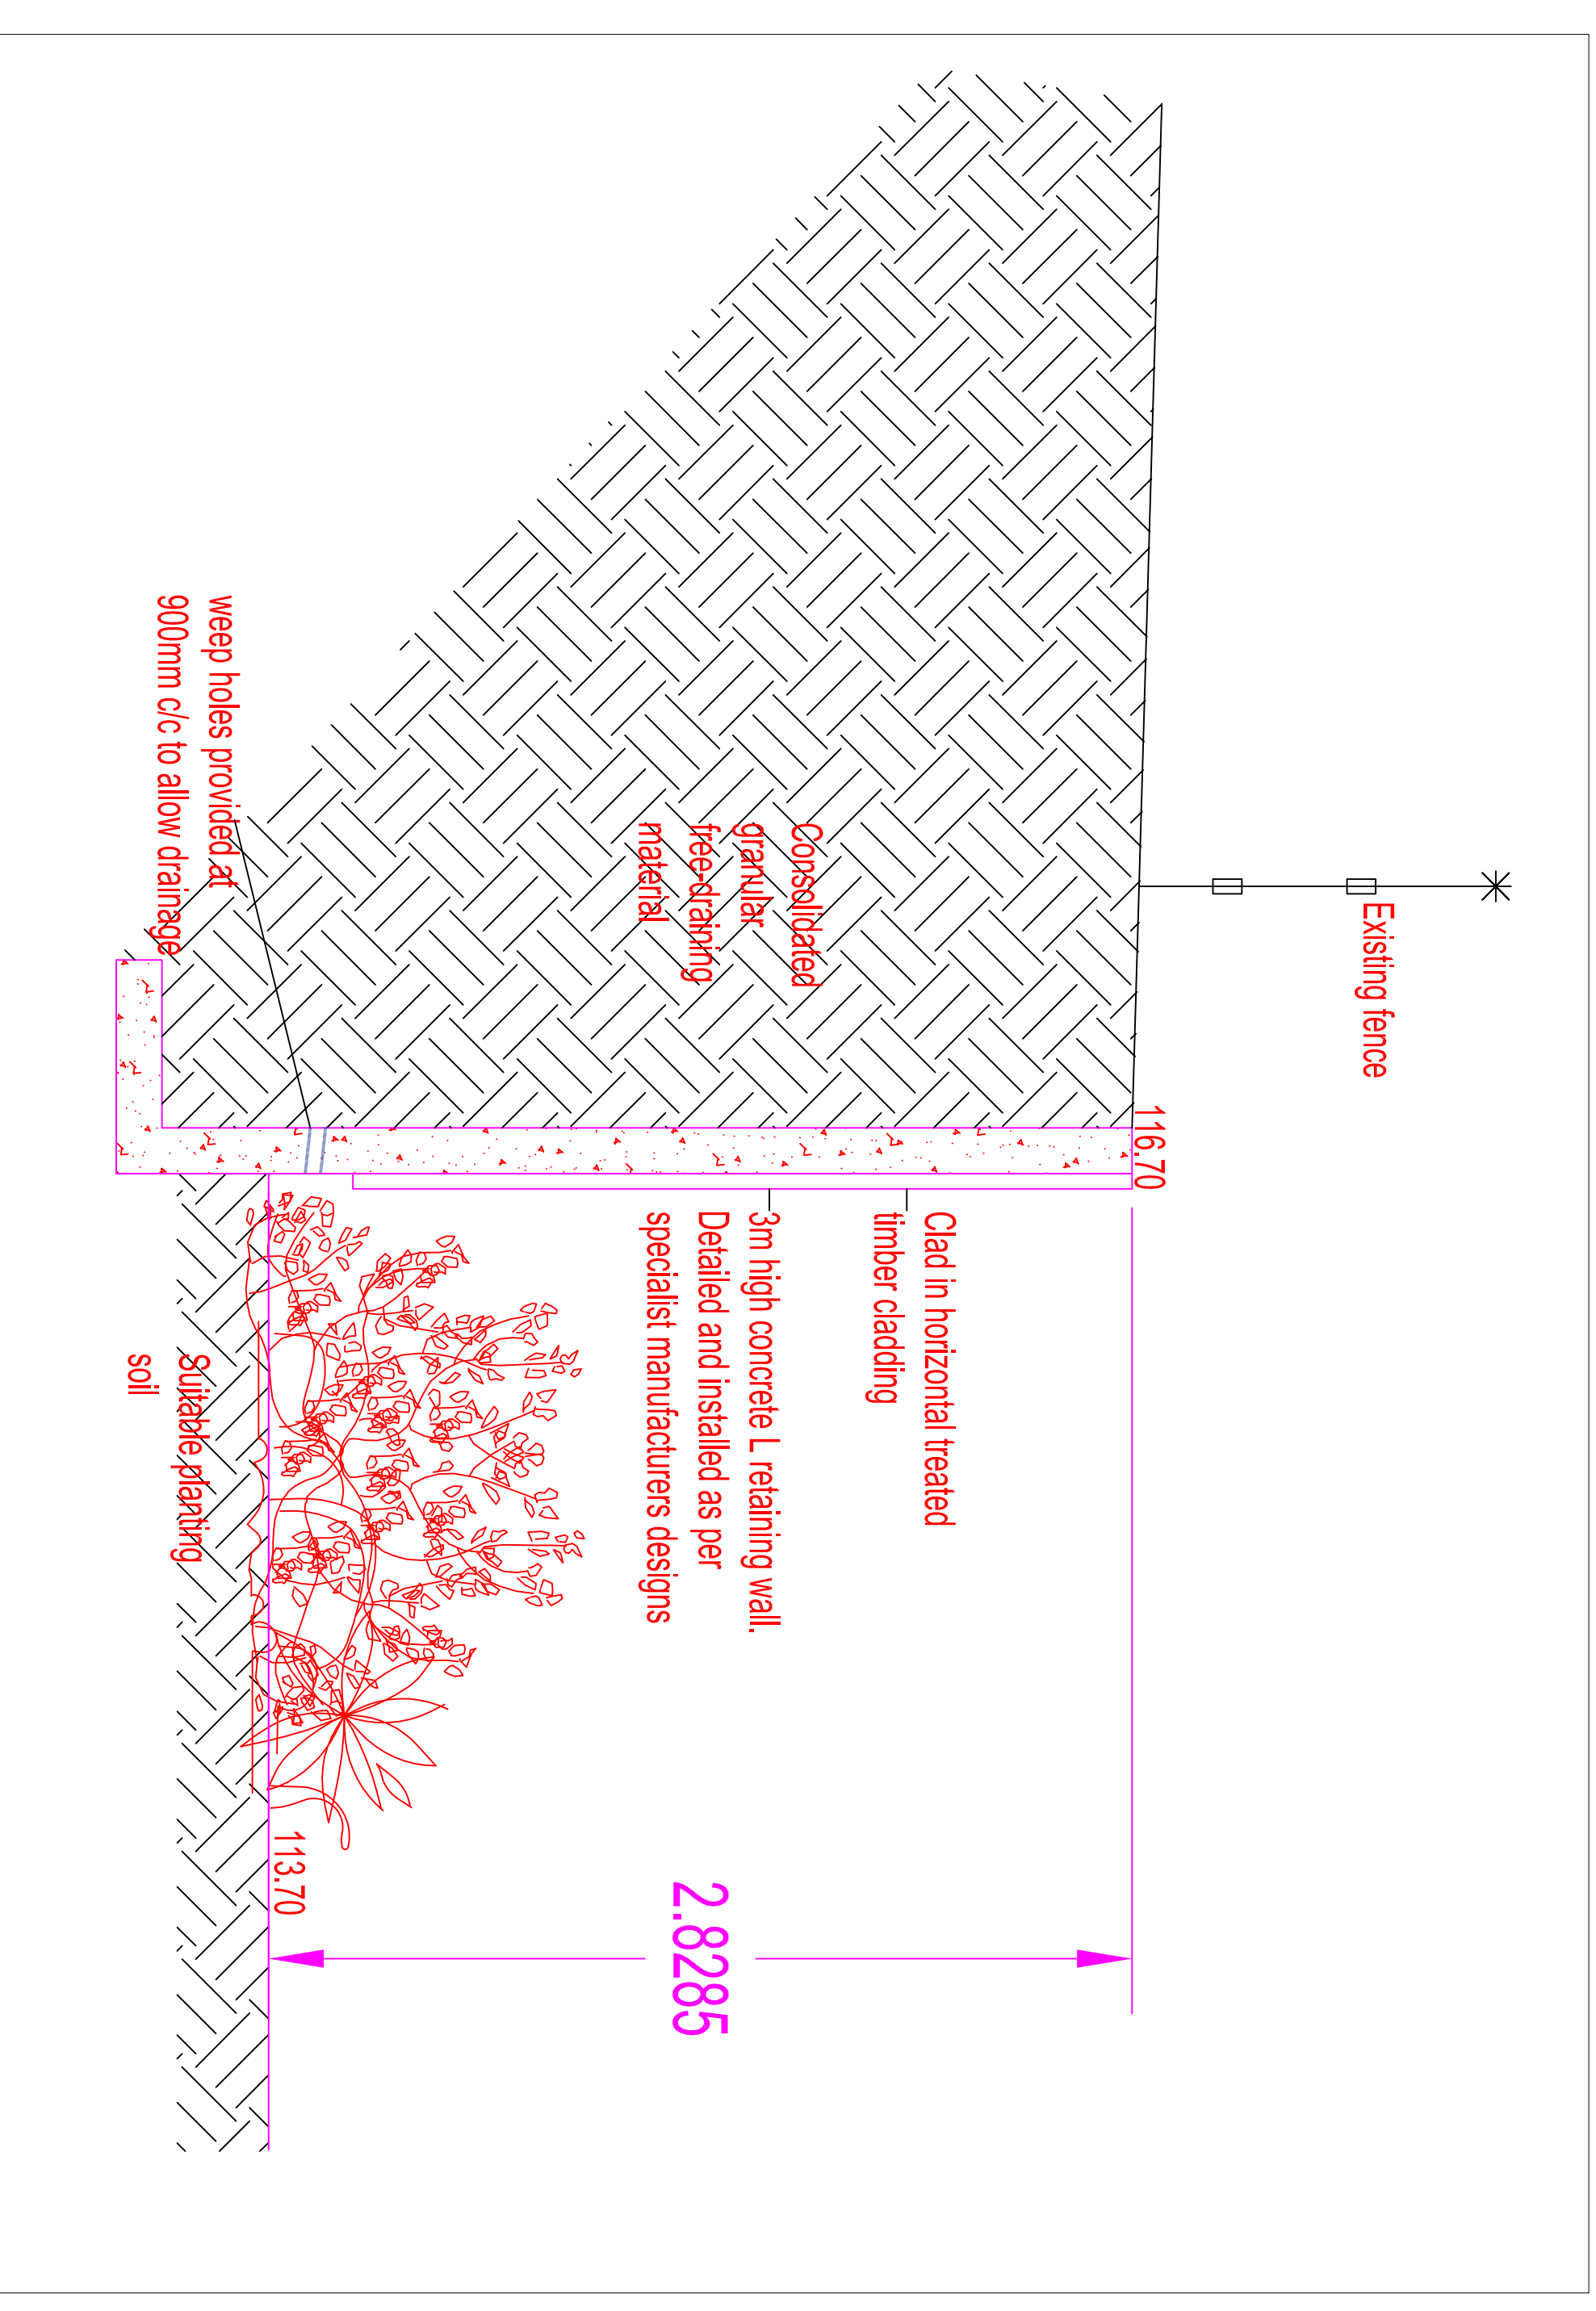

WESTERLY RETAINING WALL DETAIL 1 - 1:20

REV.	DATE	ISSUAL DESCRIPTION	CHECK	DATE

TITLE: PLOT 11 - Chaburn Old Rd  
Westerly retaining wall detail

Project: Residential Development  
Chaburn Old Road

DRAWN BY: AM SCALE: 1:200  
DATE: Apr'20

DATE: Apr'20

NO. OF SHEETS: 0002  
SHEET NO.: 0002

CONTRACT NO.: COR/P011/WRW

NO. OF SHEETS: 1