



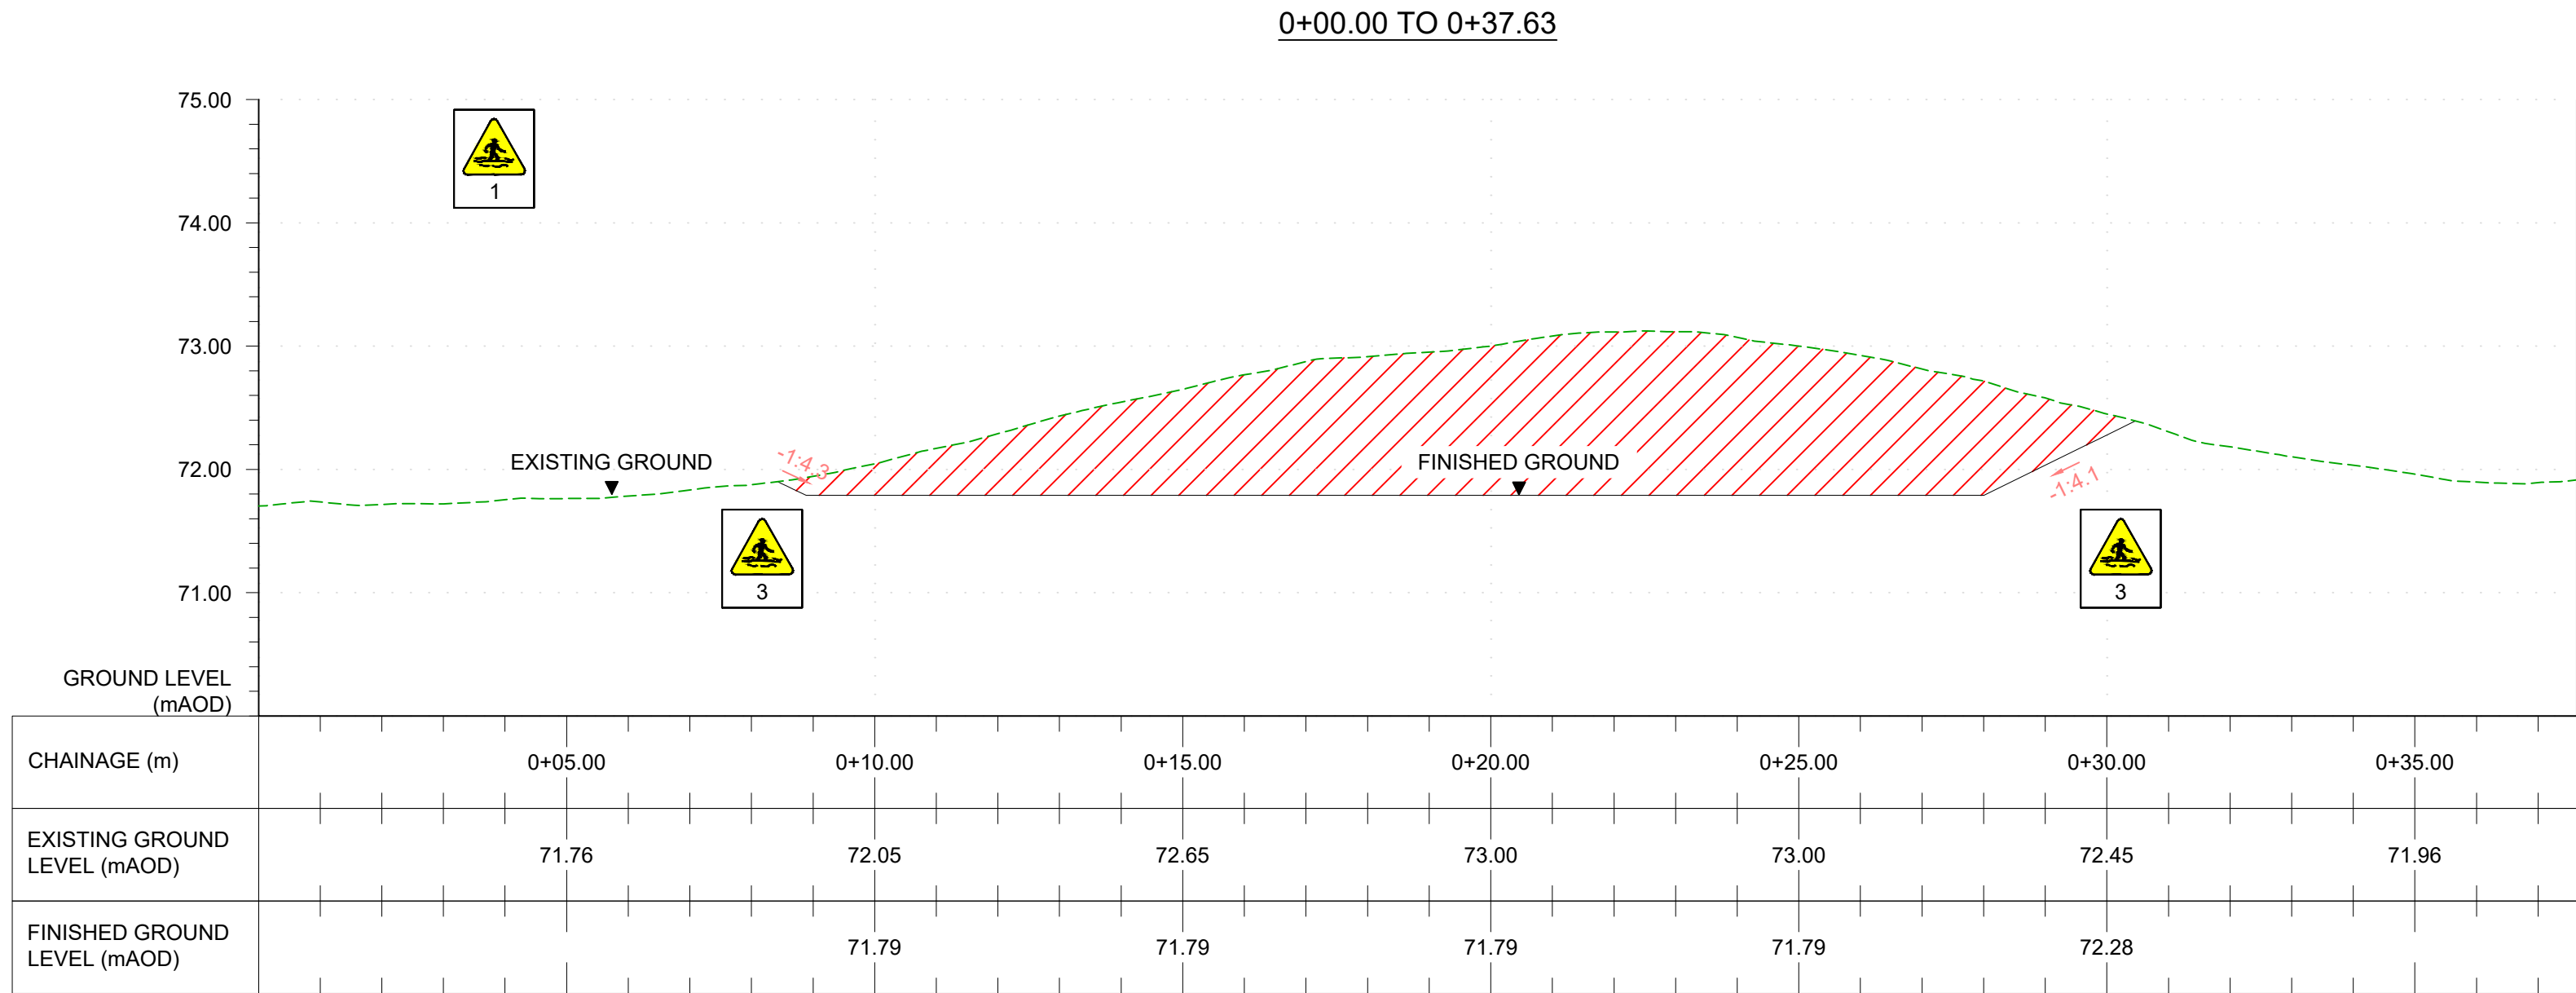


LONG SECTION

HORIZONTAL SCALE 1:100
VERTICAL SCALE 1:200

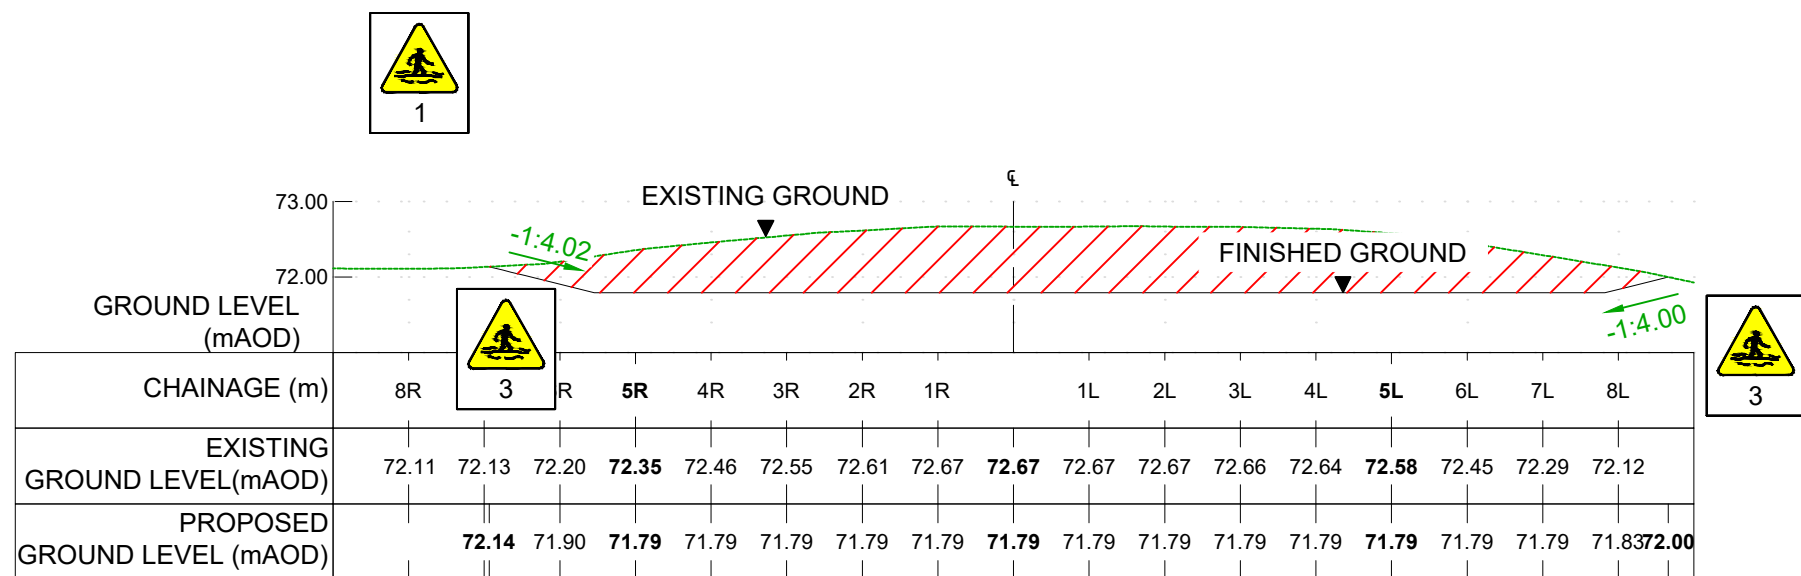


CROSS SECTION B-B

HORIZONTAL SCALE 1:100
VERTICAL SCALE 1:100

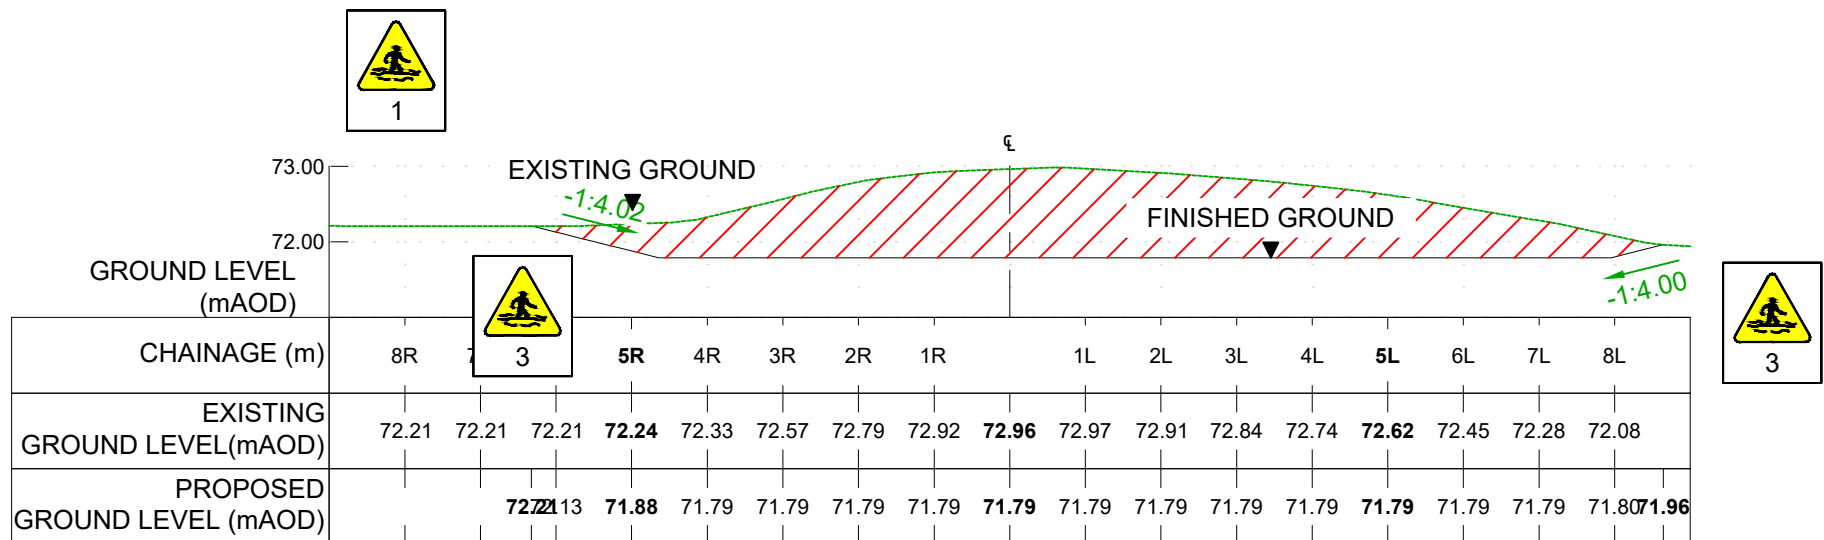

CROSS SECTION A-A

HORIZONTAL SCALE 1:100
VERTICAL SCALE 1:100

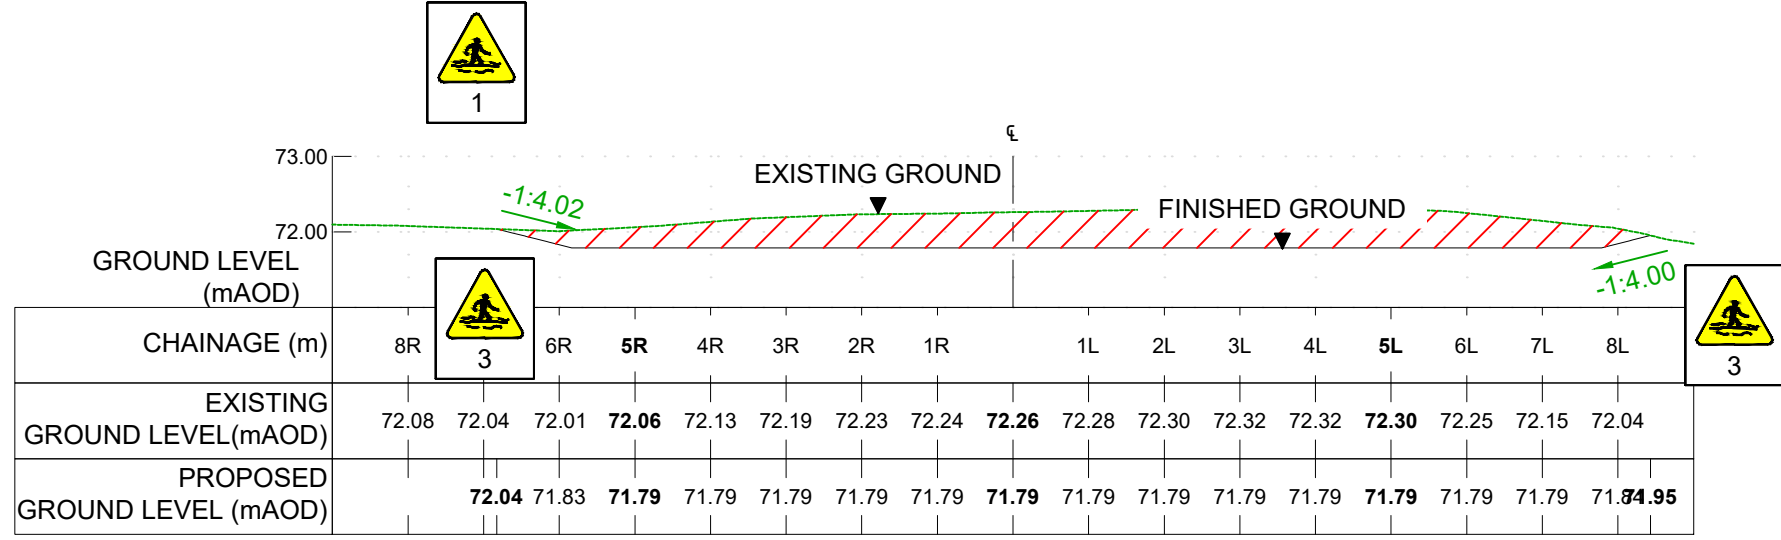

CROSS SECTION C-C

HORIZONTAL SCALE 1:100
VERTICAL SCALE 1:100

GENERAL NOTES

1. ALL DIMENSIONS ARE IN MILLIMETRES UNLESS NOTED OTHERWISE.
2. ALL COORDINATES ARE IN METRES RELATIVE TO ORDNANCE SURVEY NATIONAL GRID.
3. DO NOT SCALE FROM THIS DRAWING. ALL DIMENSIONS MUST BE CHECKED/VERIFIED ON SITE.
4. ANY DISCREPANCIES NOTED ON SITE ARE TO BE REPORTED TO THE SUPERVISOR IMMEDIATELY.


Safety, Health and Environment information



In addition to the hazards/risks normally associated with the types of work detailed on this drawing, note the following significant risks

Design & Construction

- | | | |
|---|--|---|
| 1 | | Contractor to provide suitable temporary works design prior to work commencing |
| 2 | | Working near water - risk remaind an will need to be managed by damming off or diverting the proposed channel until works are complete. It should be noted that flooding at this site due to water levels ist still a risk. Contractor ro provide suitable temporary works. |
| 3 | | Working on slopes - risk remaind but reduced due to slacker slopes |
| 4 | | Manual Handling - Risk is minimal |

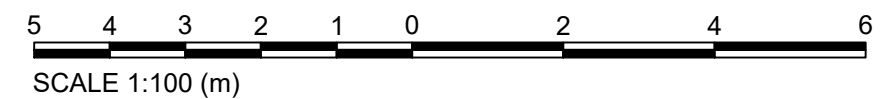

???	<Insert Description>	00/00/00	XX	XX	XX	XX
Rev.	Description	Date	Author	Designer	Checker	Approver

Document Control

Supplier	11 Broughton Park Old Lane North Broughton SKIPTON BD23 3FD	T: +44 (0)1756 696500 E: info@jbaconsulting.com www.jbaconsulting.com Twitter @JBAConsulting	JBA consulting
----------	---	---	----------------

ST JAMES CLITHEROE FLOOD MITIGATION

SECTION VIEWS



Parent Model					NOT FROM MODEL				
Security Classification				Scale					
<Select>				1:100					
Author		Designer		Checker		Approver			
KR		PB		PB		PB			
Suitability				Status		Revision			
WORK IN PROGRESS				S0		P01			
Information Container						A1 Sheet Size			
KPZ-JBA-00-00-DR-HM-0002-S0-P01.01-Compensatory_Storage_Sections_VIEWS.dwg									