



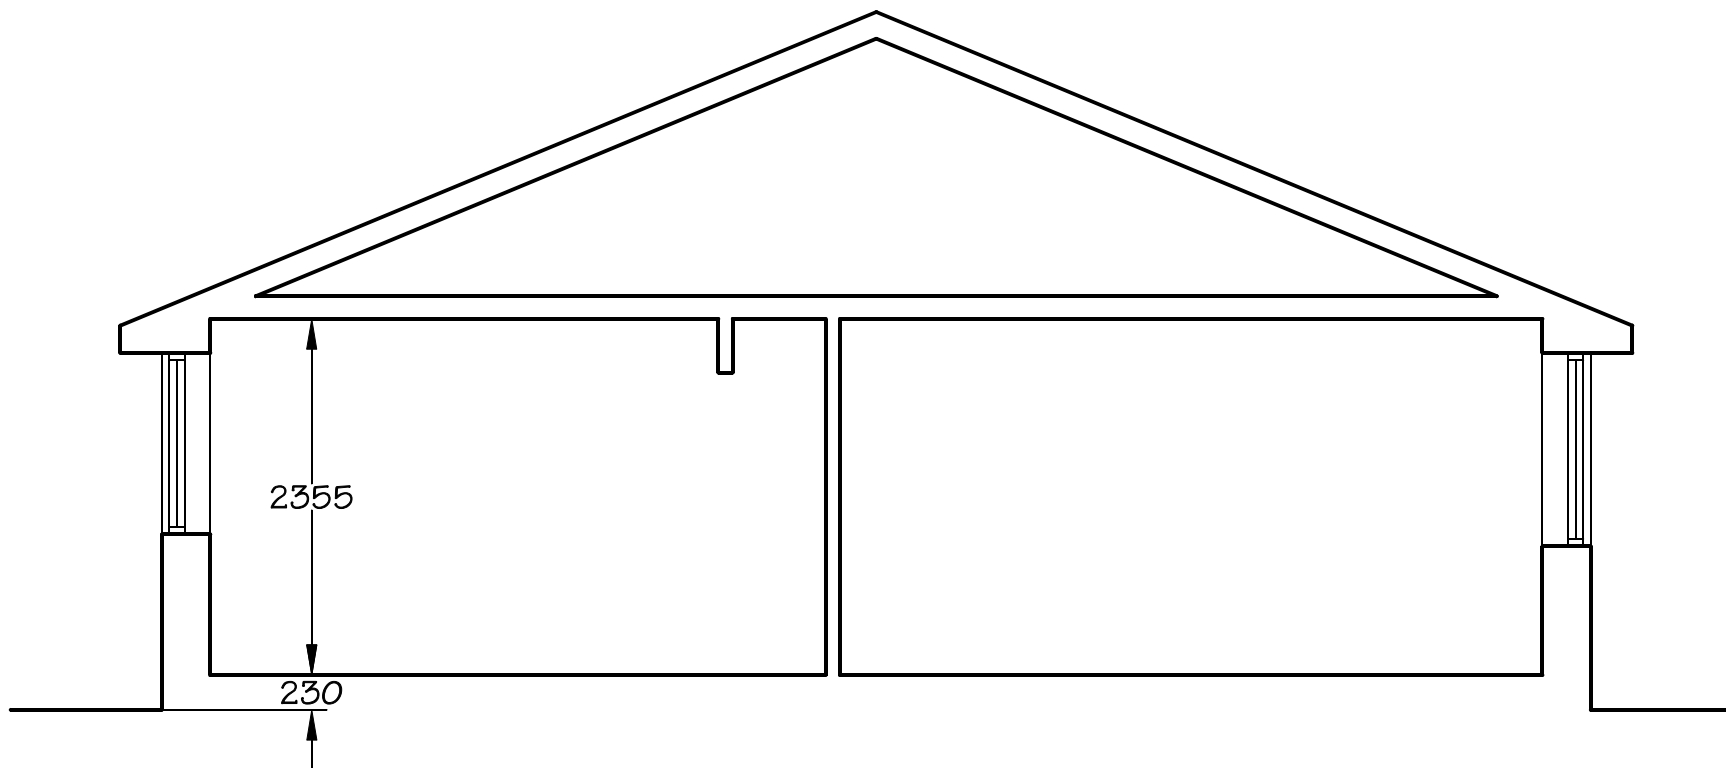

PD Construction Consultants
 7 Beech Street, Clitheroe, Lancs
 BB7 2LL
 tel: 07976 771297
 email: pdcc@hotmail.co.uk

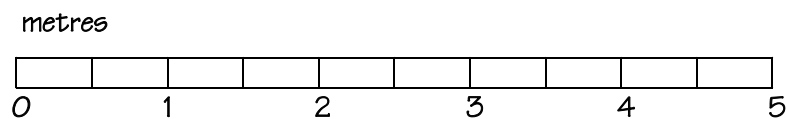

Client: Mr & Mrs Ginn		
Project: Proposed Alterations 39 Kenilworth Drive Clitheroe		
Dwg title: Existing Section		
Scale @ A4: 1:50	Date: 24.04.24	Drawn by: PD
Drawing no. 1605 - 05		Rev. -