


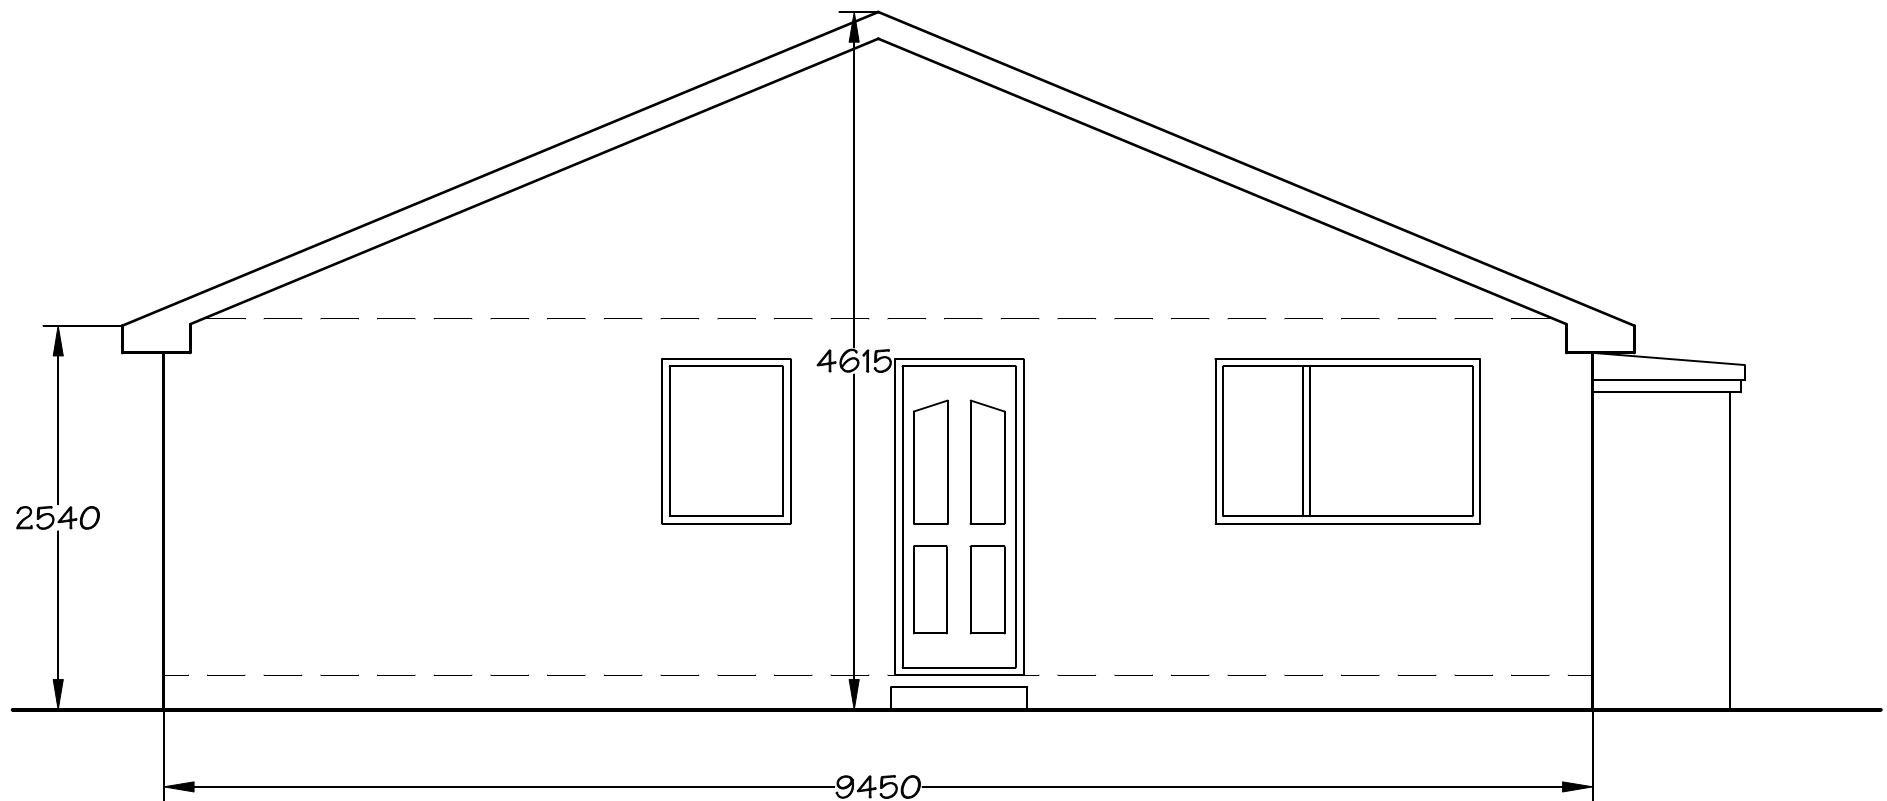

Materials:

Walls - sand coloured facing brickwork

Windows - white coloured u.p.v.c.

Doors - white coloured u.p.v.c.

PD Construction Consultants


7 Beech Street, Clitheroe, Lancs

BB7 2LL

tel: 07976 771297

email: pdcc@hotmail.co.uk

metres

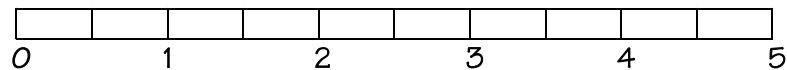

Client: Mr & Mrs Ginn		
Project: Proposed Alterations 39 Kenilworth Drive Clitheroe		
Dwg title: Existing Side Elevation (N)		
Scale @ A4: 1:50	Date: 09.12.22	Drawn by: PD
Drawing no. 1605 - 03		Rev. -