


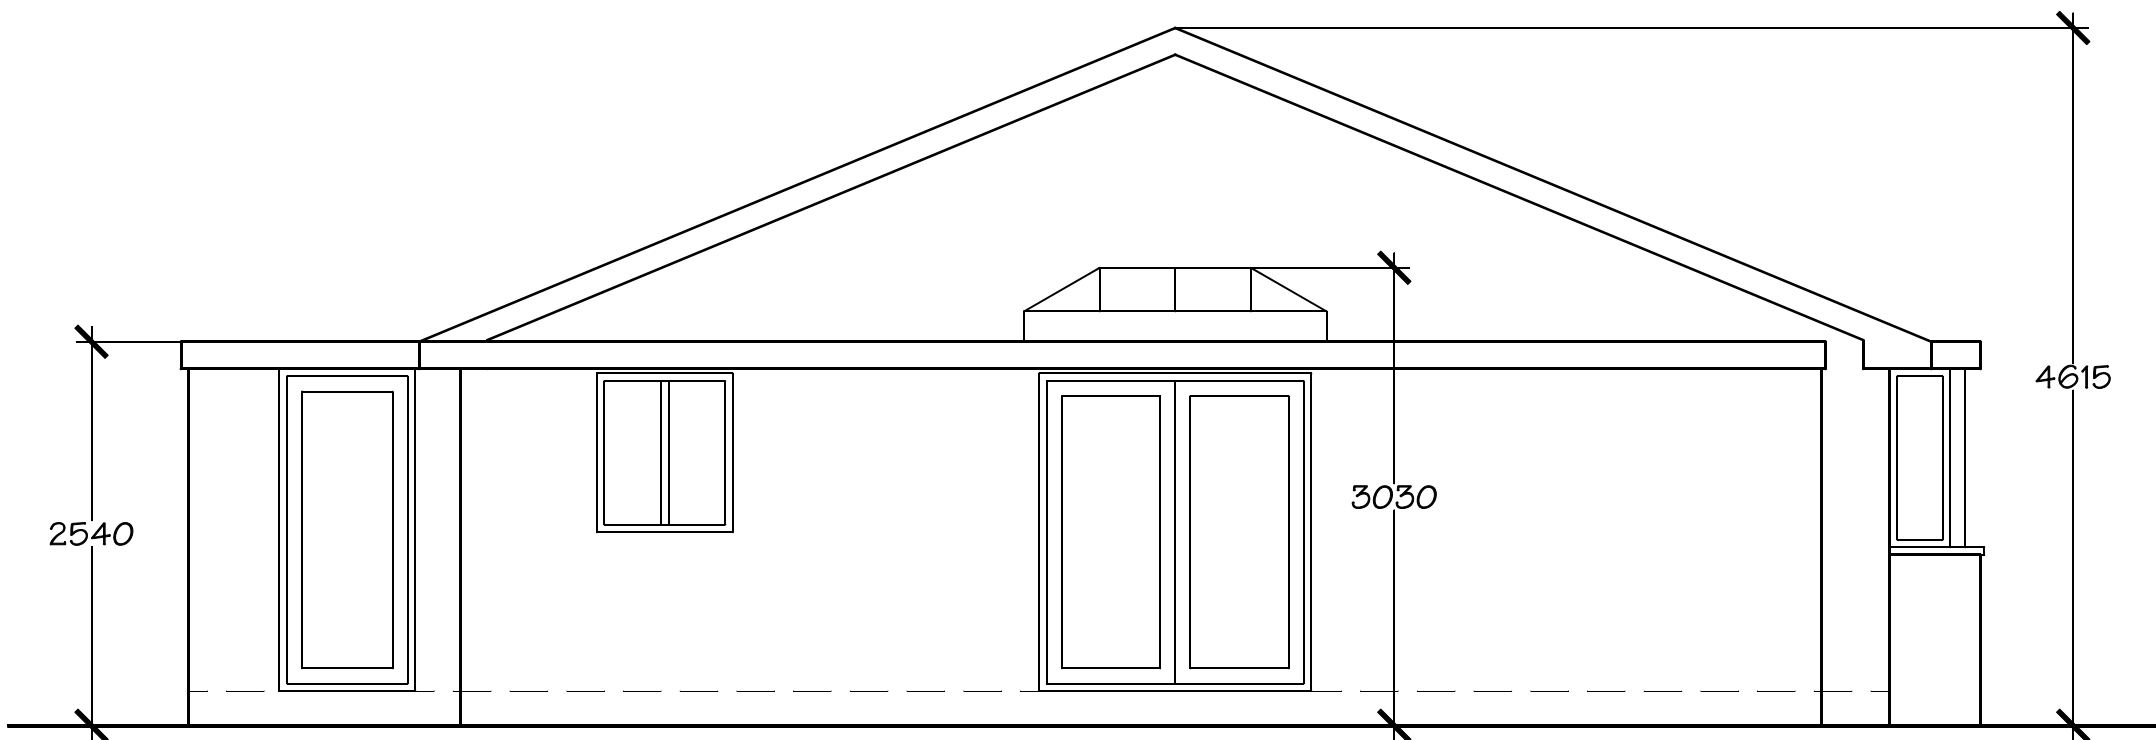

Materials:

Roof - interlocking grey concrete tiles

Walls - cream coloured K-Rend

Windows - anthracite grey coloured u.p.v.c.

Doors - anthracite grey coloured u.p.v.c.

PD Construction Consultants


7 Beech Street, Clitheroe, Lancs

BB7 2LL

tel: 07976 771297

email: pdcc@hotmail.co.uk

metres

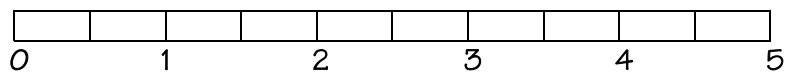

PLANNING

Client: Mr & Mrs Ginn		
Project: Proposed Alterations 39 Kenilworth Drive Clitheroe		
Dwg title: Proposed Side Elevation (N)		
Scale @ A4: 1:50	Date: 30.04.24	Drawn by: PD
Drawing no. 1605 - 08		Rev. -