
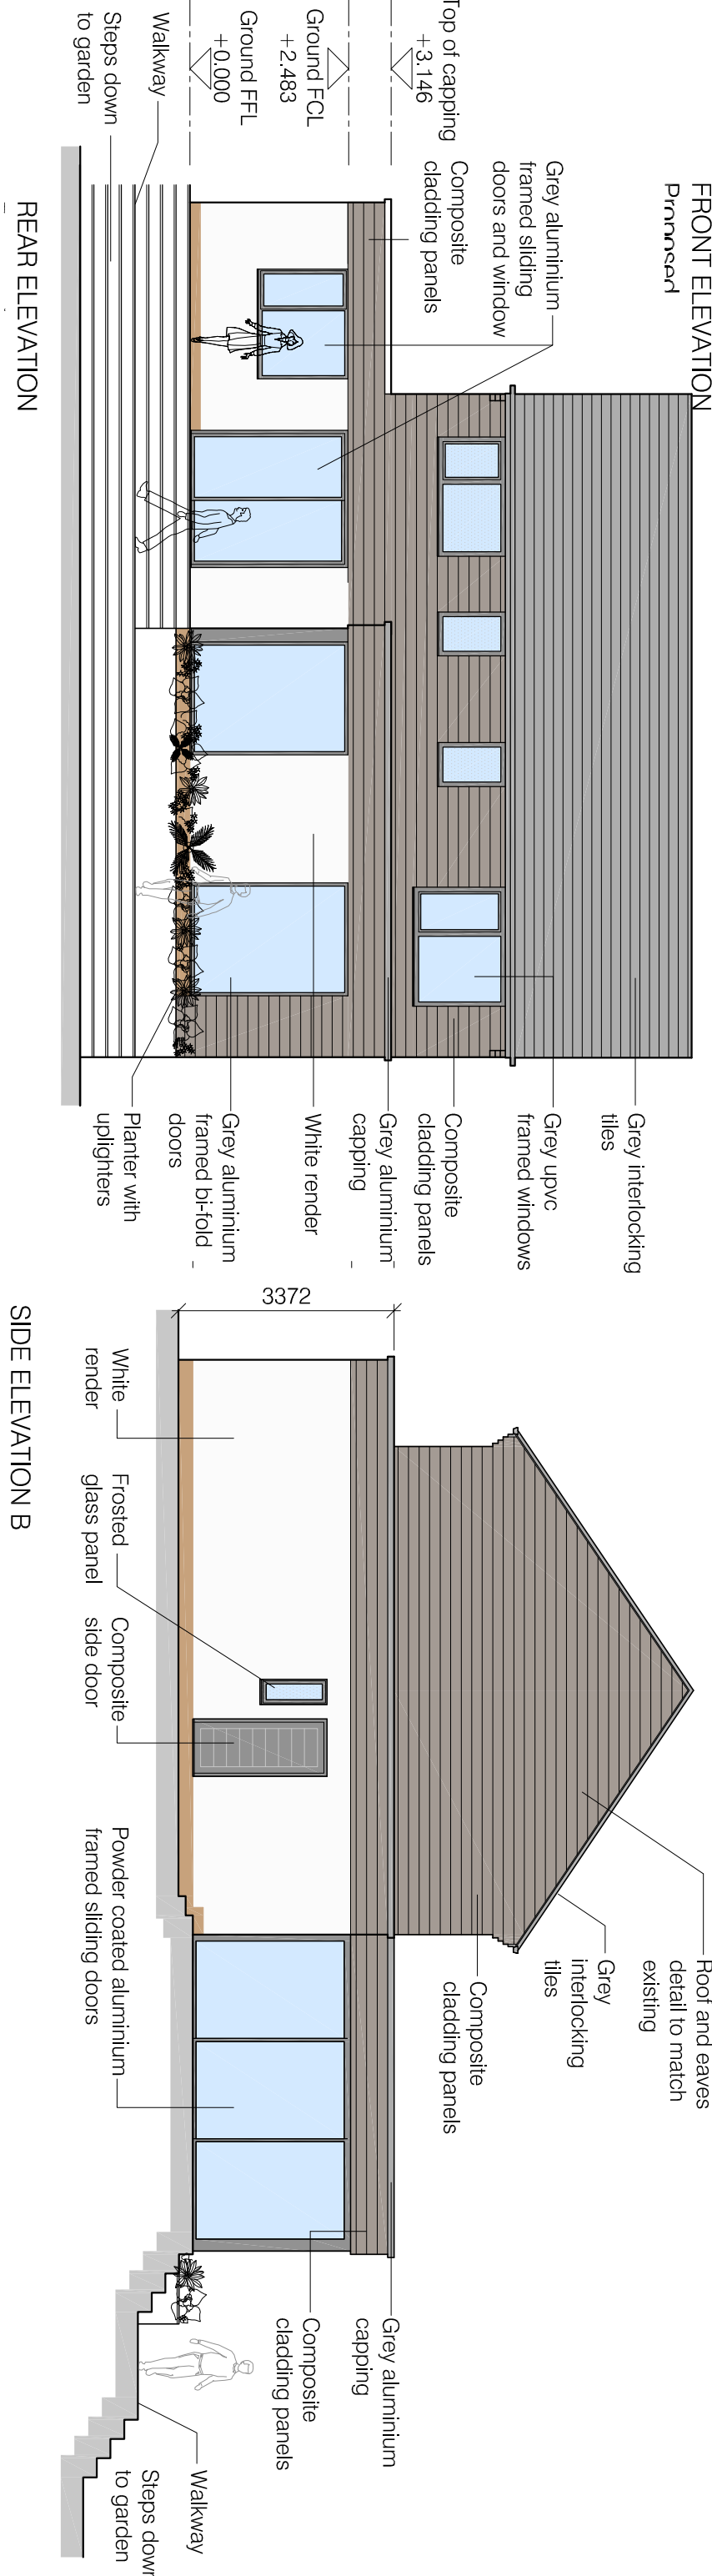


Do not scale. Contractors must check all dimensions on site before prepping production drawings or commencing any work. This drawing and its design is the copyright of LMC Architecture Limited and may not be reproduced in any form whatsoever without their prior express written consent.

Revision	Date	Revision note	Drawn by	Purpose of issue
A	17.09.24	External finishes amended.	LM	Planning

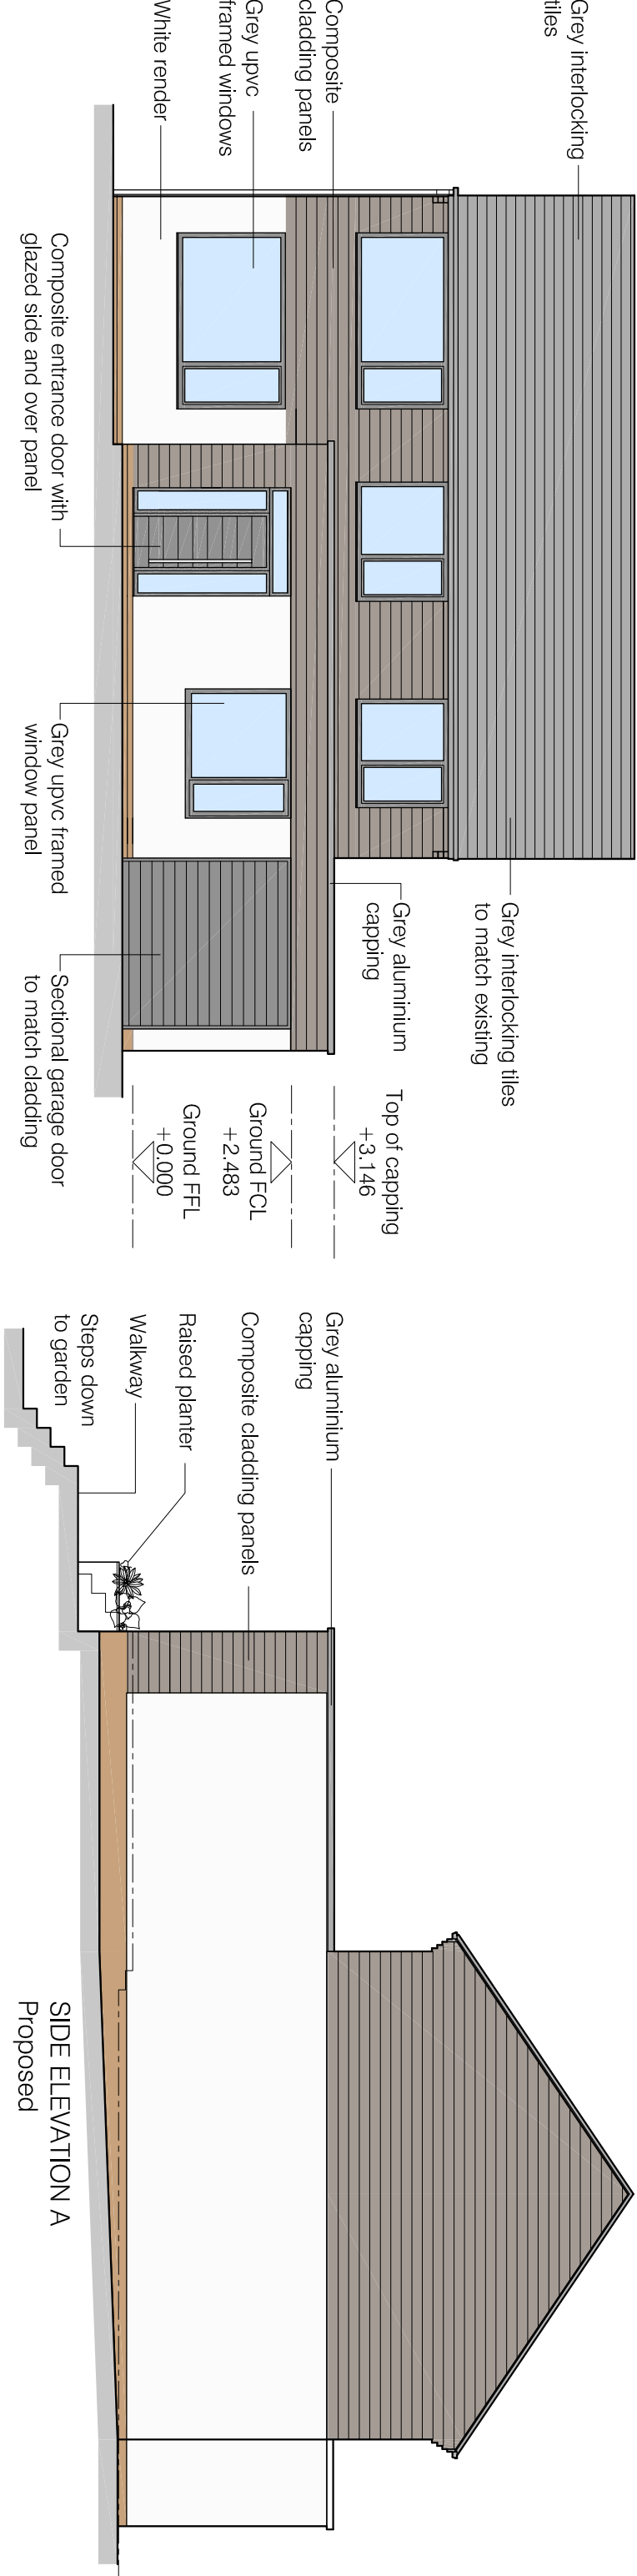

Project Extension to 23 Harewood Avenue Simonstone	Drawing title Proposed Elevations	Scale 1:100 @ A3	LMC Architecture Limited Architectural design services	LMC ARCHITECTURE LTD
Client Mr J Townsend	Drawing number 2405-PL11 A	Date 09.05.24	4 Doveedale Drive, Ightenhill, Burnley, Lancashire, BB12 8XD Web : www.lmcarchitecture.co.uk	