


Revision	Date	Revision note	Drawn by	Purpose of issue
-	09.05.24	First issue	LM	Planning

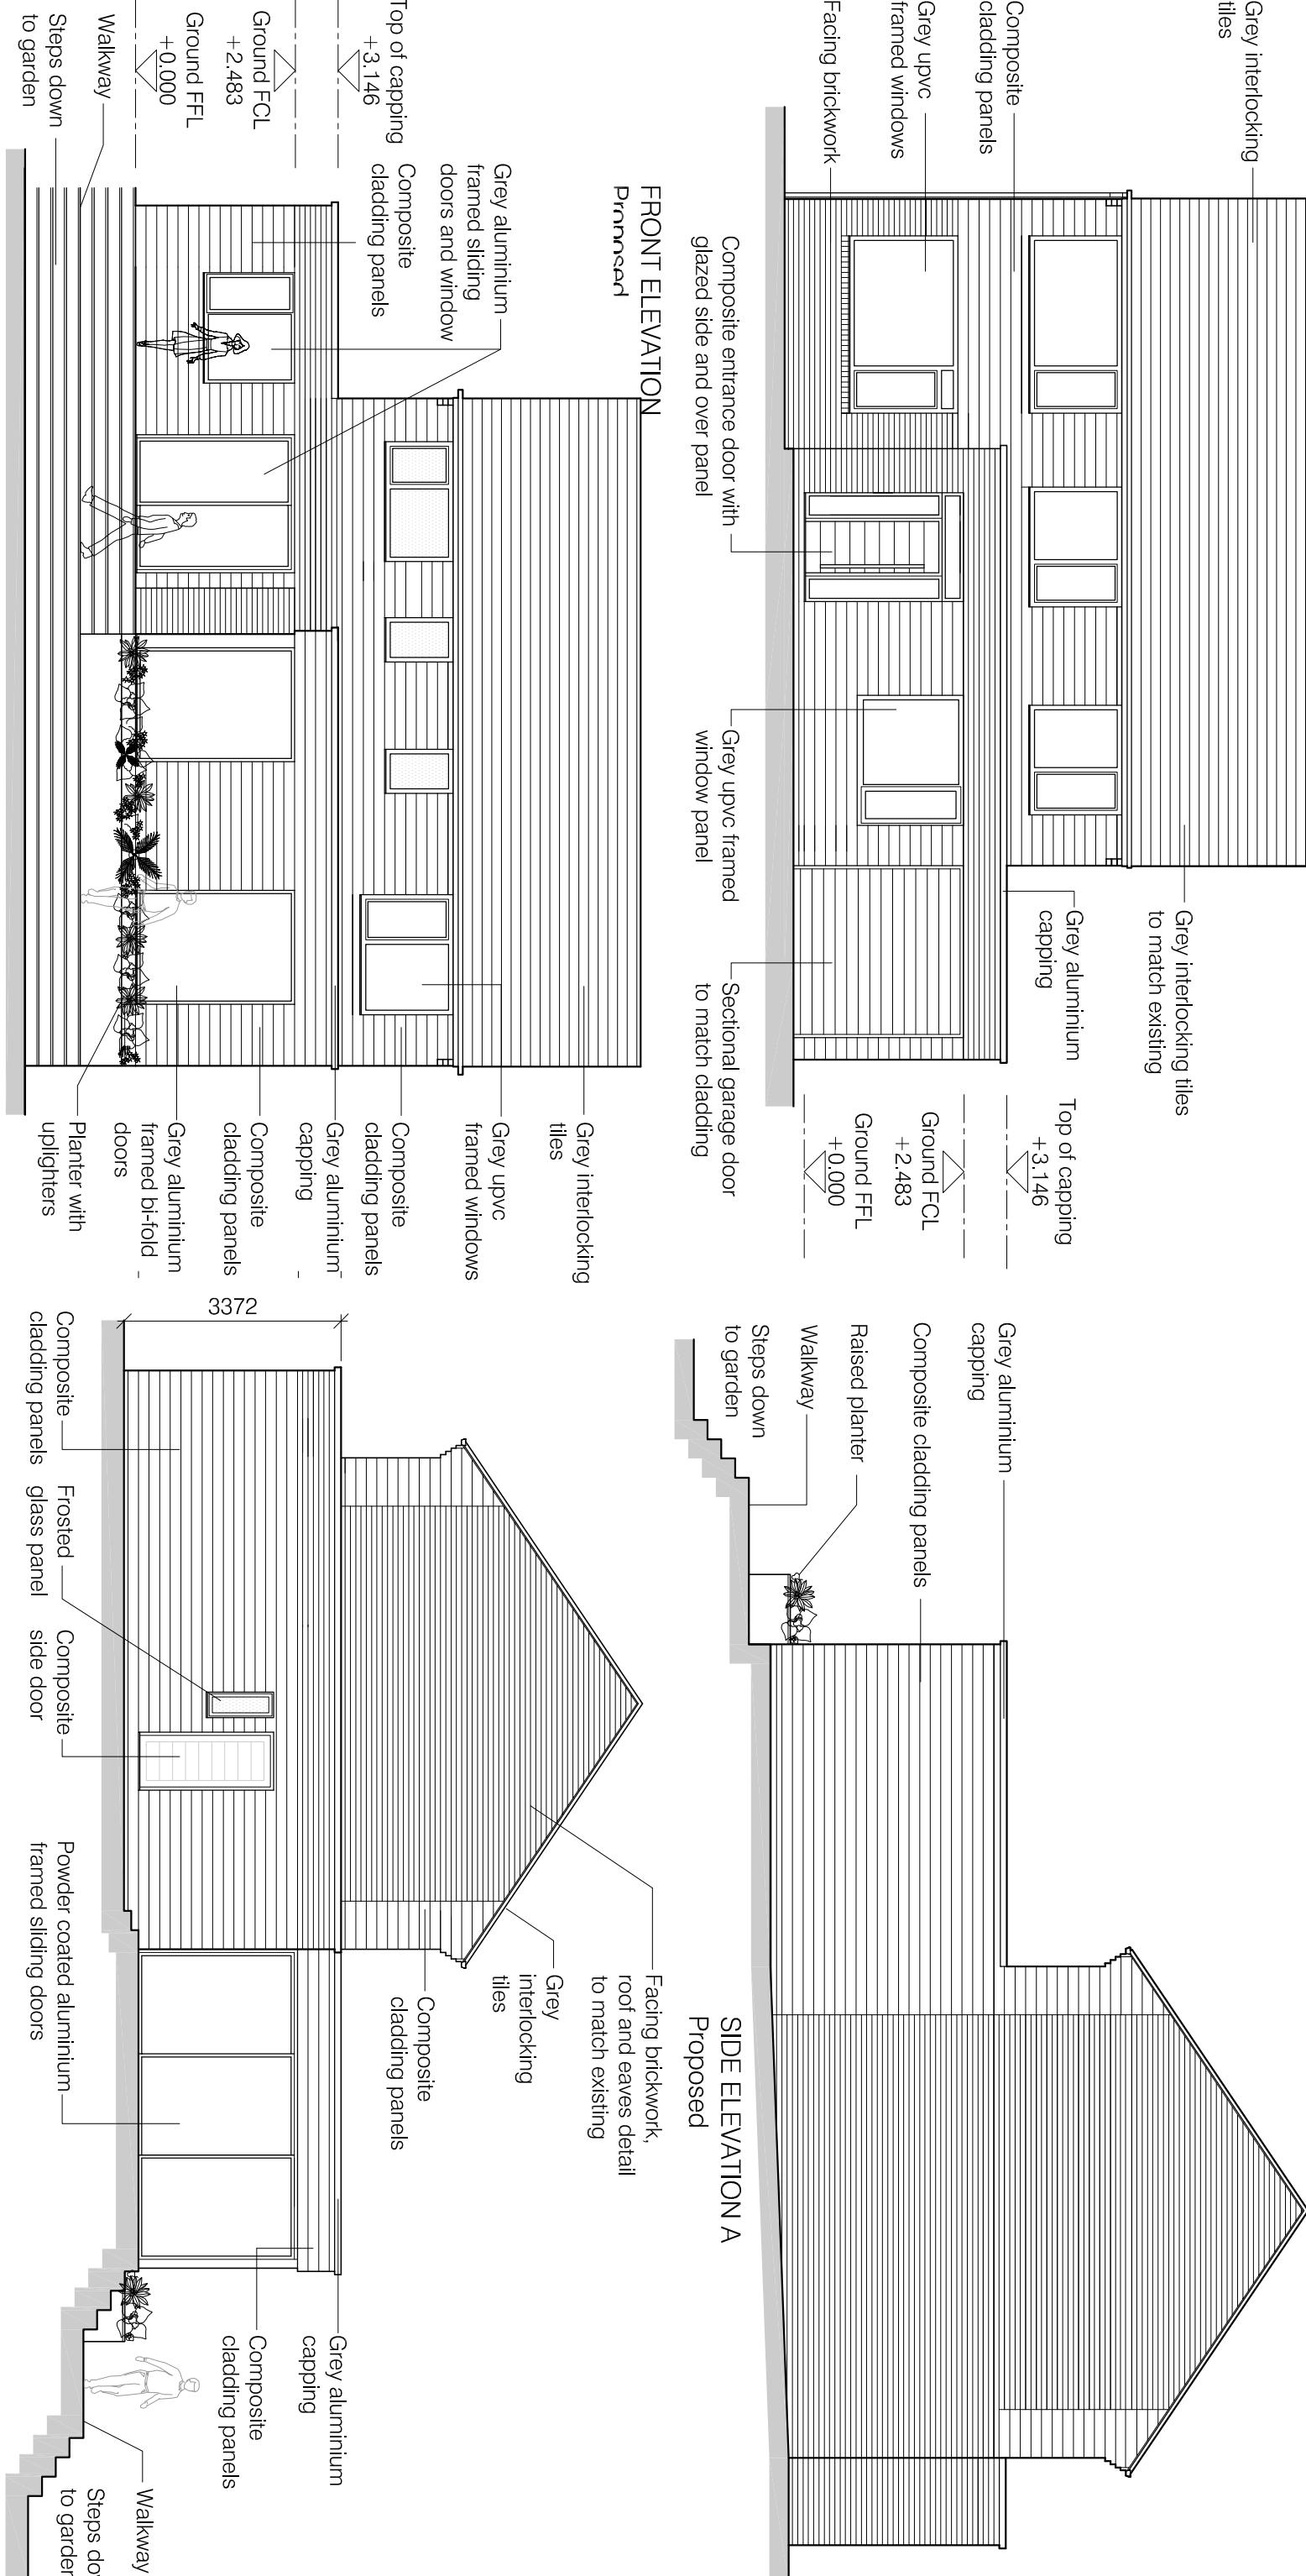

Project Extension to 23 Harewood Avenue Simonstone	Drawing title Proposed Elevations	Scale 1:100 @ A3	LMC Architectural design services
Client Mr J Townsend	Drawing number 2405-PL11	Date 09.05.24	4 Dovedale Drive, Iglenhill, Burnley, Lancashire, BB12 8XD Web : www.lmcarchitecture.co.uk