
NOTES ORIGINAL A3

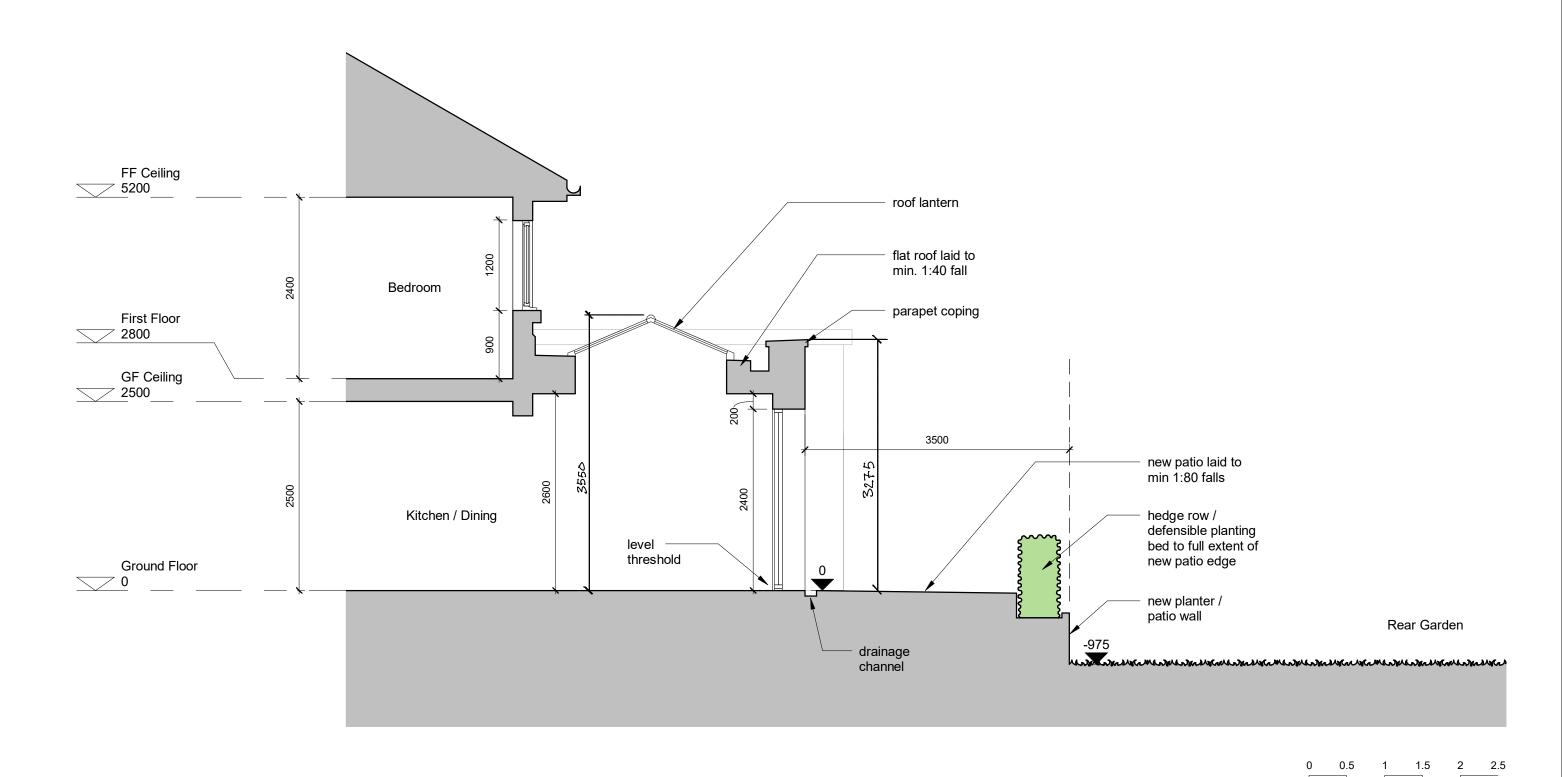

REV A - DIMS ADDED FOLLOWING REQUEST BY PLANNING OFFICER

For Planning

## 15 Crow Trees Brow, Chatburn

**Proposed Section** 

 Drawing number
 Issue
 Scale @ A3
 Date

 CTB
 P-16
 REV A
 1 : 50
 25-05-2024

