




Existing rear arrangement

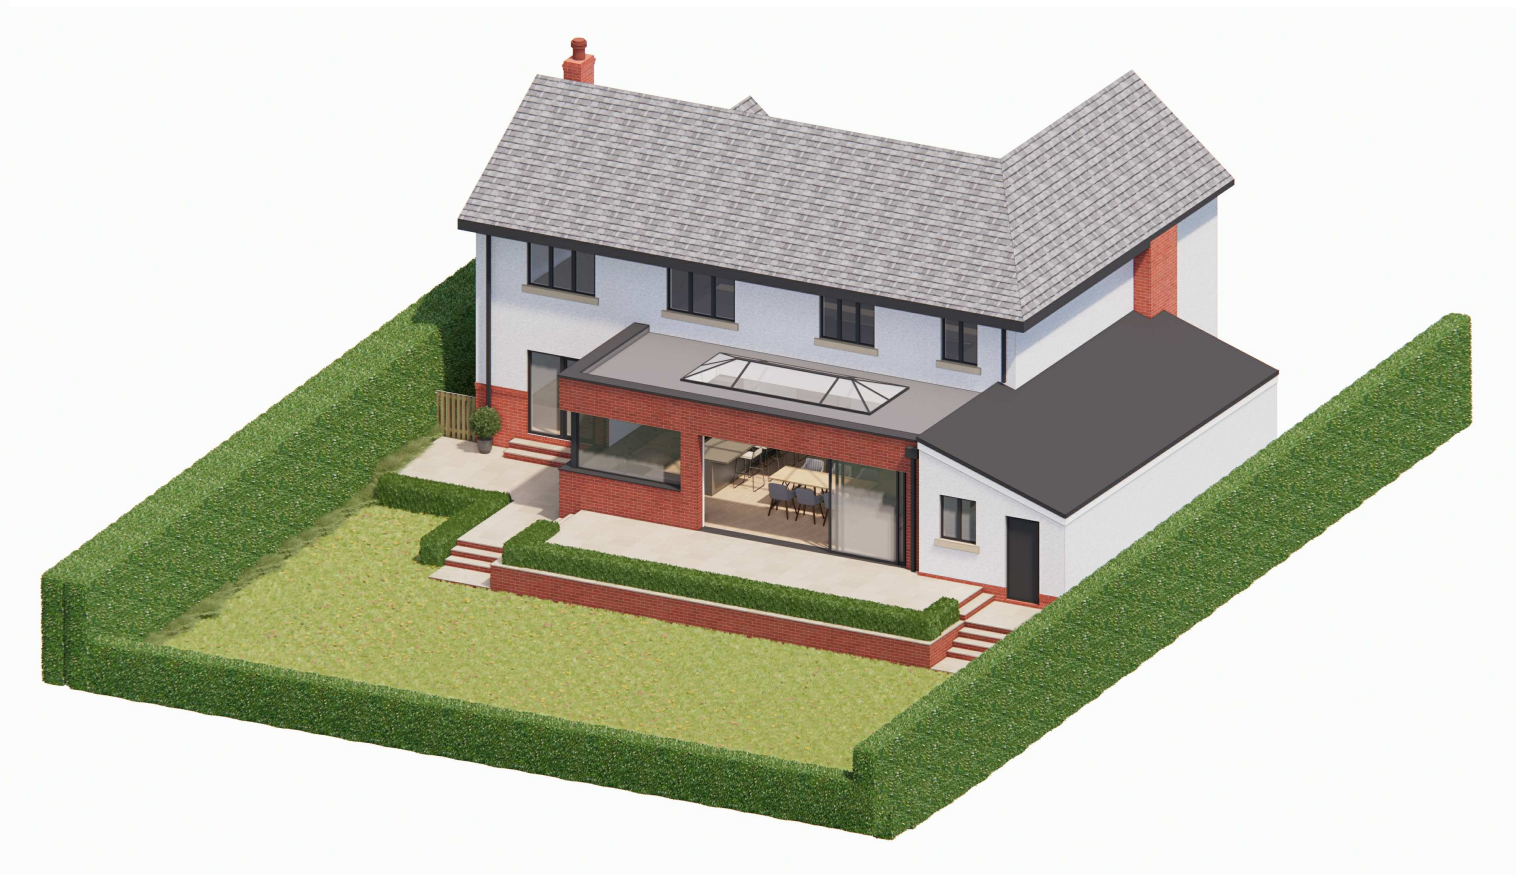

Proposed rear arrangement

For Planning

15 Crow Trees Brow, Chatburn

Existing & Proposed 3Ds

Drawing number

CTB P-21

Issue

Scale @ A3

Date

25-05-2024

hs