




This drawing is to be read in conjunction with all relevant Architect, consultants' and specialists' drawings and specifications. The Architect is to be notified of any discrepancies before proceeding. Do not scale from this drawing. All dimensions and levels are to be checked on site. This drawing is subject to copyright. All work carried out before Planning and Building Permission has been granted is at the contractor's risk.  
 Note: proposed drawing based on OS dwg information. All illustrated dimensions are approximate and all site dimensions are to be checked on site and subject to site survey.

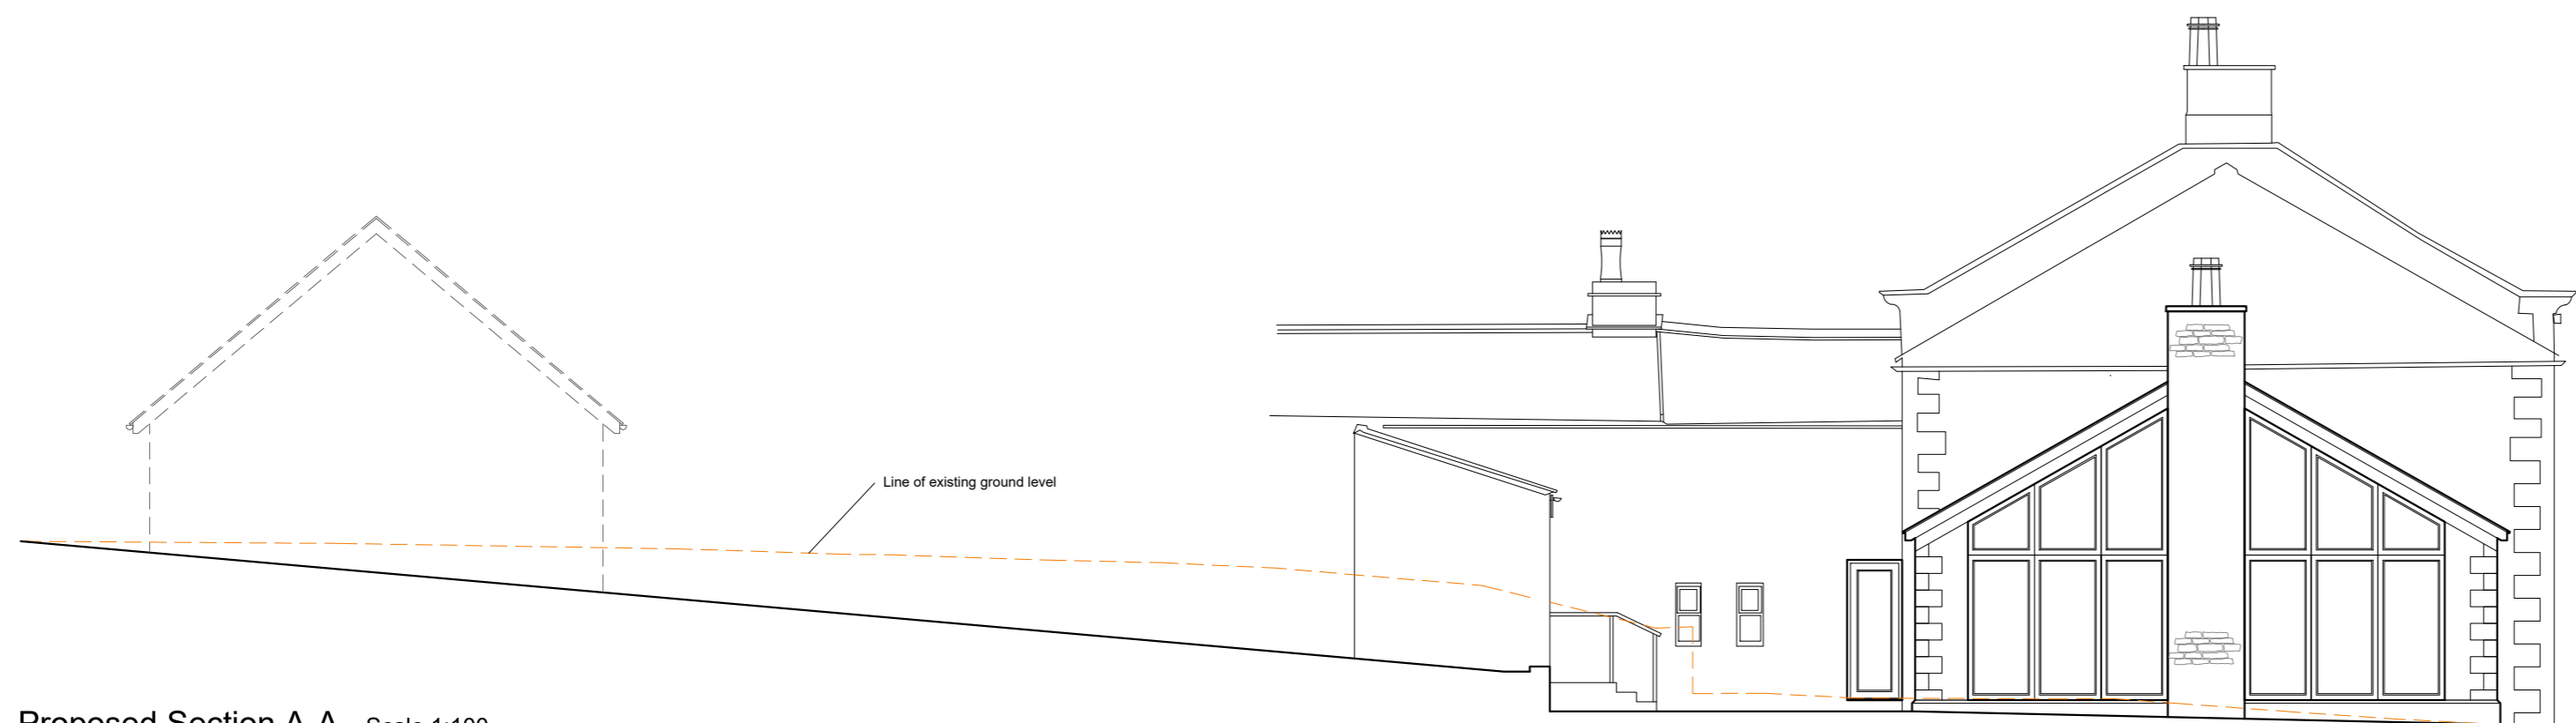

Proposed Section A-A Scale 1:100

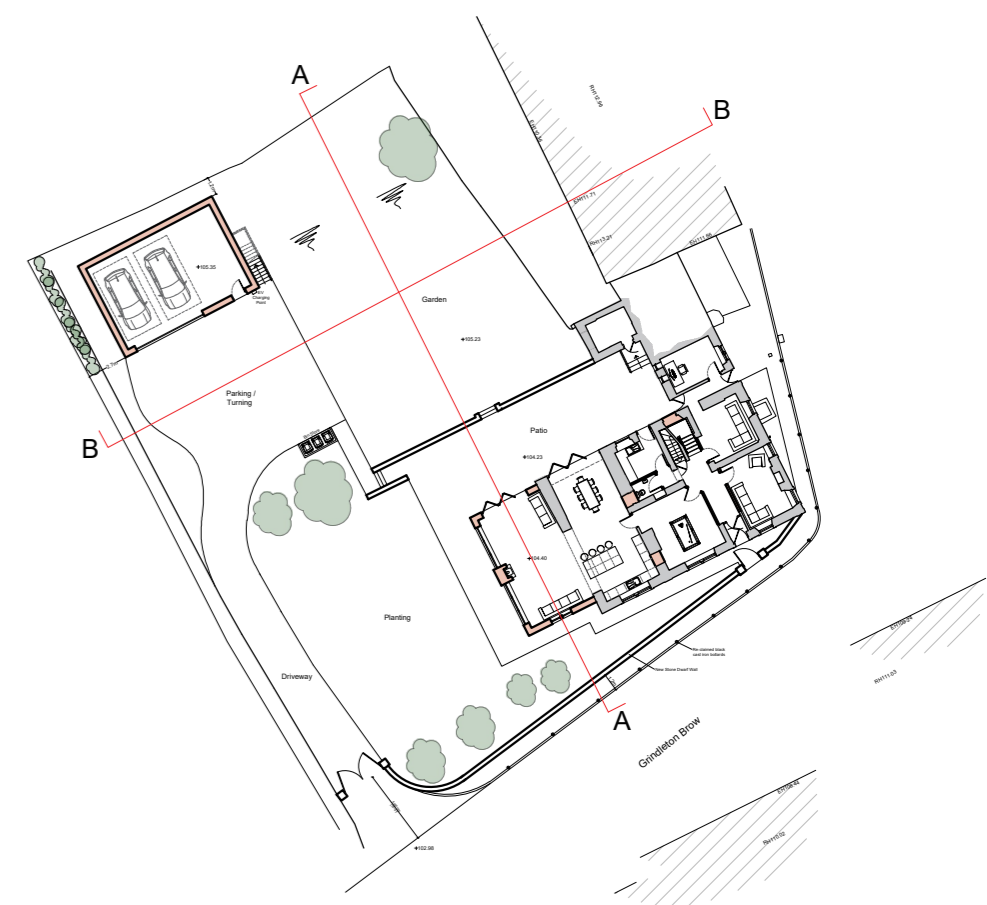

Proposed Key Plan Scale 1:500

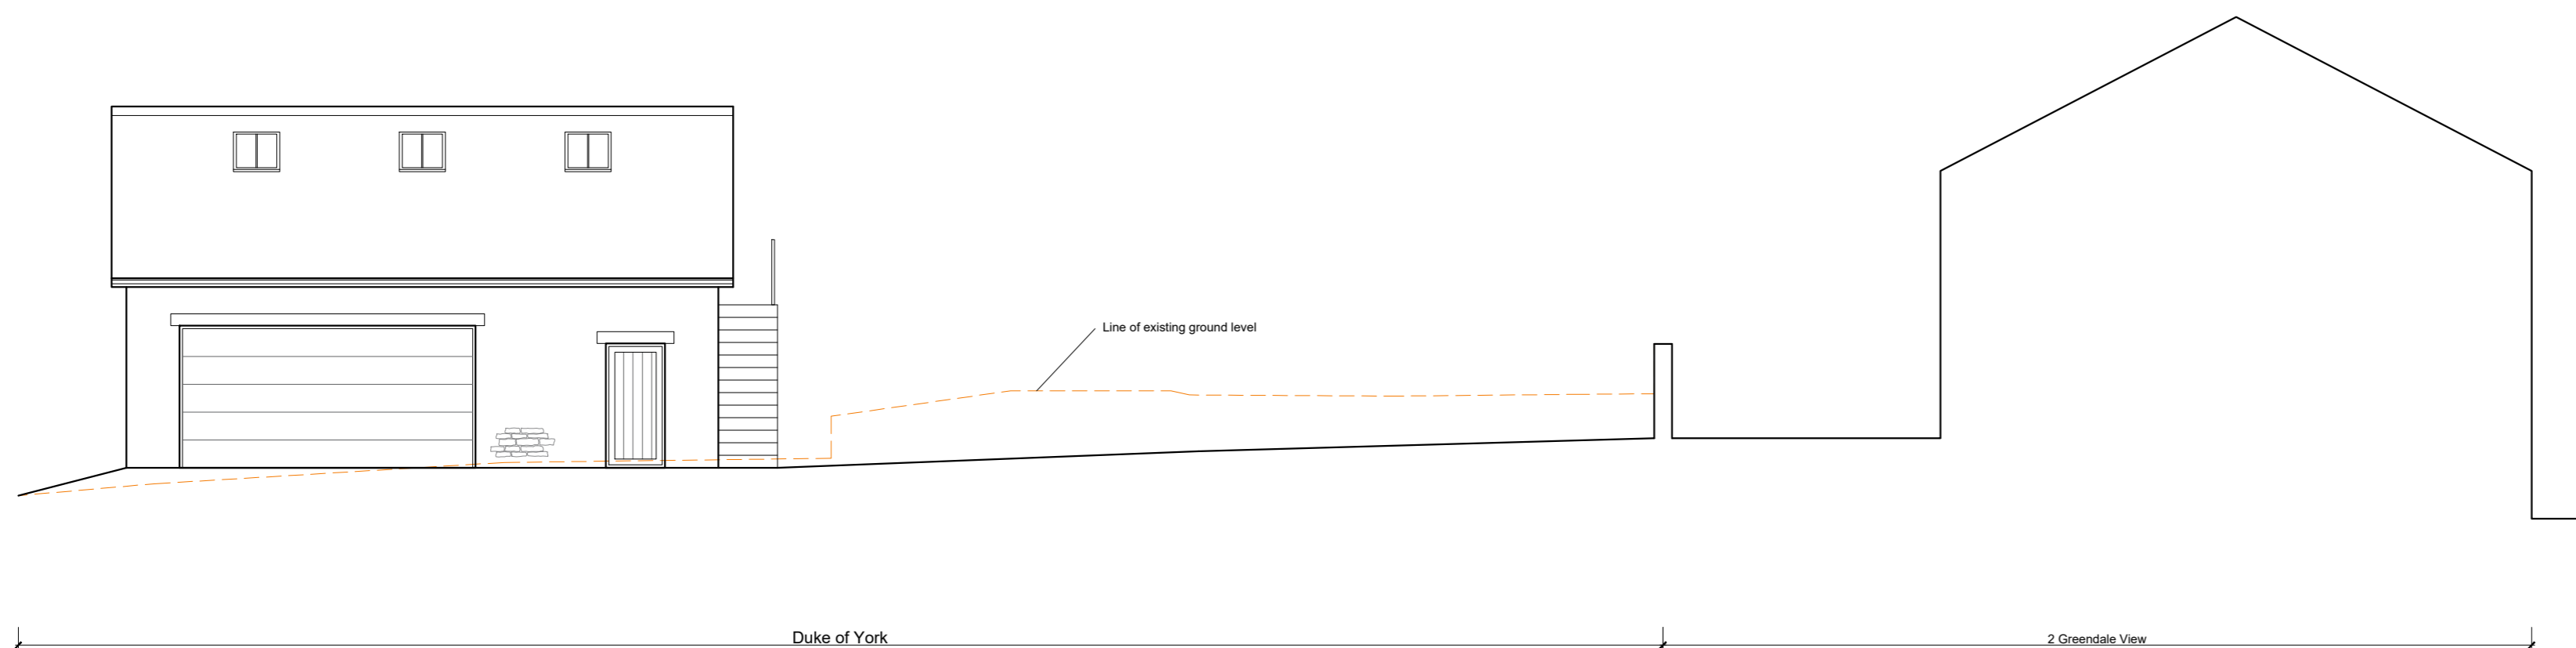

Proposed Section B-B Scale 1:100

Client		
S. Stansfield		
Job Title		
Proposed Development at		
The Duke of York		
Grindleton		
Drawing Title		
Proposed Site Sections		
Scale	Date	Drawn
1:100 @ A2	March 2024	BWT

**spa**  
 ARCHITECTS  
 SUNDERLAND PEACOCK & ASSOCIATES LTD.  
 HAZELMERE, PIMLICO ROAD, CLITHEROE  
 LANCASHIRE, BB7 2AG  
 T 01200 423178 F 01200 427328  
 E info@sunderlandpeacock.com  
 www.sunderlandpeacock.com

5977 - P34 REV -