



East Elevation

North Elevation

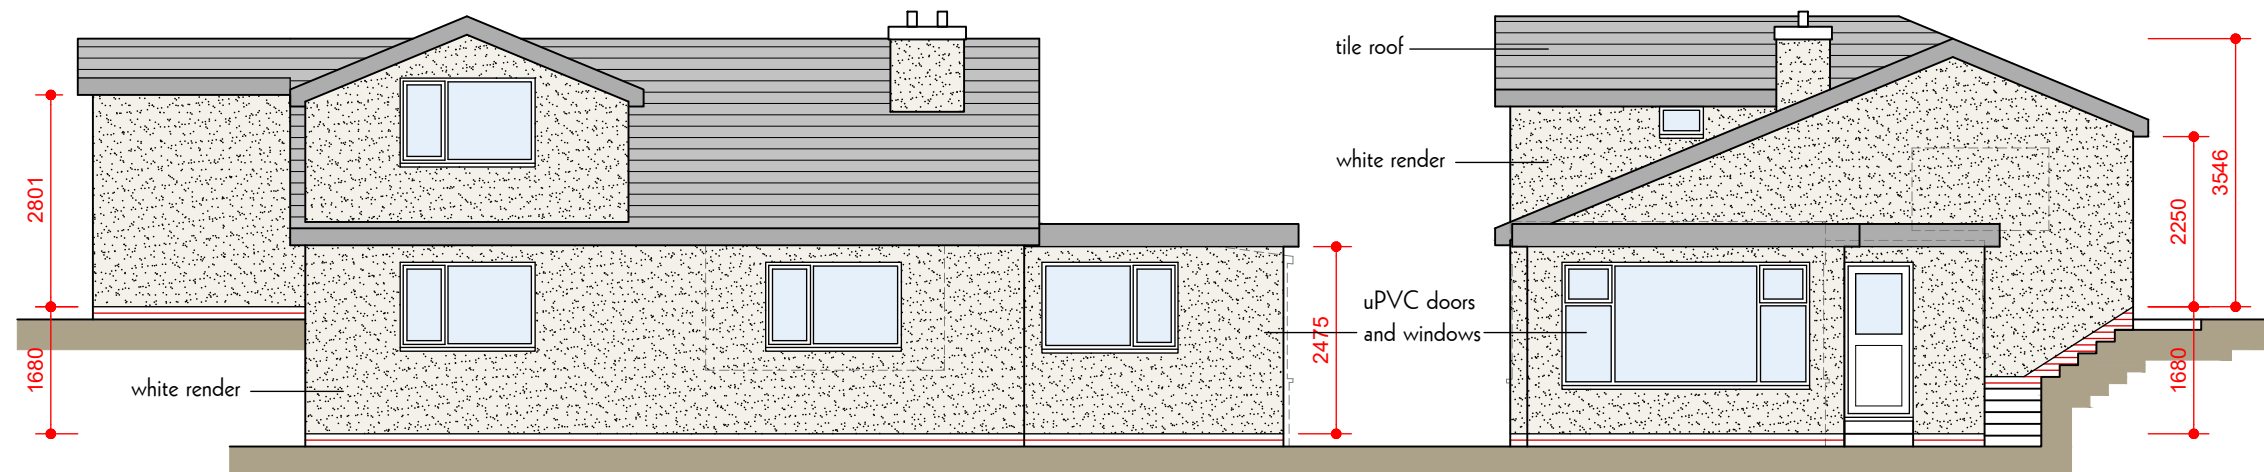


West Elevation

South Elevation

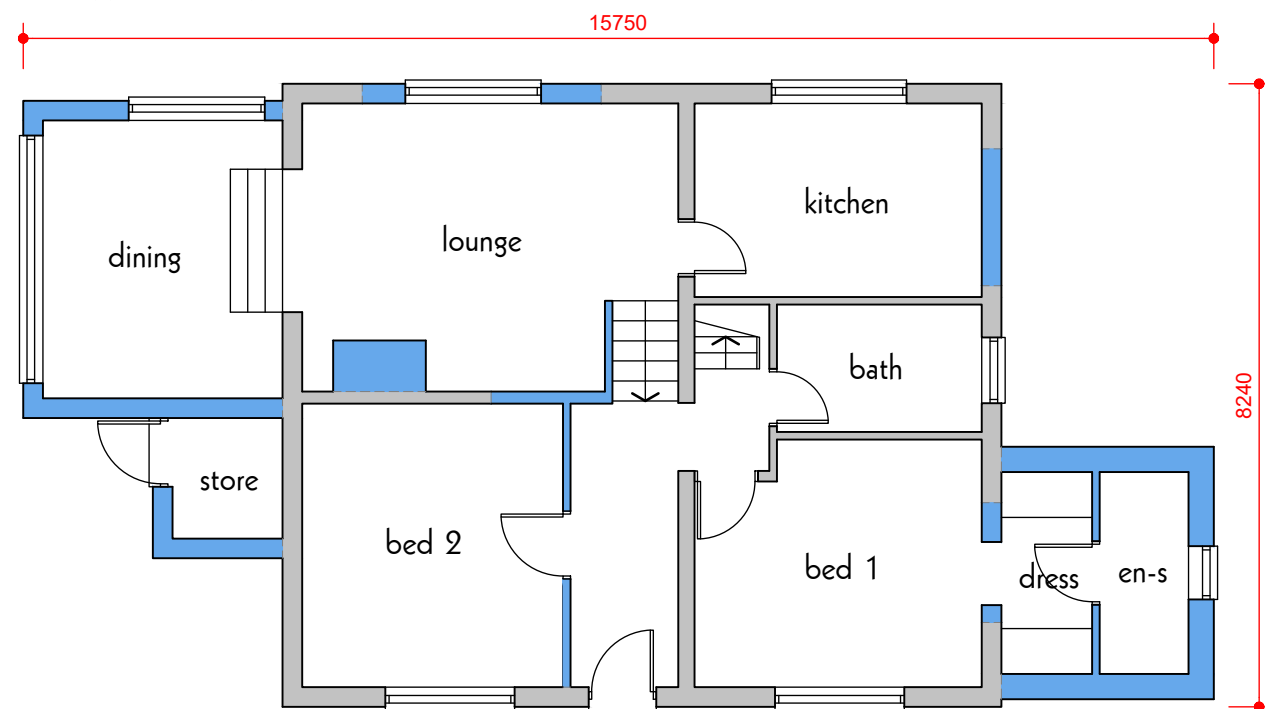

Lower Ground/Ground Floor

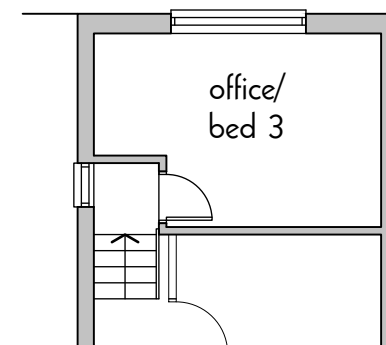

Second Floor

6b The Dene, Clitheroe As Proposed

