


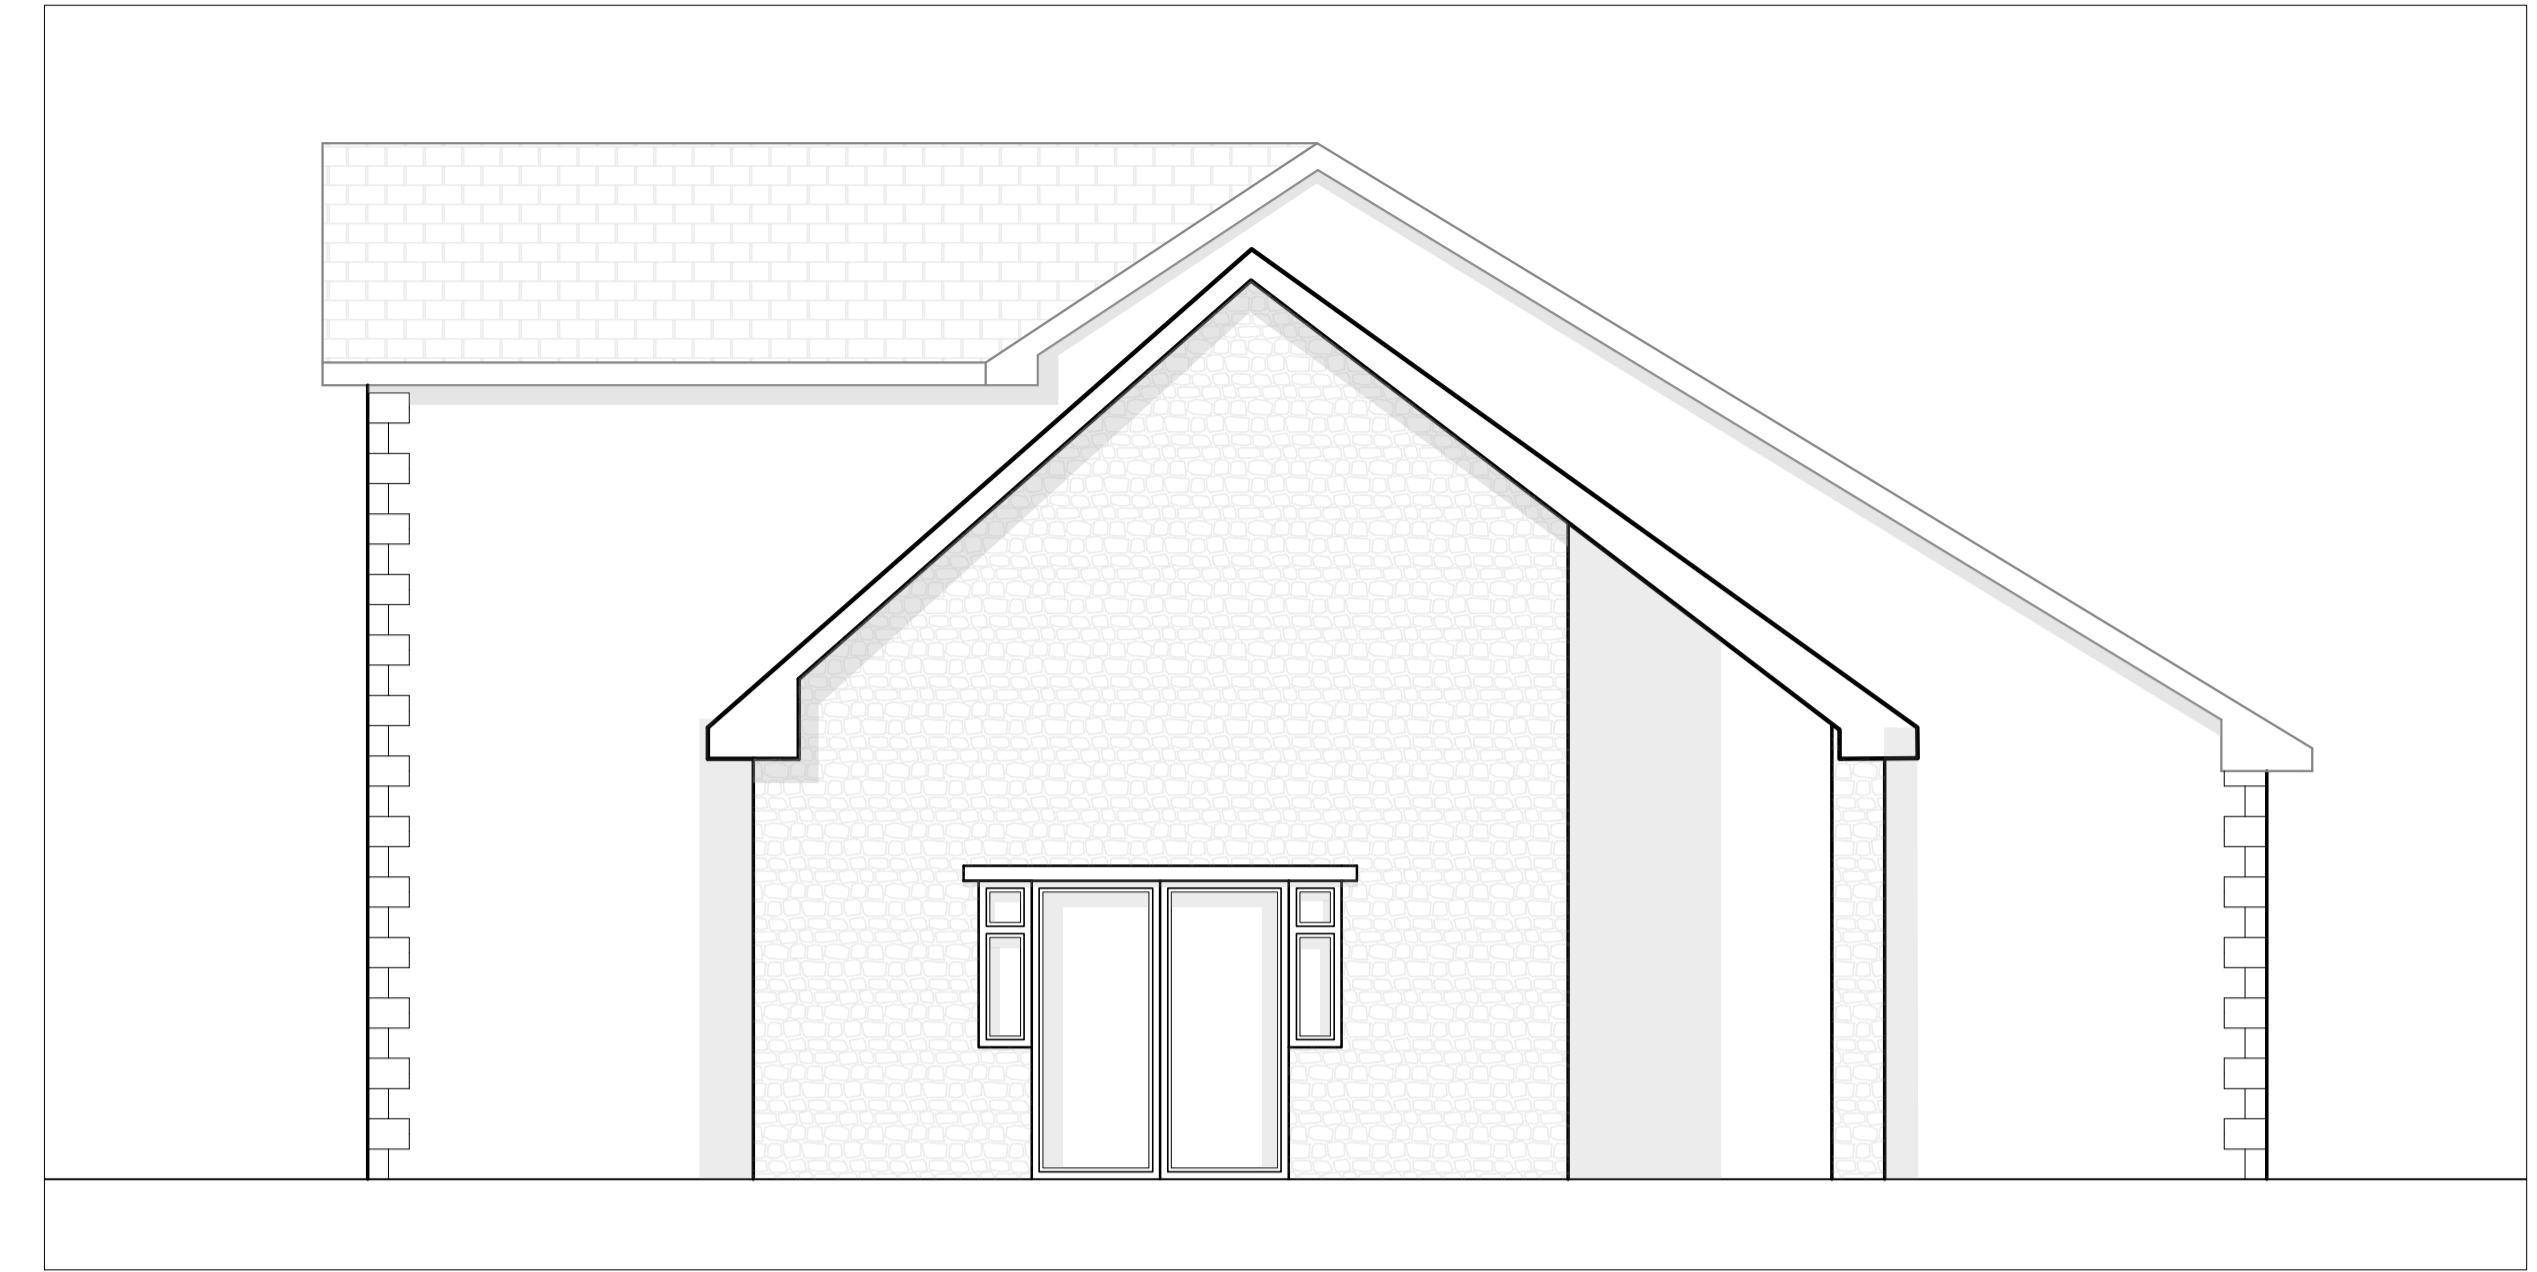

EXISTING SOUTH ELEVATION




EXISTING WEST ELEVATION



EXISTING NORTH ELEVATION



EXISTING EAST ELEVATION

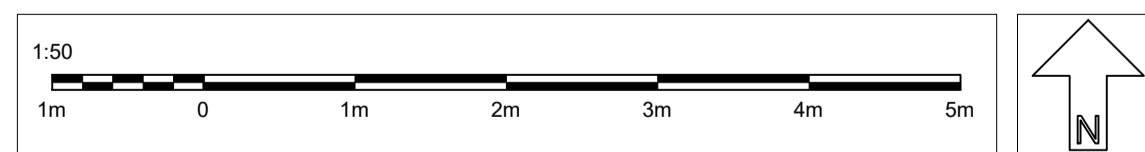

Project Title	Scale	Drawn
EXISTING ELEVATIONS at The Limes Blackburn Rd, PR3 3ZQ	1:50 @ A1	AP
	Date 08/05/2024	Client Details Joan Willan