


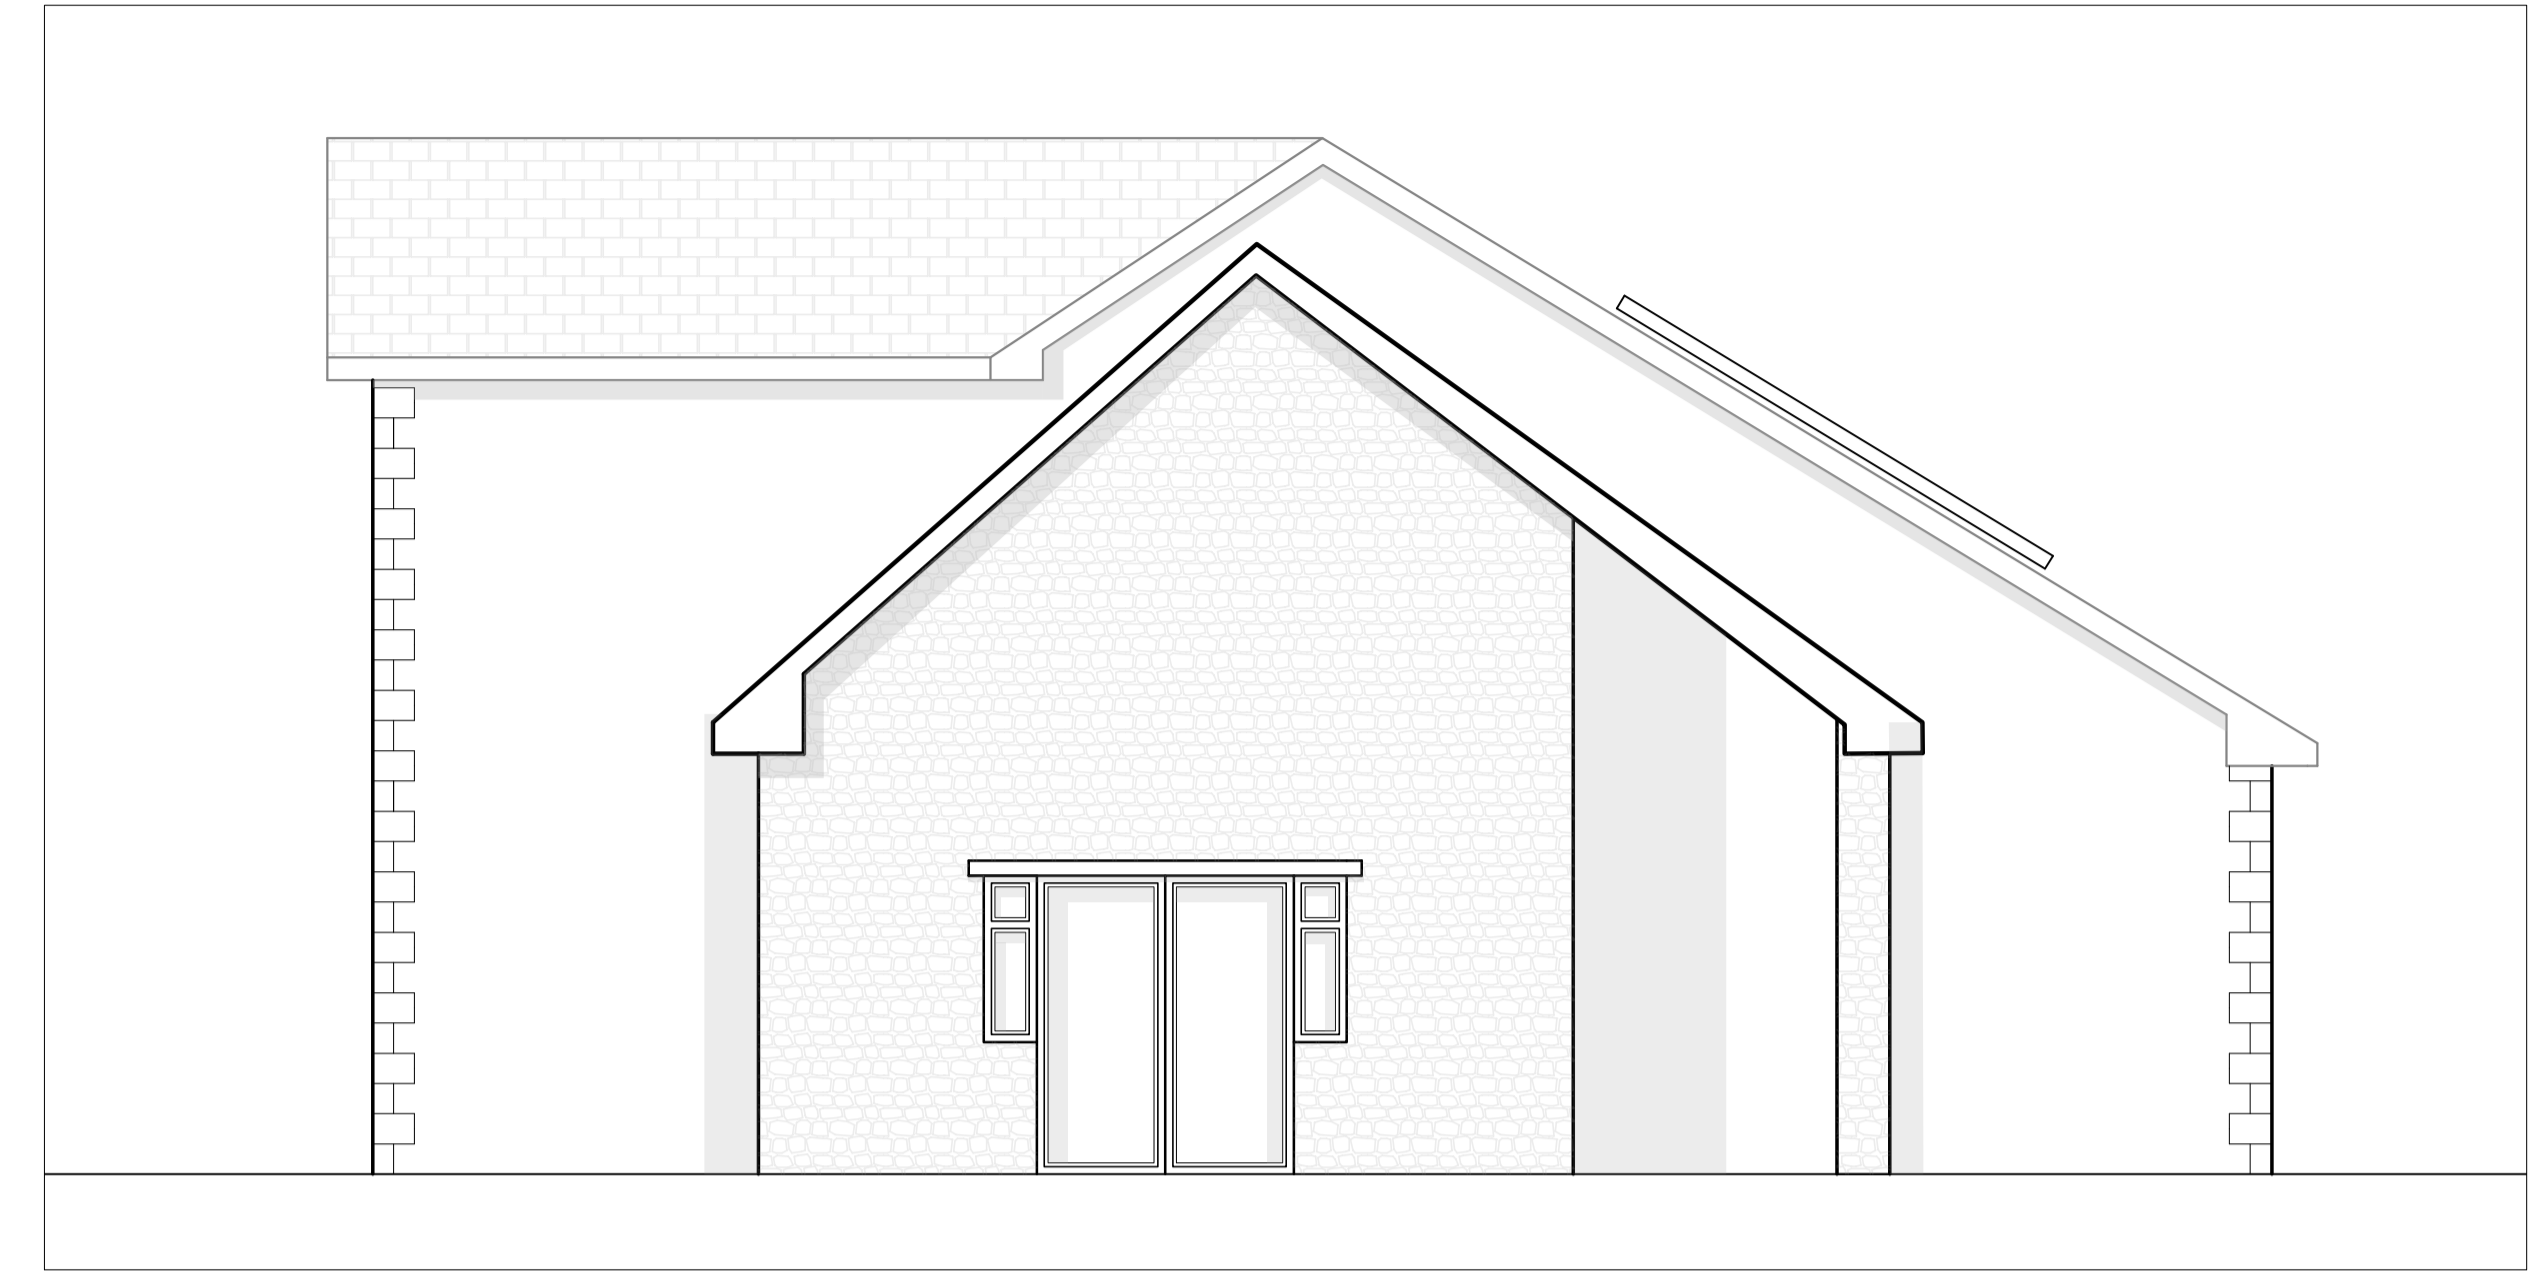


PROPOSED SOUTH ELEVATION




PROPOSED WEST ELEVATION



PROPOSED NORTH ELEVATION

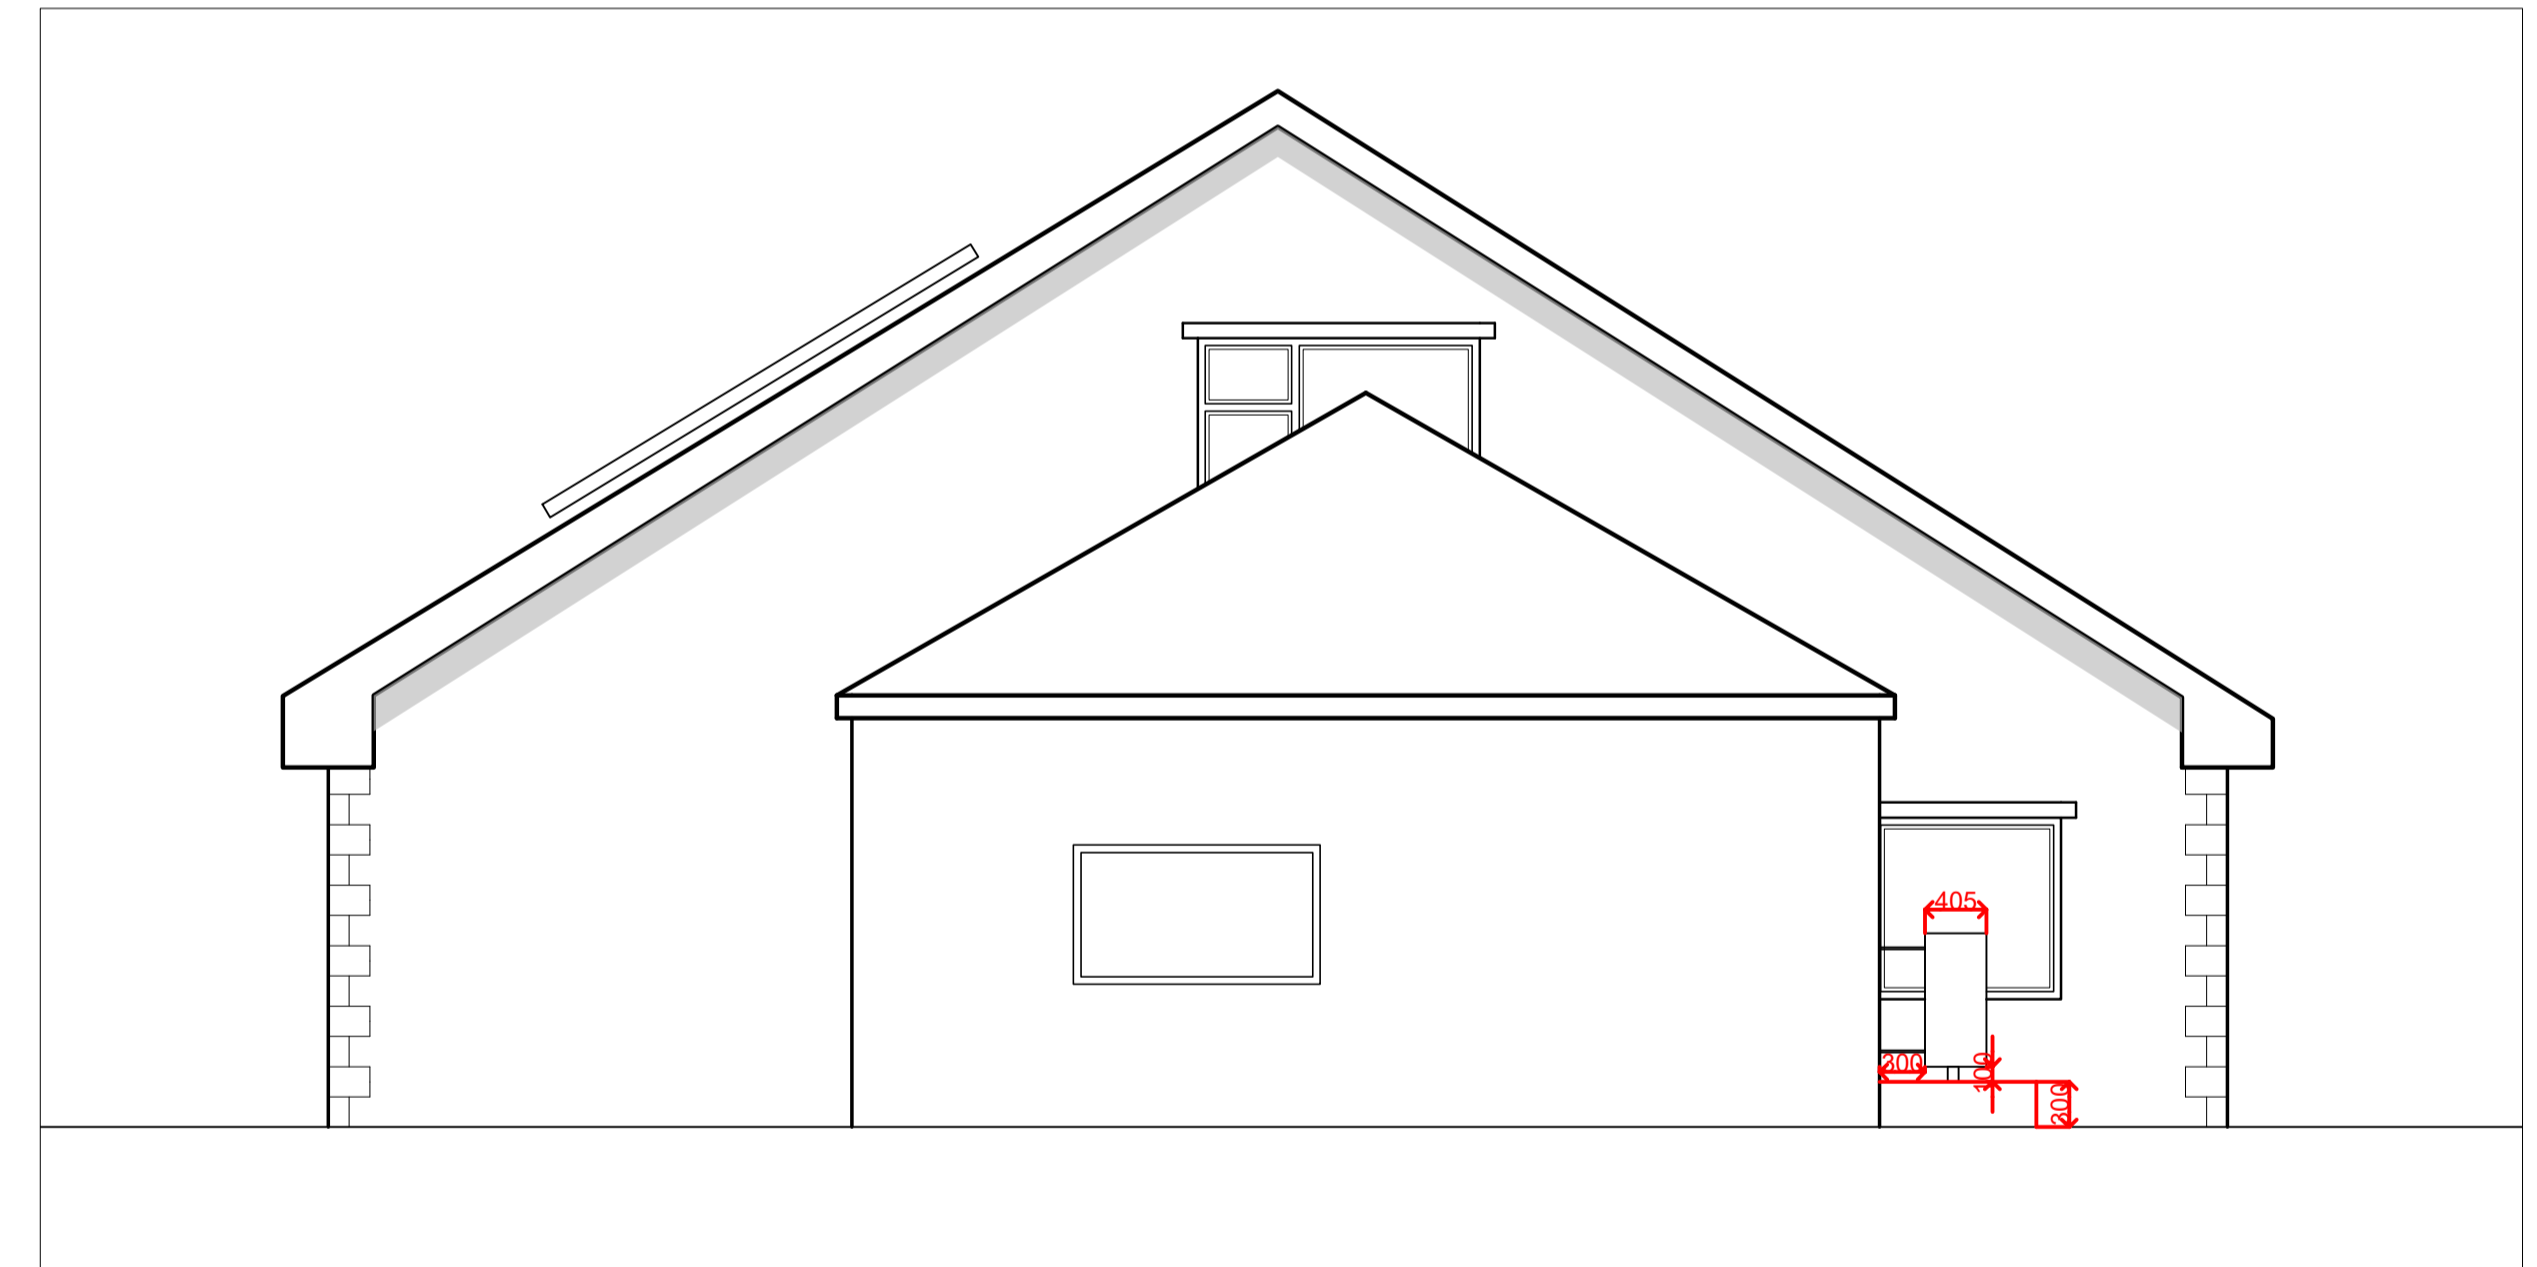

PROPOSED EAST ELEVATION

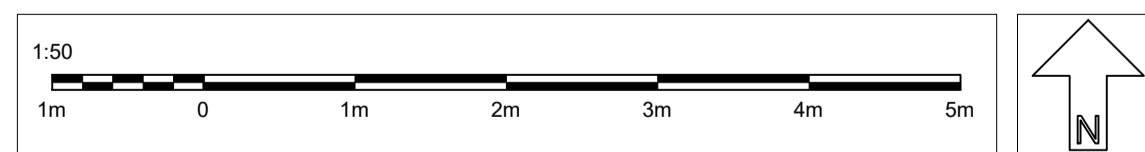

Project Title	Scale	Drawn
PROPOSED ELEVATIONS at The Limes Blackburn Rd, PR3 3ZQ	1:50 @ A1	AP
	Date 04/06/2024	Client Details Joan Willan