




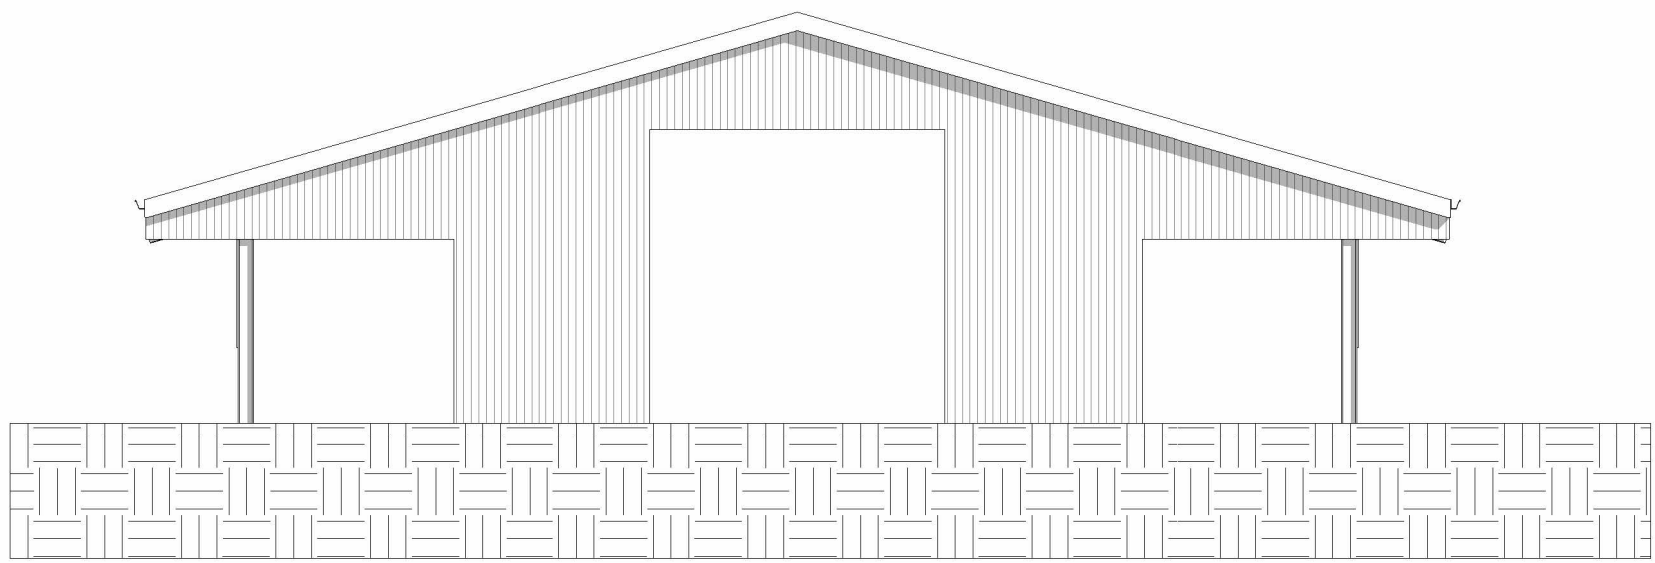


3 EXISTING NORTH WEST
1 : 100

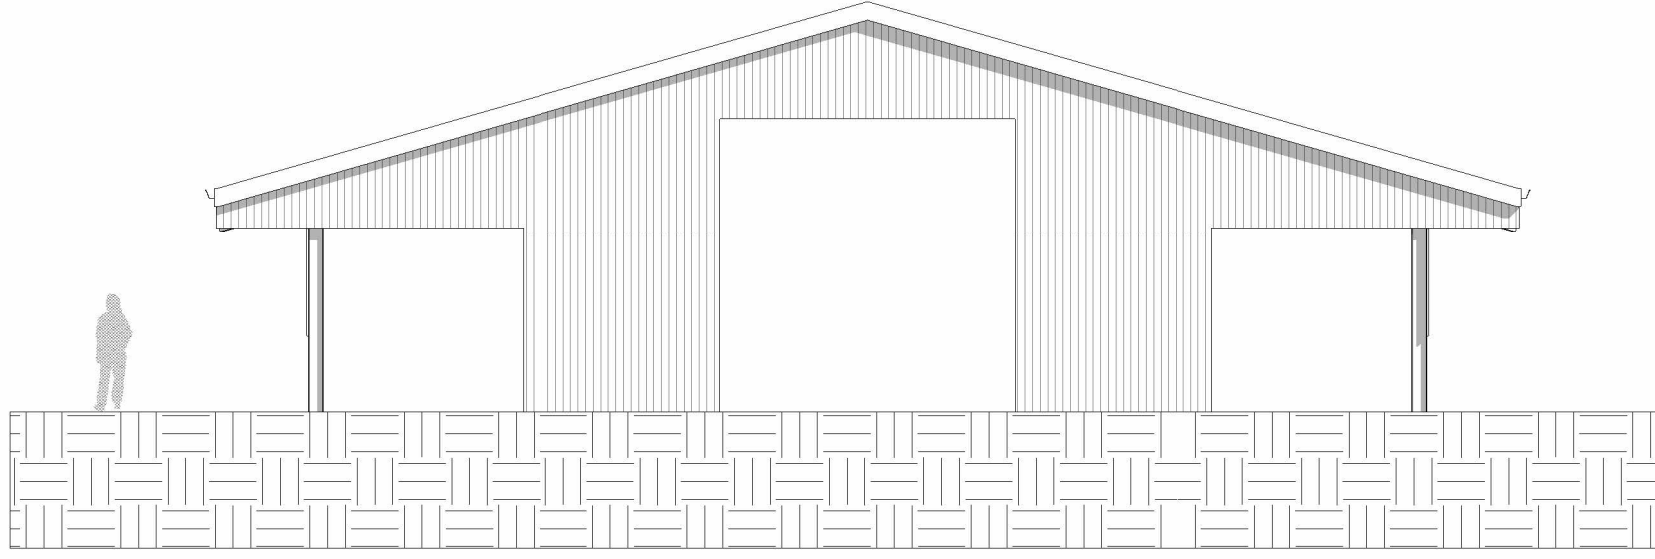


4 EXISTING SOUTH EAST
1 : 100

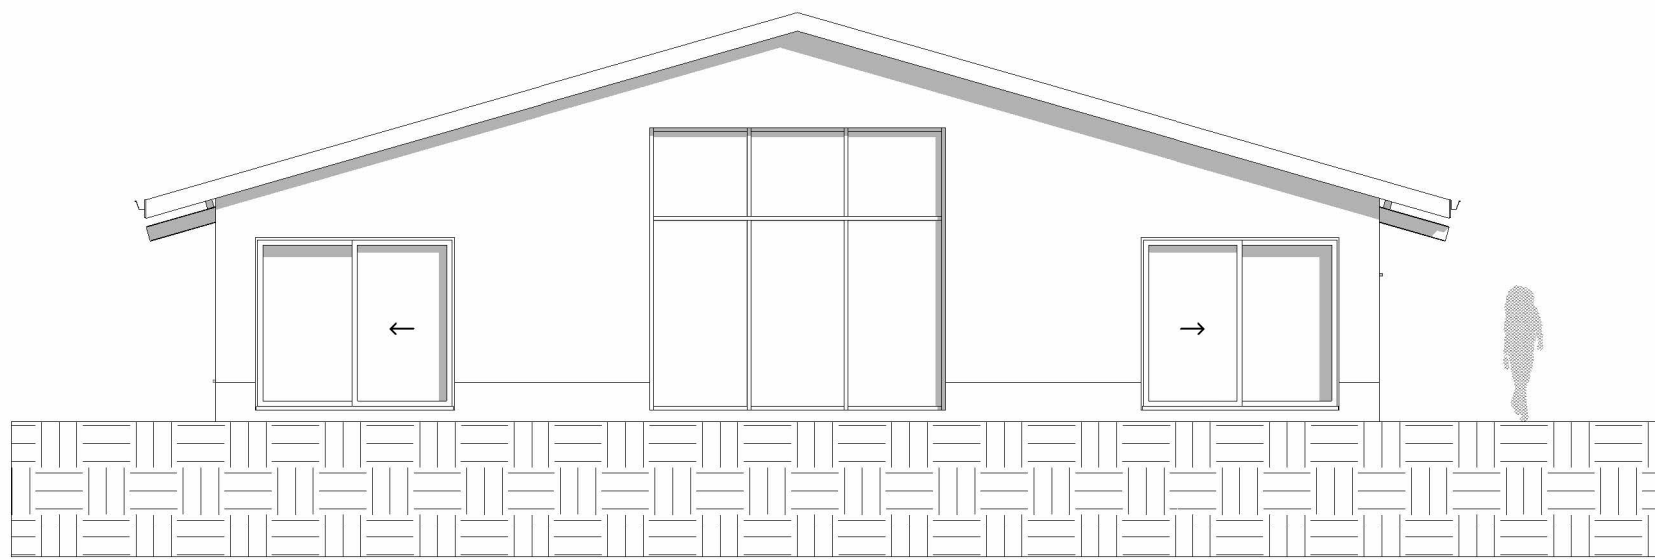


7 PROPOSED NORTH WEST
1 : 100

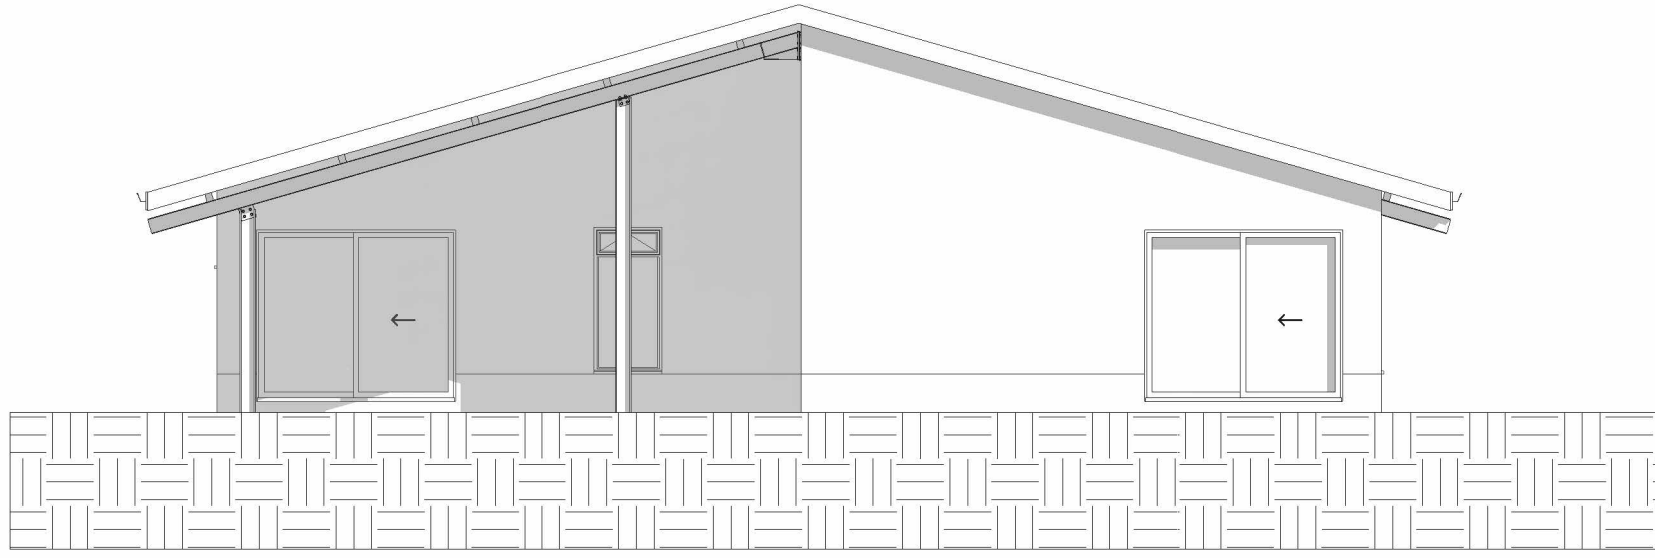


8 PROPOSED SOUTH EAST
1 : 100

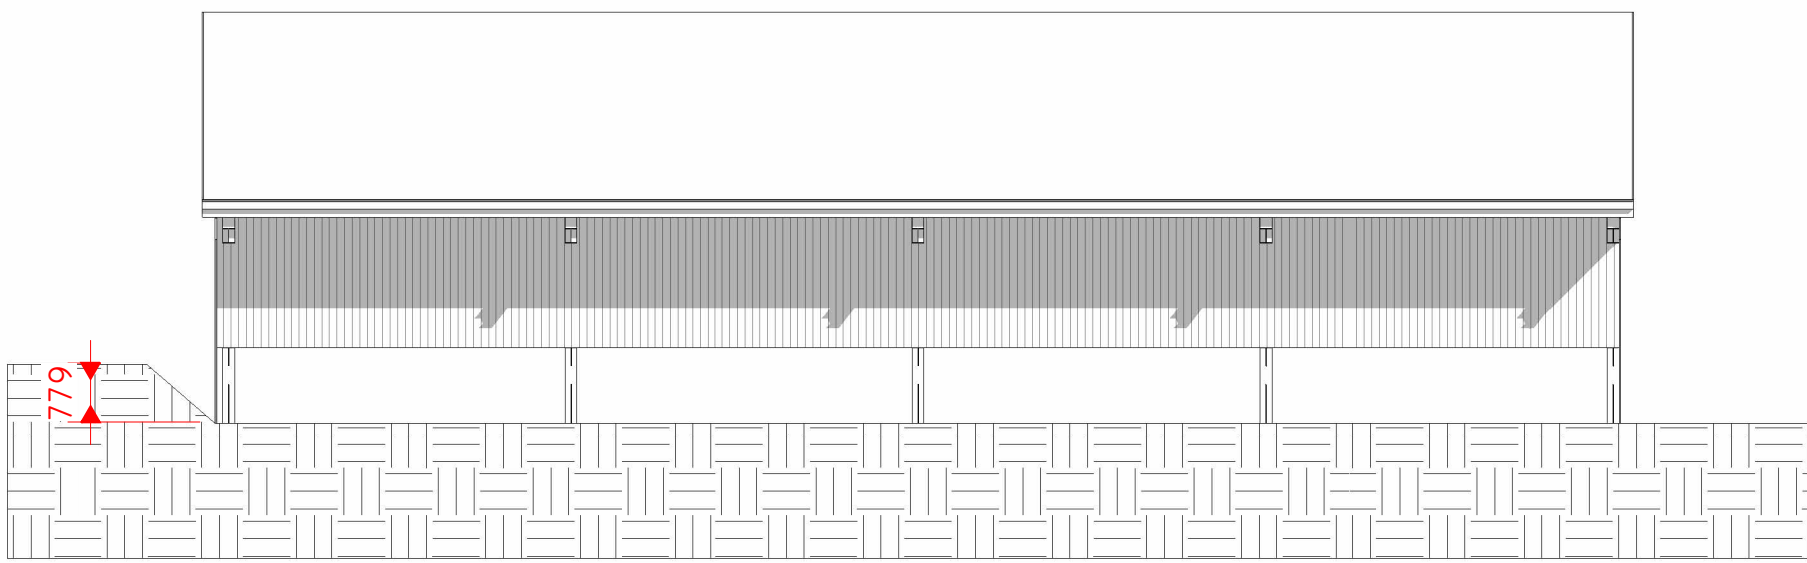


2 EXISTING NORTH EAST
1 : 100

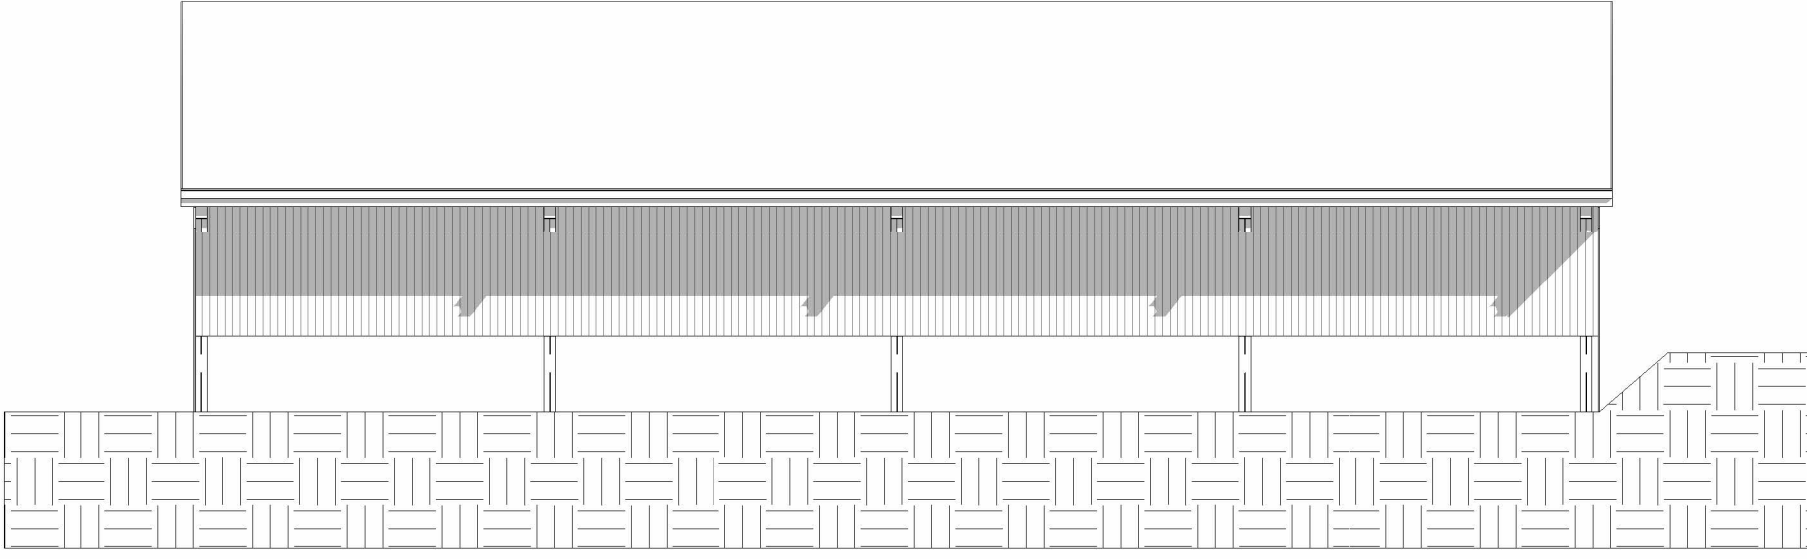


5 EXISTING SOUTH WEST
1 : 100

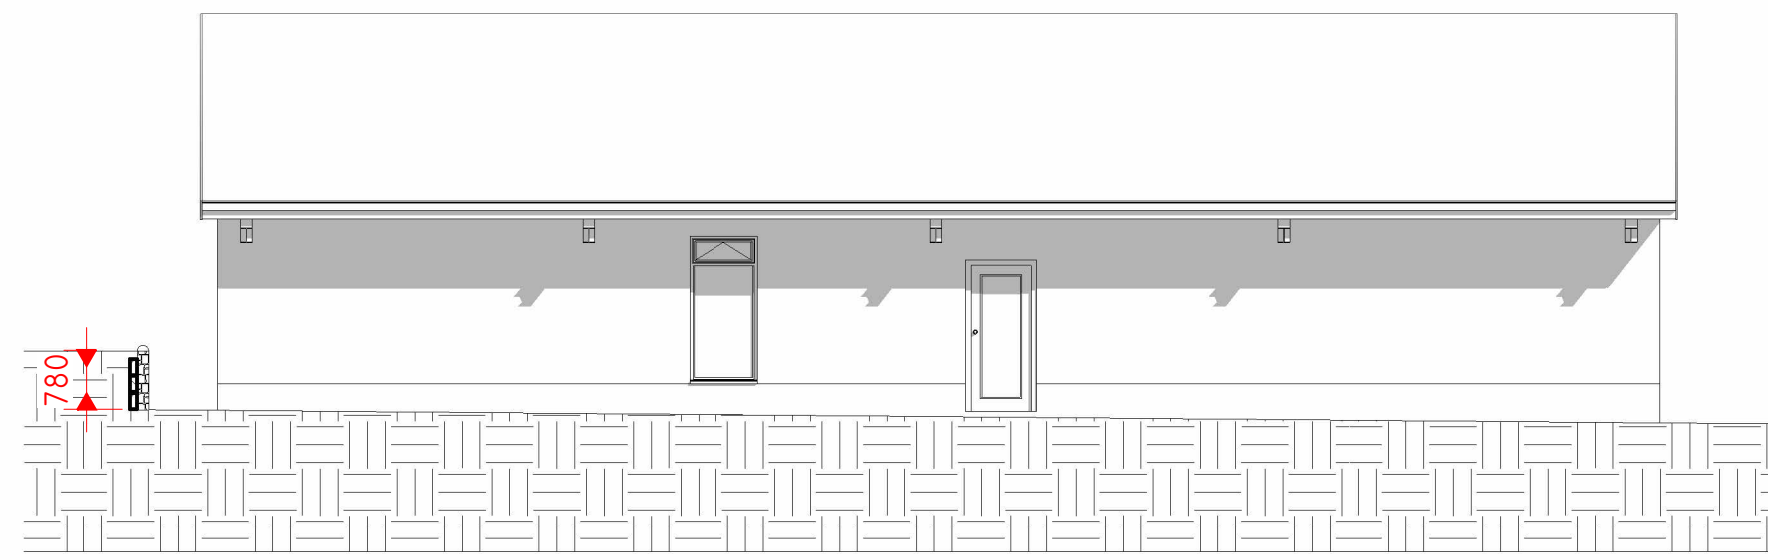


6 PROPOSED NORTH EAST
1 : 100

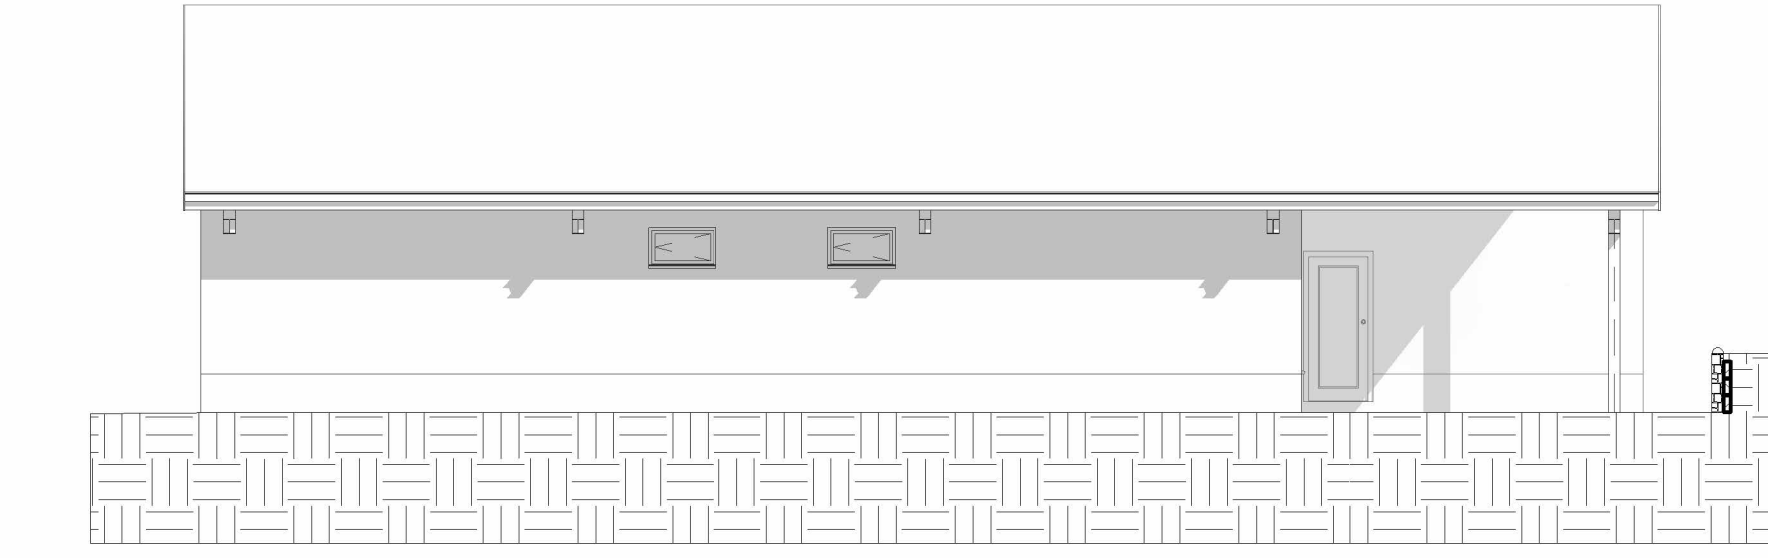

9 PROPOSED SOUTH WEST
1 : 100

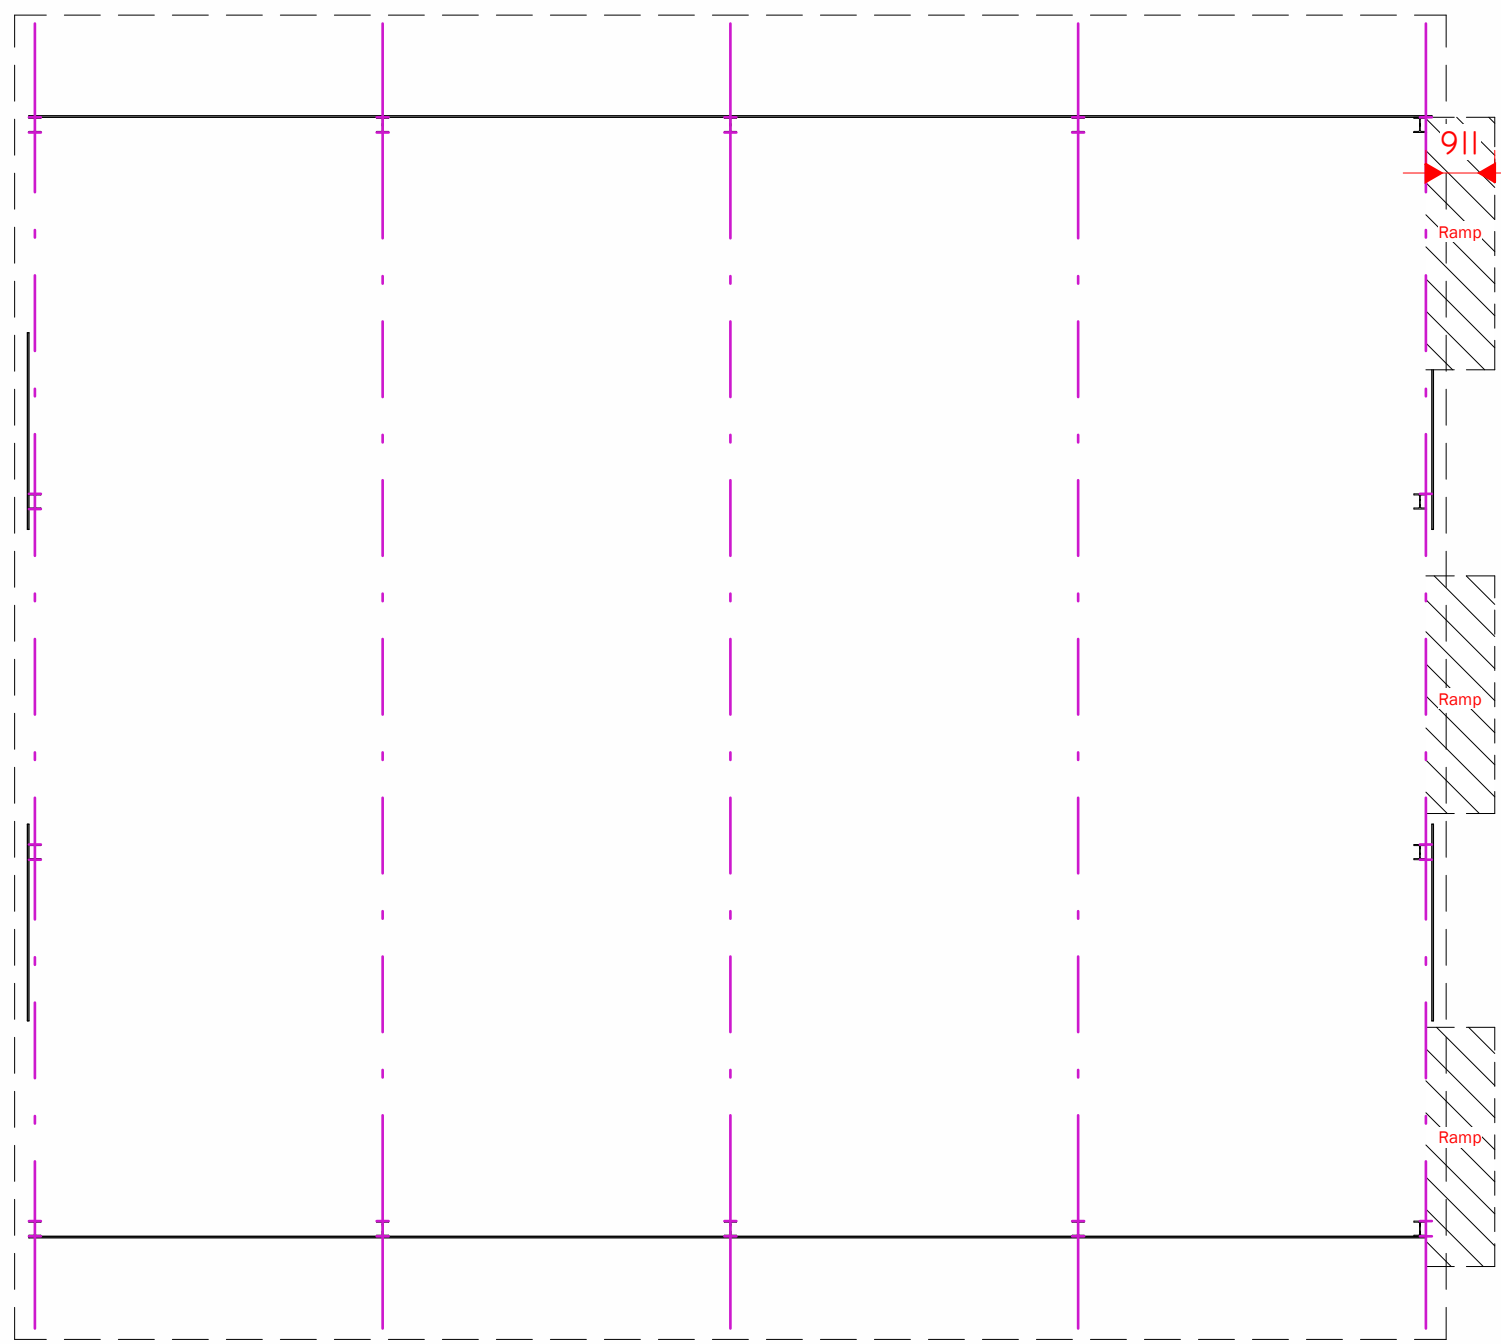

1 0 GROUND FLOOR
1 : 100

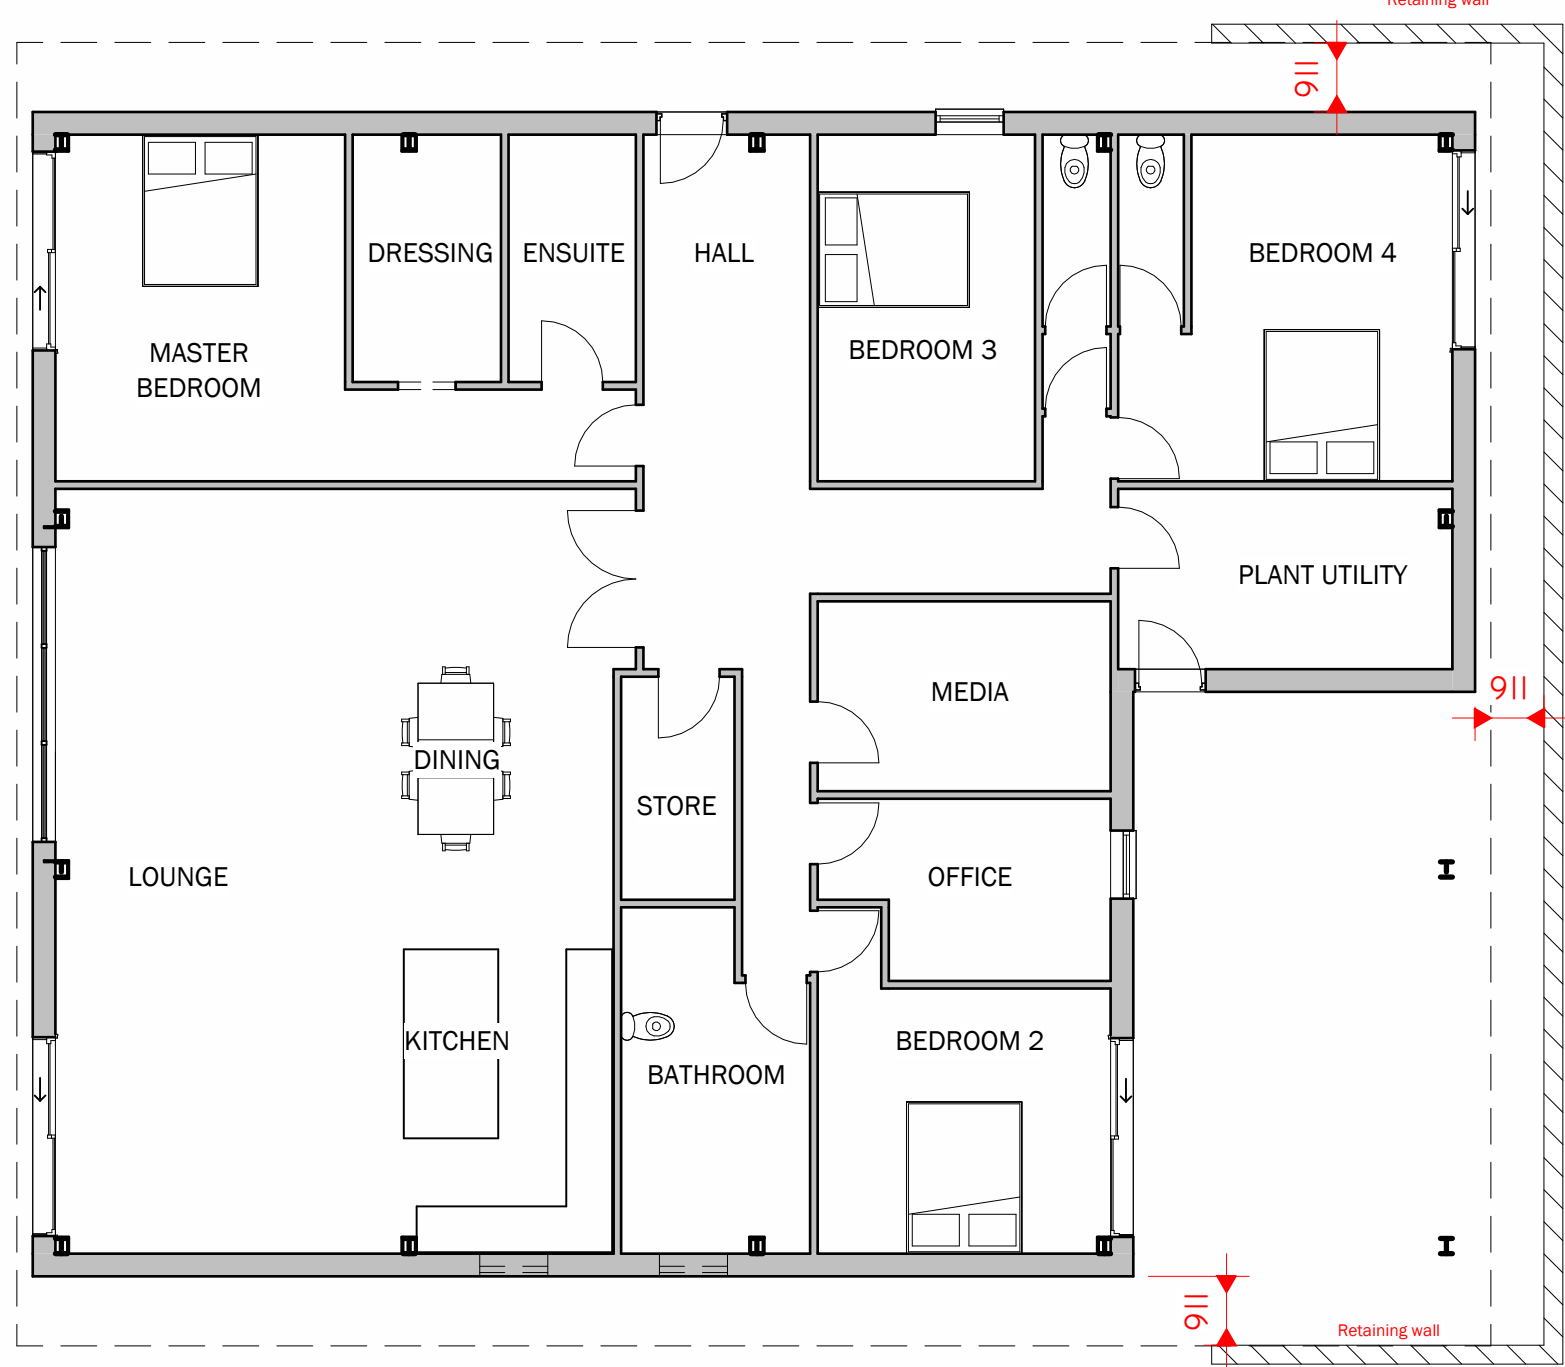

10 0 PROPOSED GROUND FLOOR
1 : 100

Peter Hitchen
Architects

Marathon House
The Sidings Business Park
Whalley, BB7 9SE

01254 823 885

www.peterhitchenarchitects.co.uk

NOTES:

Proposed materiality
Walls: Block build up followed by external
timber cladding
Windows: Powder coated aluminium
Roof: Zinc

No.	Description	Date

CLIENT: Mr T R Procter
Land adjacent to Miles hill,
Moor Lane,
Billington,
BB7 9JH

PROJECT: PROPOSED
CONVERSION/REDEVELOPMENT
OF AN AGRICULTURAL
BUILDINGS INTO A DWELLING

SHEET: BARN 1 EXISTING AND
PROPOSED PLANS AND
ELEVATIONS

Project number	PHA/680
Date	14/05/2024
Drawn by	AW
Checked by	PH

A2.1

Scale	1 : 100
Sheet size	A1