


Brabins Shop 20-22 Talbot Street, Chipping

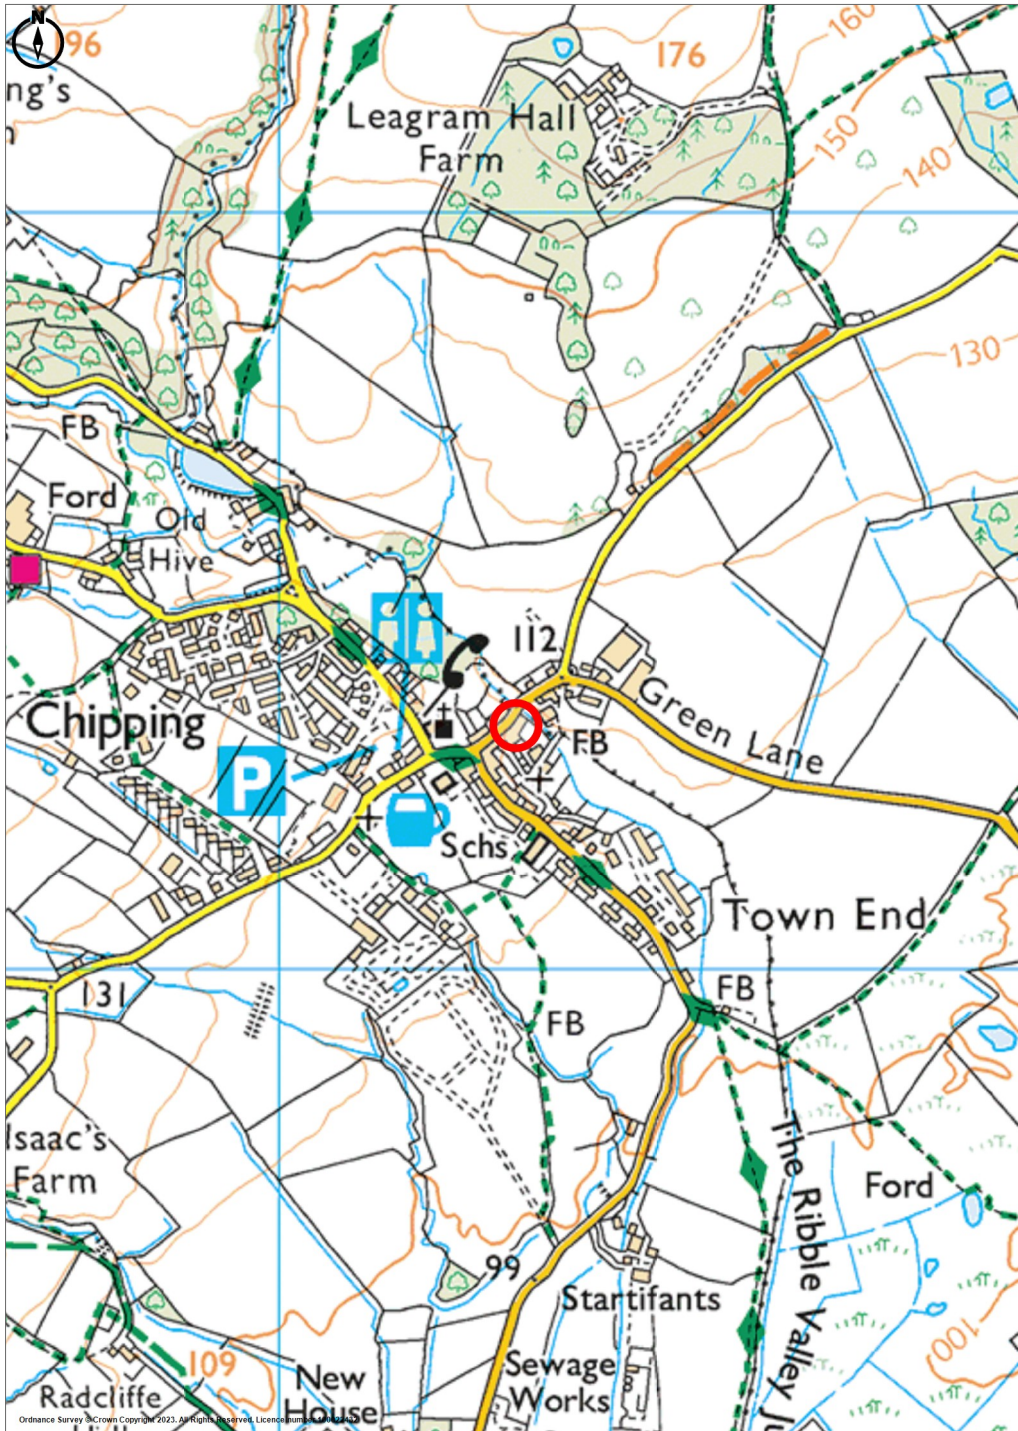

Ordnance Survey Crown Copyright 2023. All rights reserved.
Licence number 100022432.
Plotted Scale - 1:10000. Paper Size - A4

Promap
LANDMARK INFORMATION

