




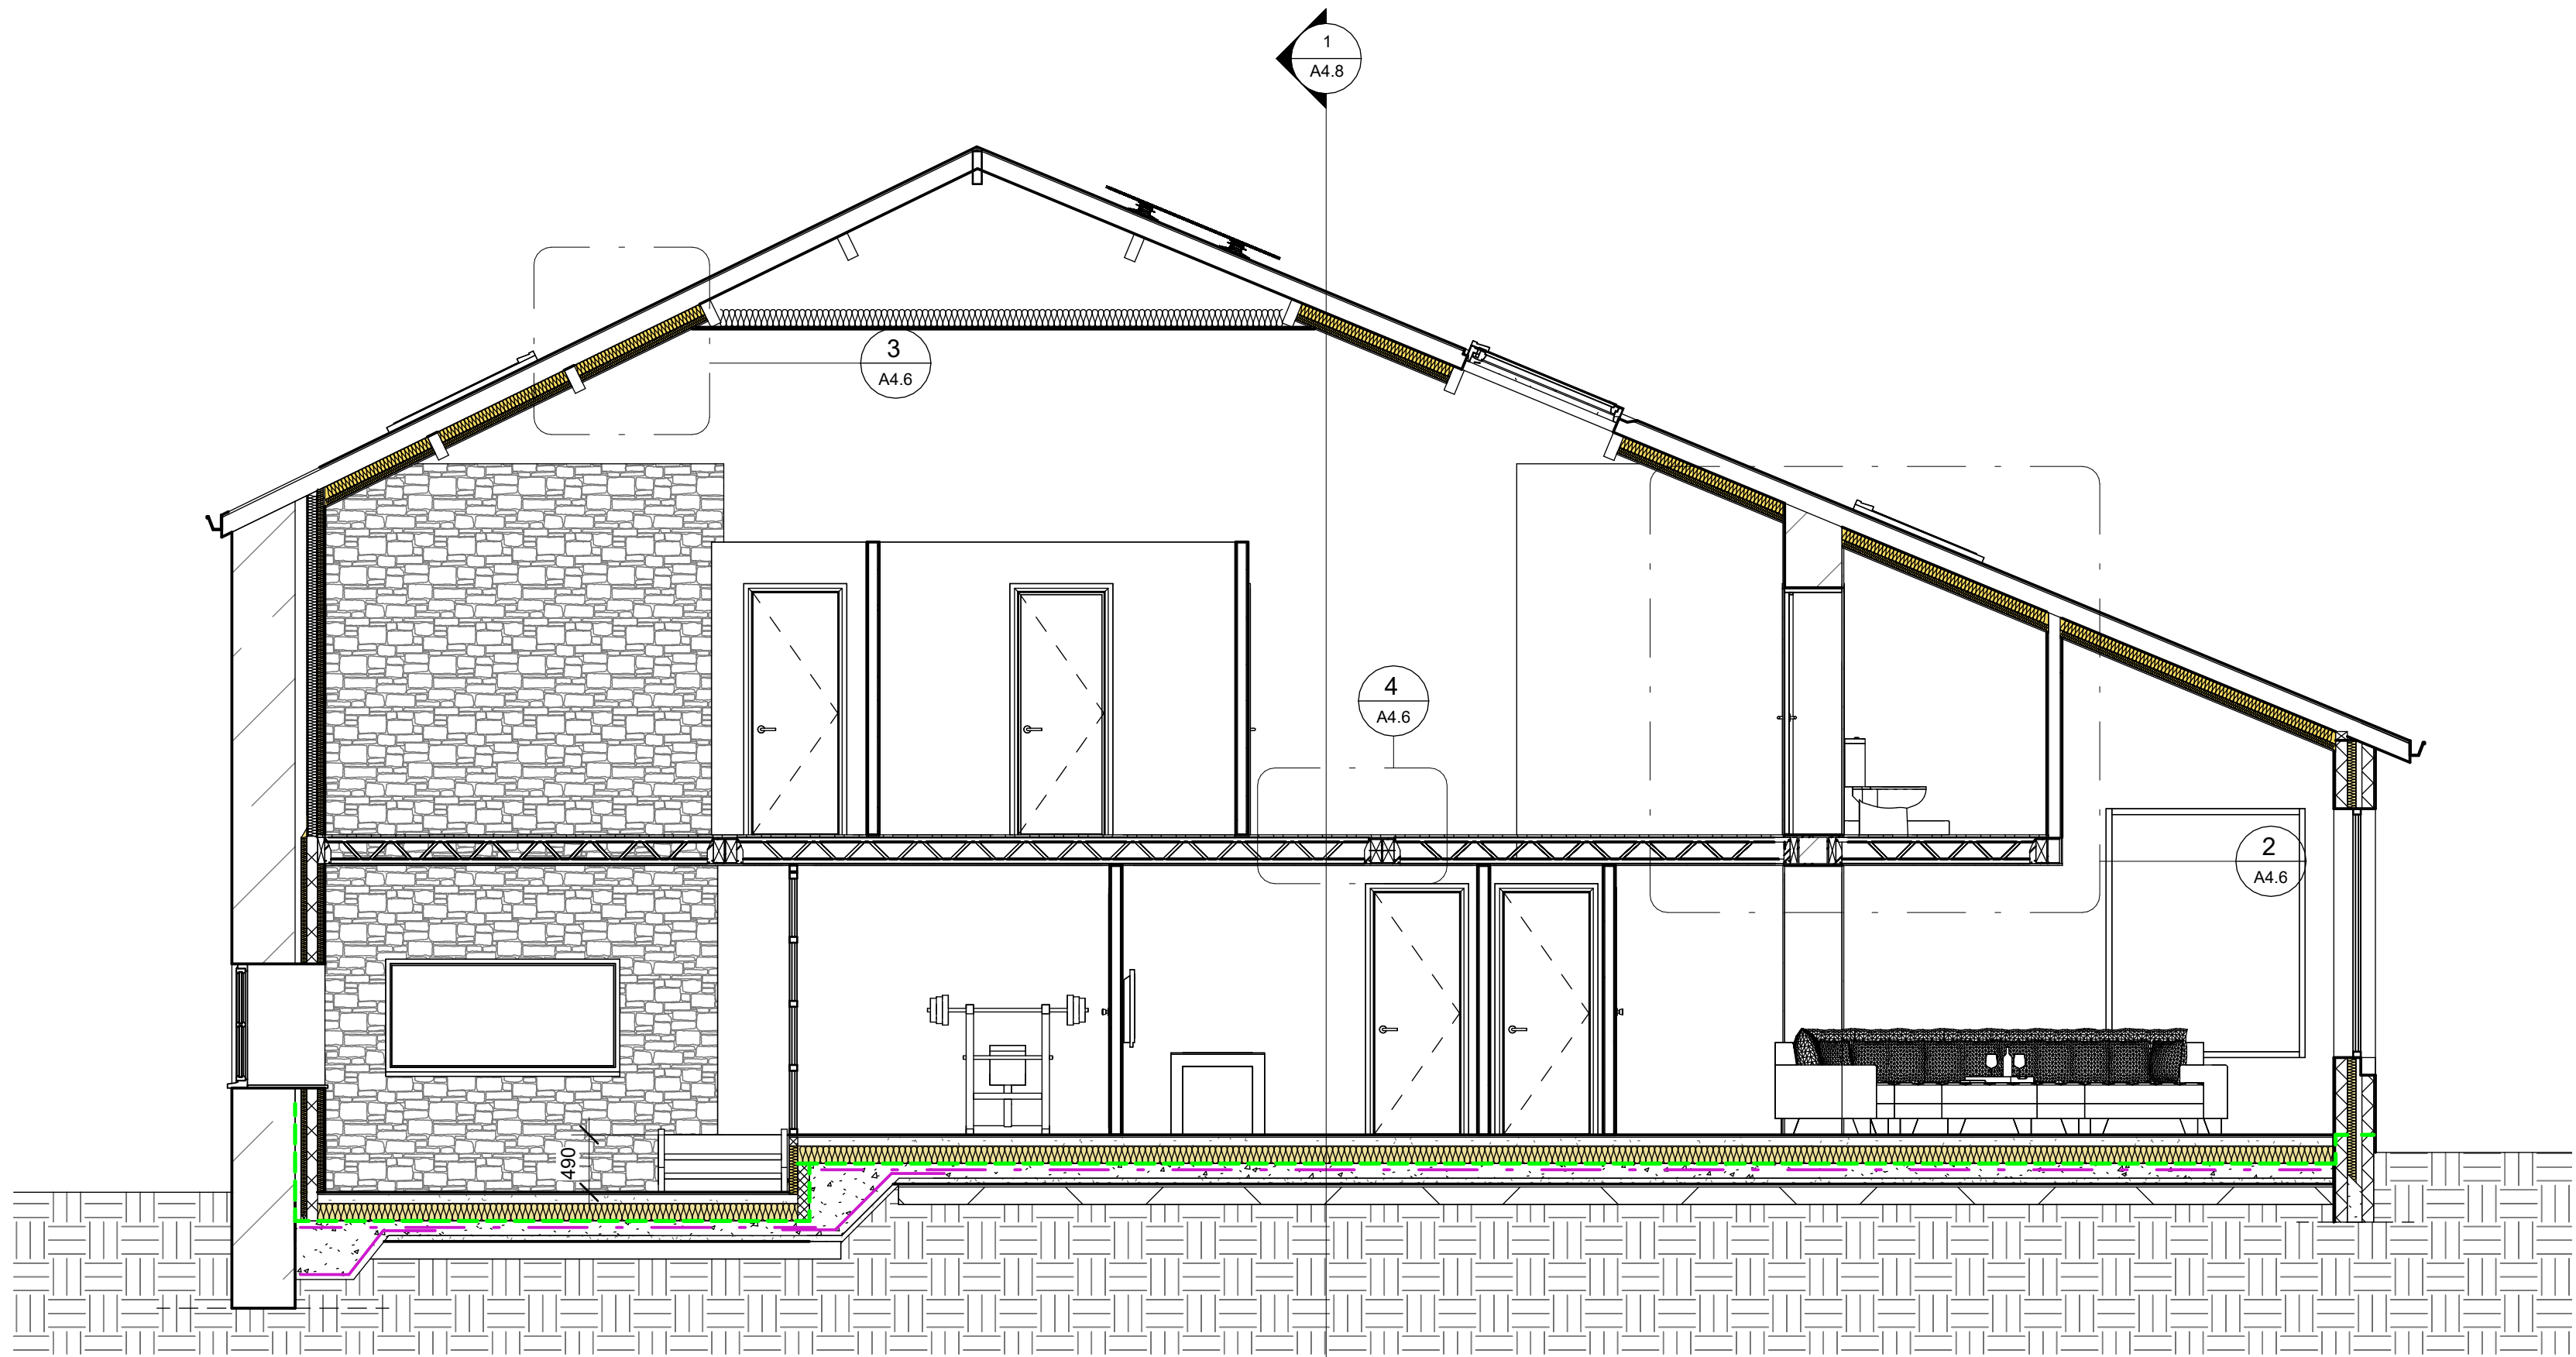


1 DETAILED CROSS SECTION 2
1 : 50

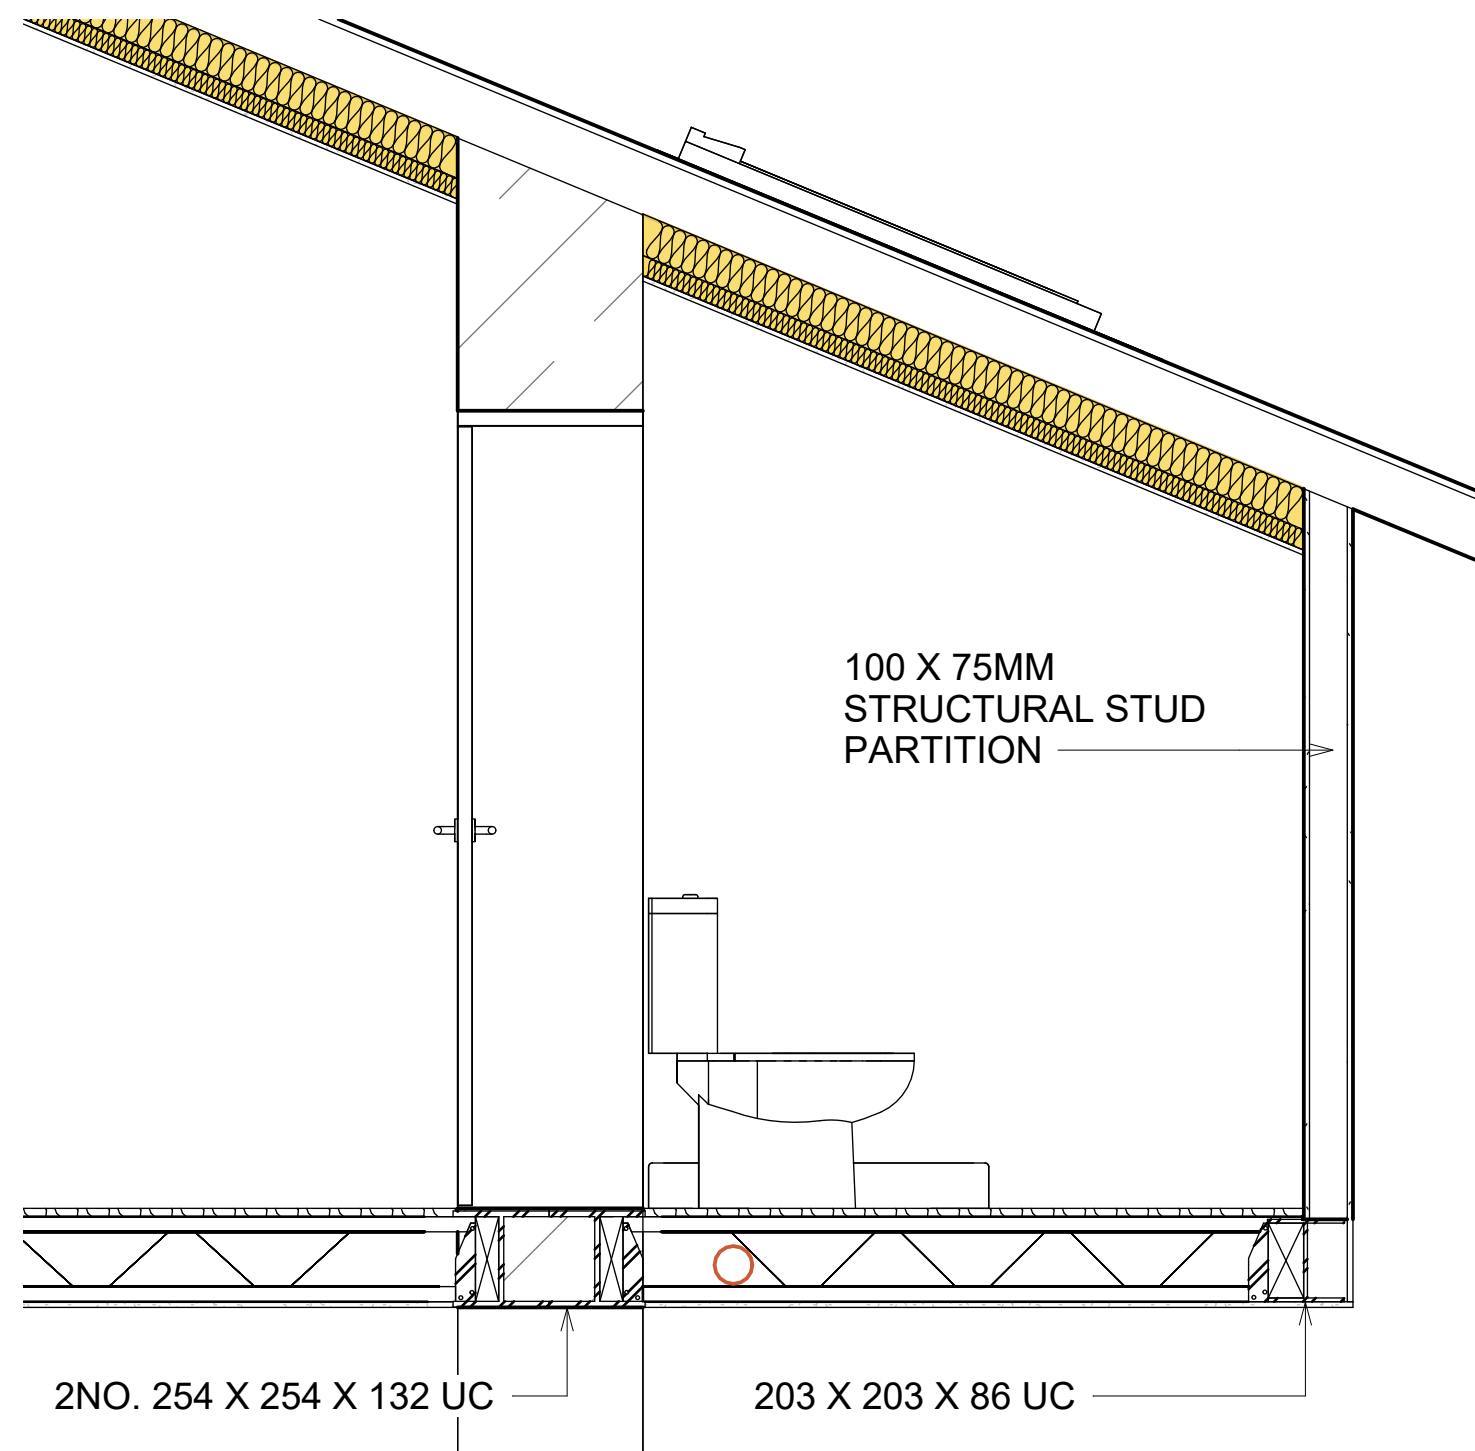


2 DETAILED SECTION - EN SUITE DETAILS
1 : 20

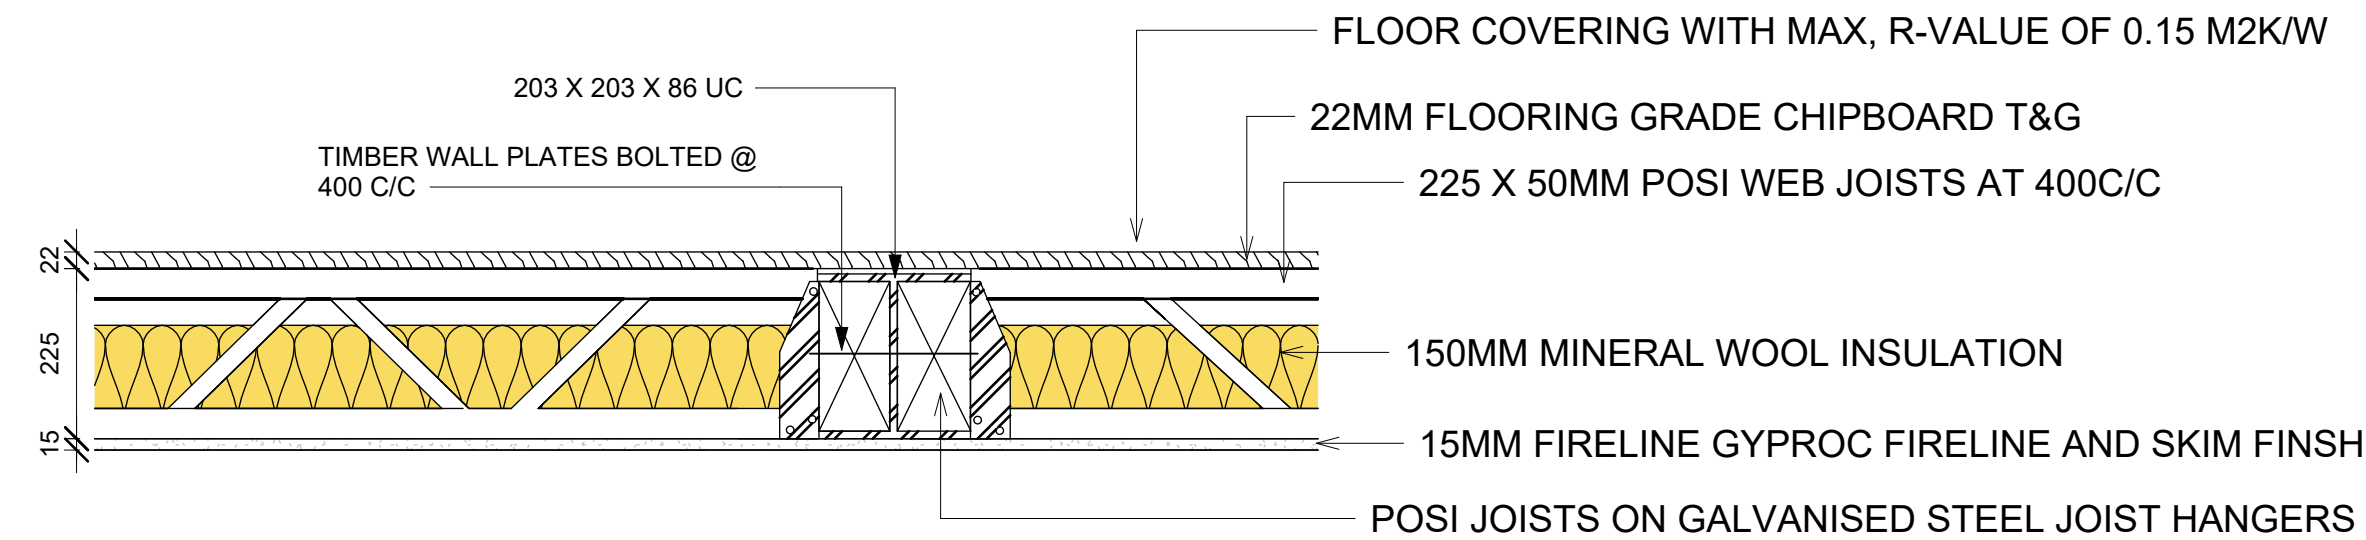


4 DETAILED SECTION 2 - FIRST FLOOR CONSTRUCTION
1 : 10

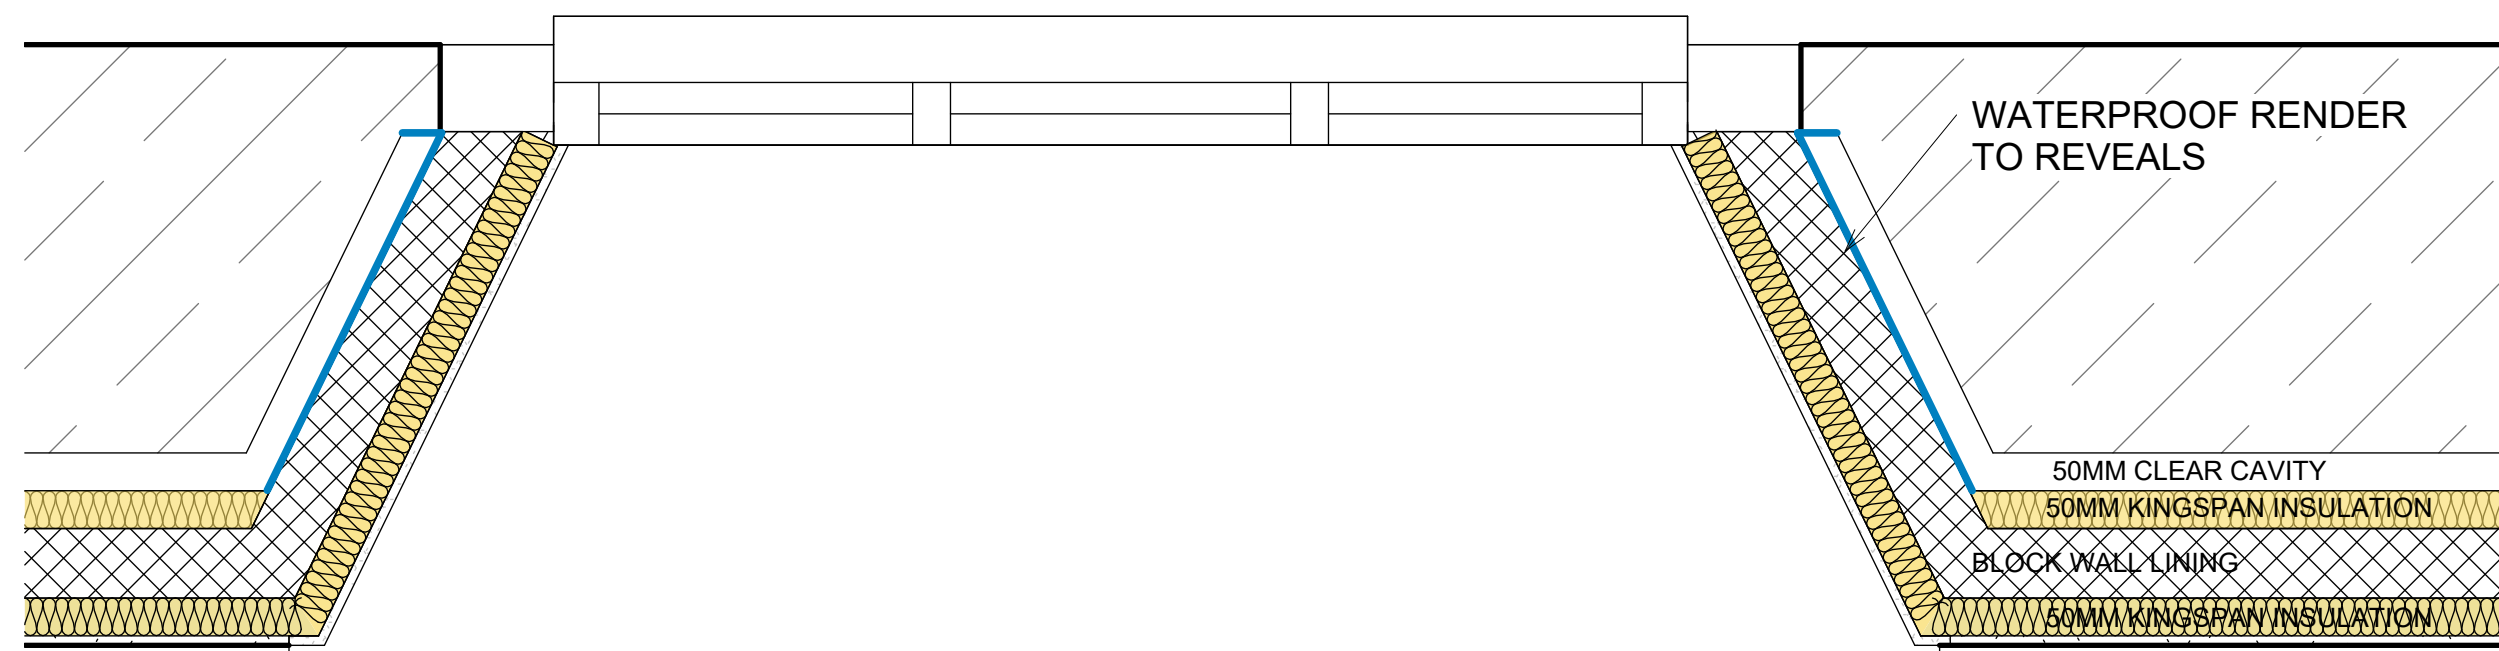

5 REFURBISHED OPENING DETAIL
1 : 10

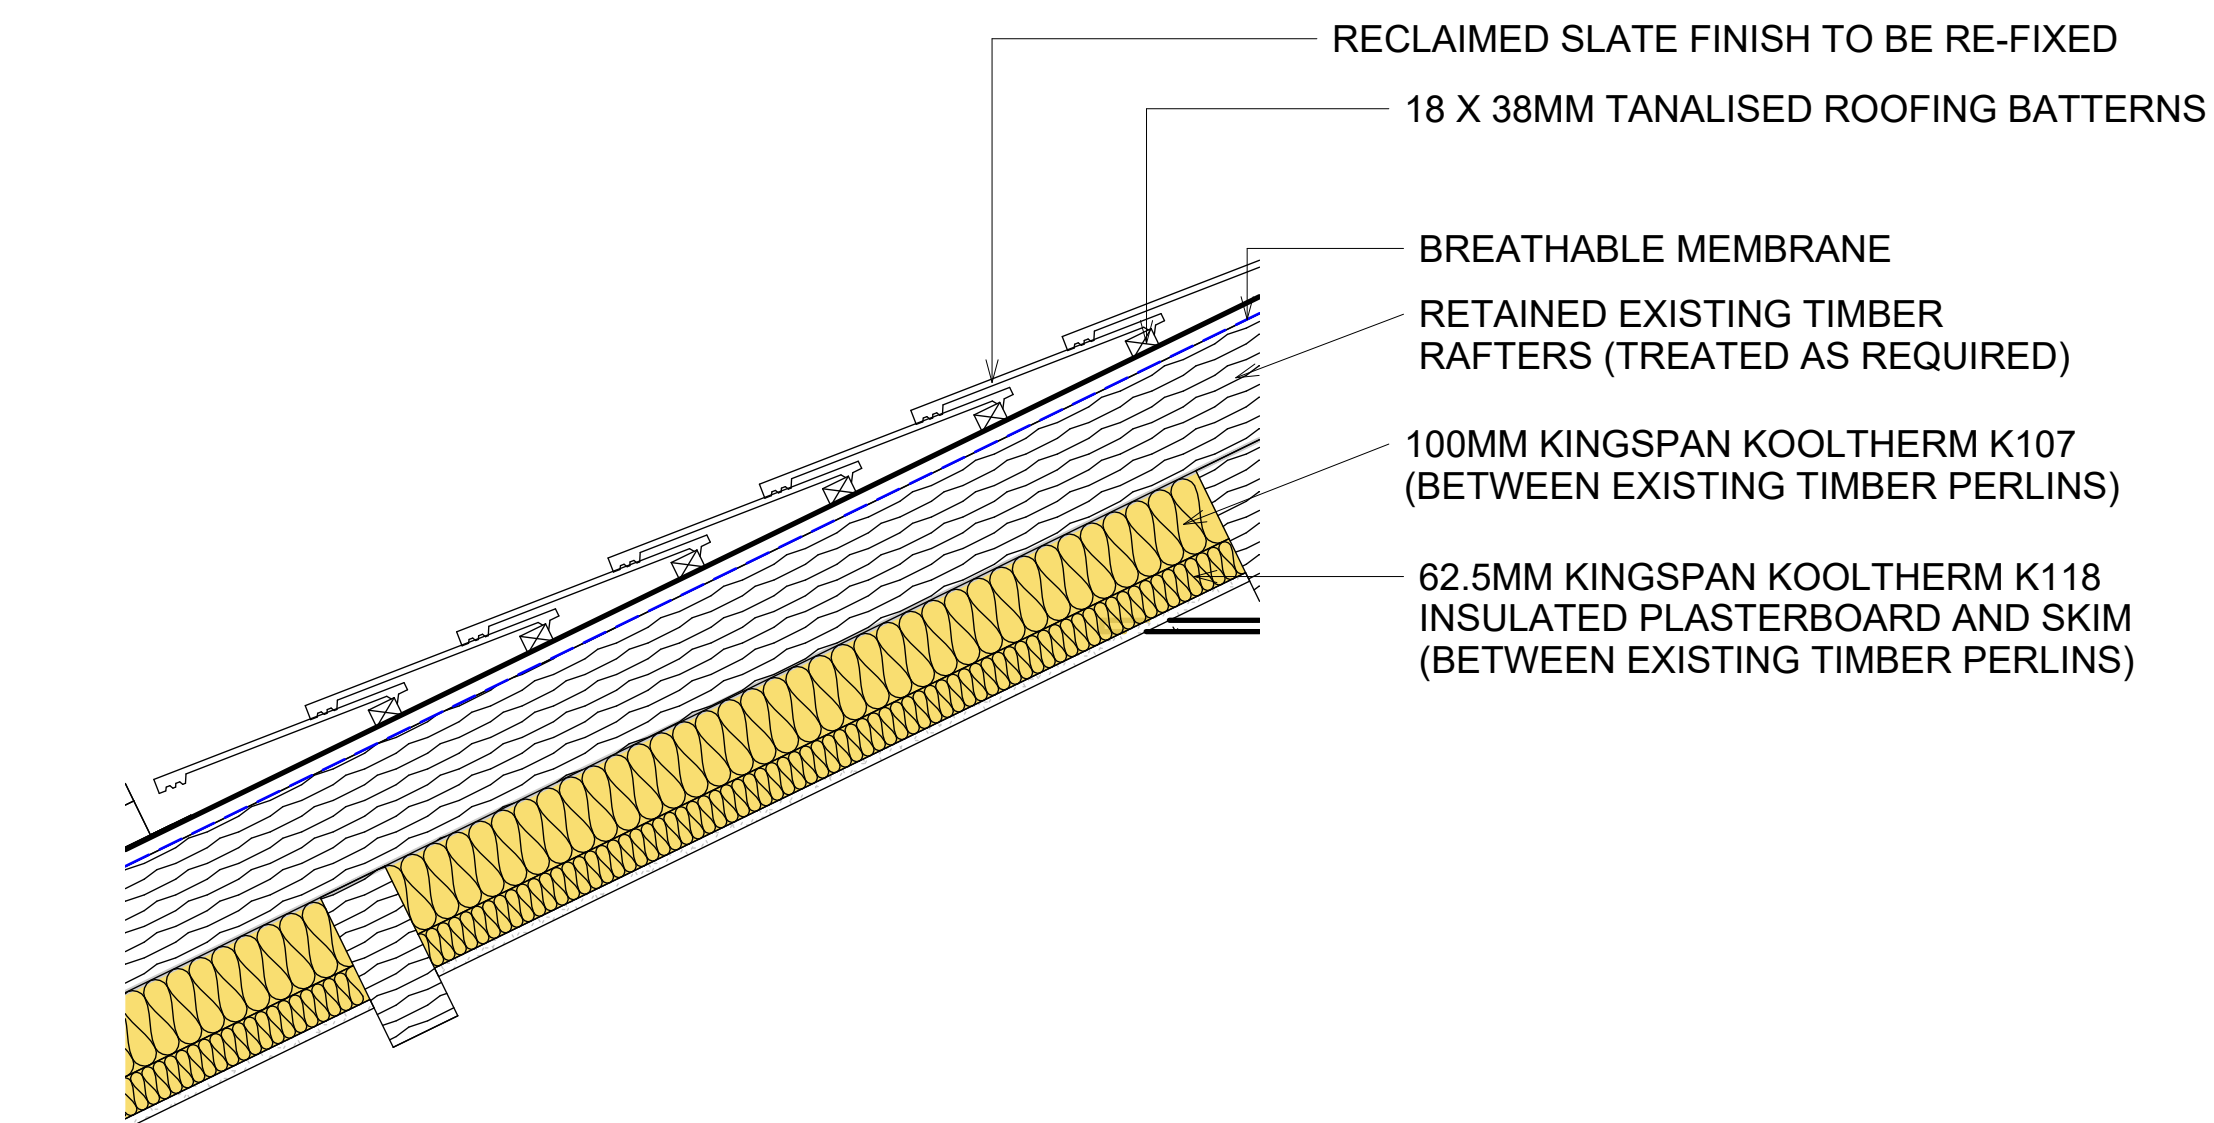

3 DETAILED SECTION - ROOF CONSTRUCTION
1 : 10

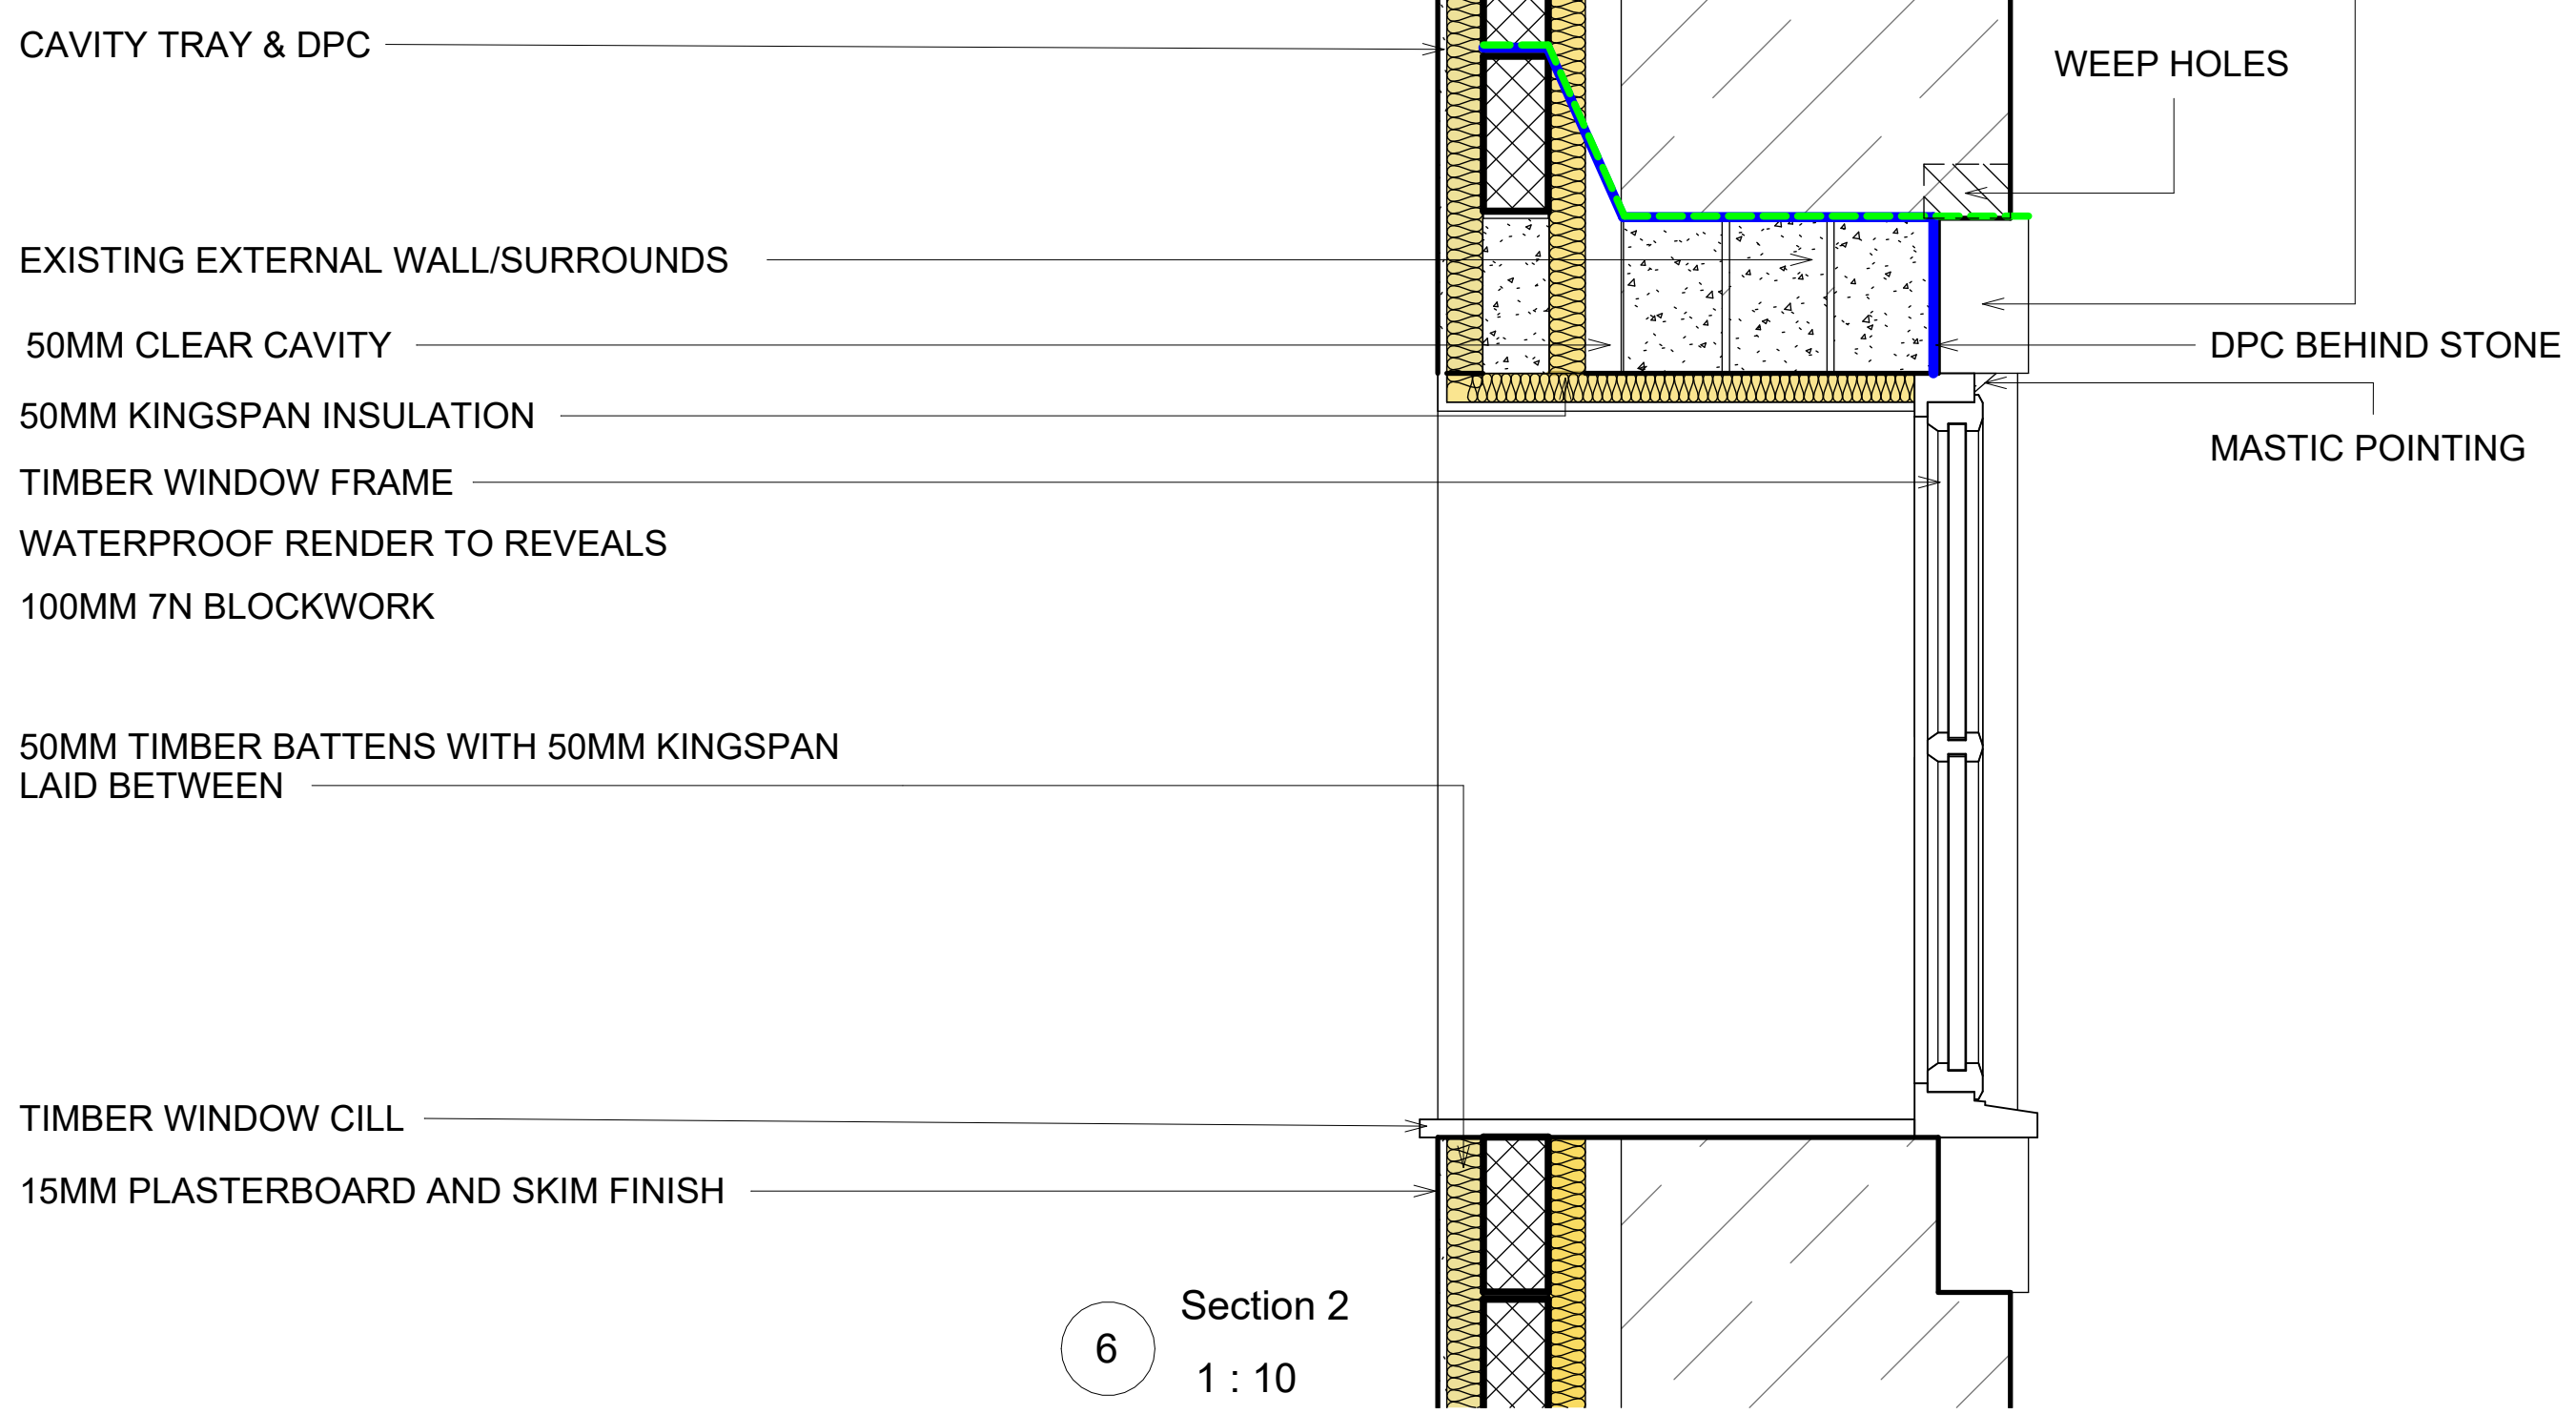

6 Section 2
1 : 10

Peter Hitchen
Architects

Marathon House
The Sidings Business Park
Whalley, BB7 9SE

01254 823 885

www.peterhitchenarchitects.co.uk

NOTES:

REFER TO THE STRUCTURAL
ENGINEERS DETAILS AND
CALCULATIONS REGARDING THE
STEEL BEAM ARRANGMENT AND
CONCRETE EDGE DETAILS

NOTE : THESE PLANS ARE NOT
FOR CONSTRUCTION PURPOSES

No.	Description	Date

CLIENT:

BEN SIMMONDS,
EVESONS BARN,
SIMONSTONE LANE,
SIMONSTONE

PROJECT:

PROPOSED CHANGE OF USE
OF BARN TO NEW PRIVATE
DWELLING

SHEET:

PROPOSED SECTIONS 1 FOR
BUILDING REGULATIONS
APPROVAL

Project number

PHA/830

Date

06/02/2024

Drawn by

AW

Checked by

PH

A4.6

Scale

As indicated

Sheet size

A1