
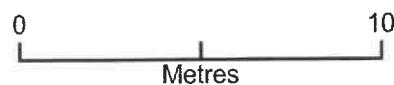


Solar panels 1a old coach house

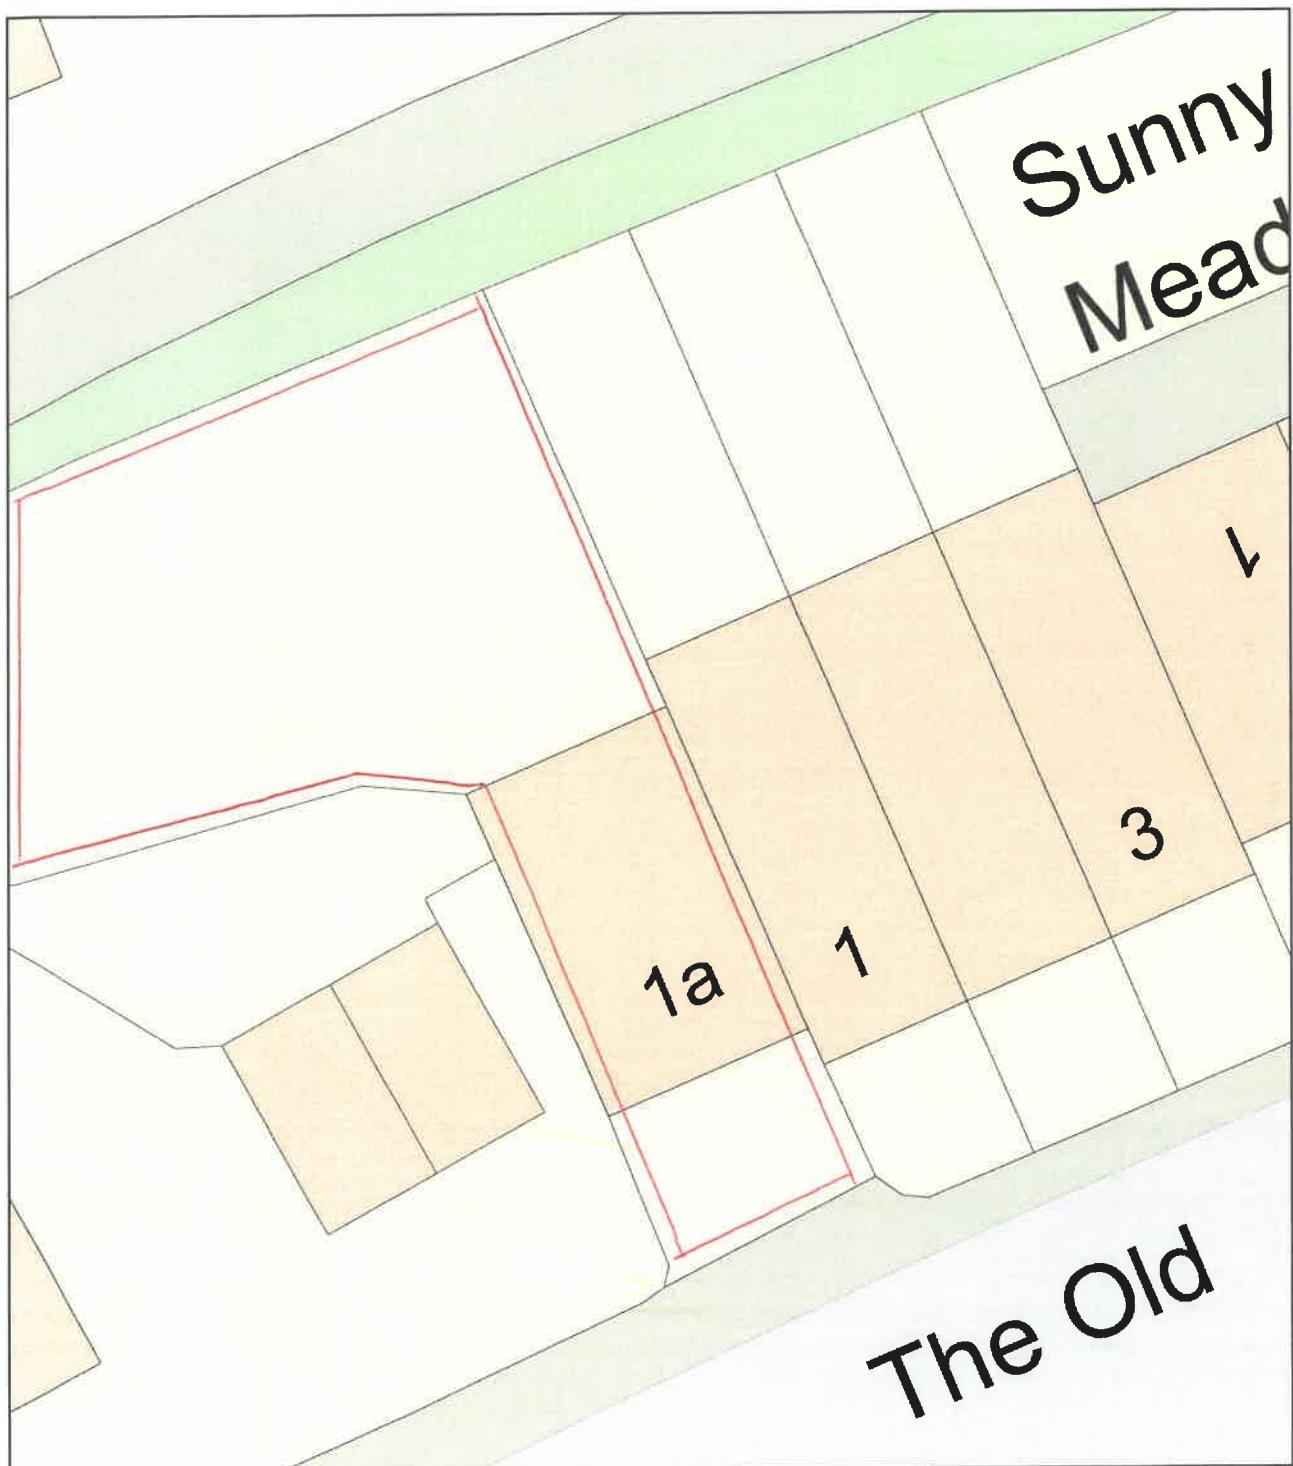

Plan Produced for: solar panels 1a old coach ho

Date Produced: 14 Jun 2024

Plan Reference Number: TQRQM24166110609282

Scale: 1:200 @ A4

320240481P