


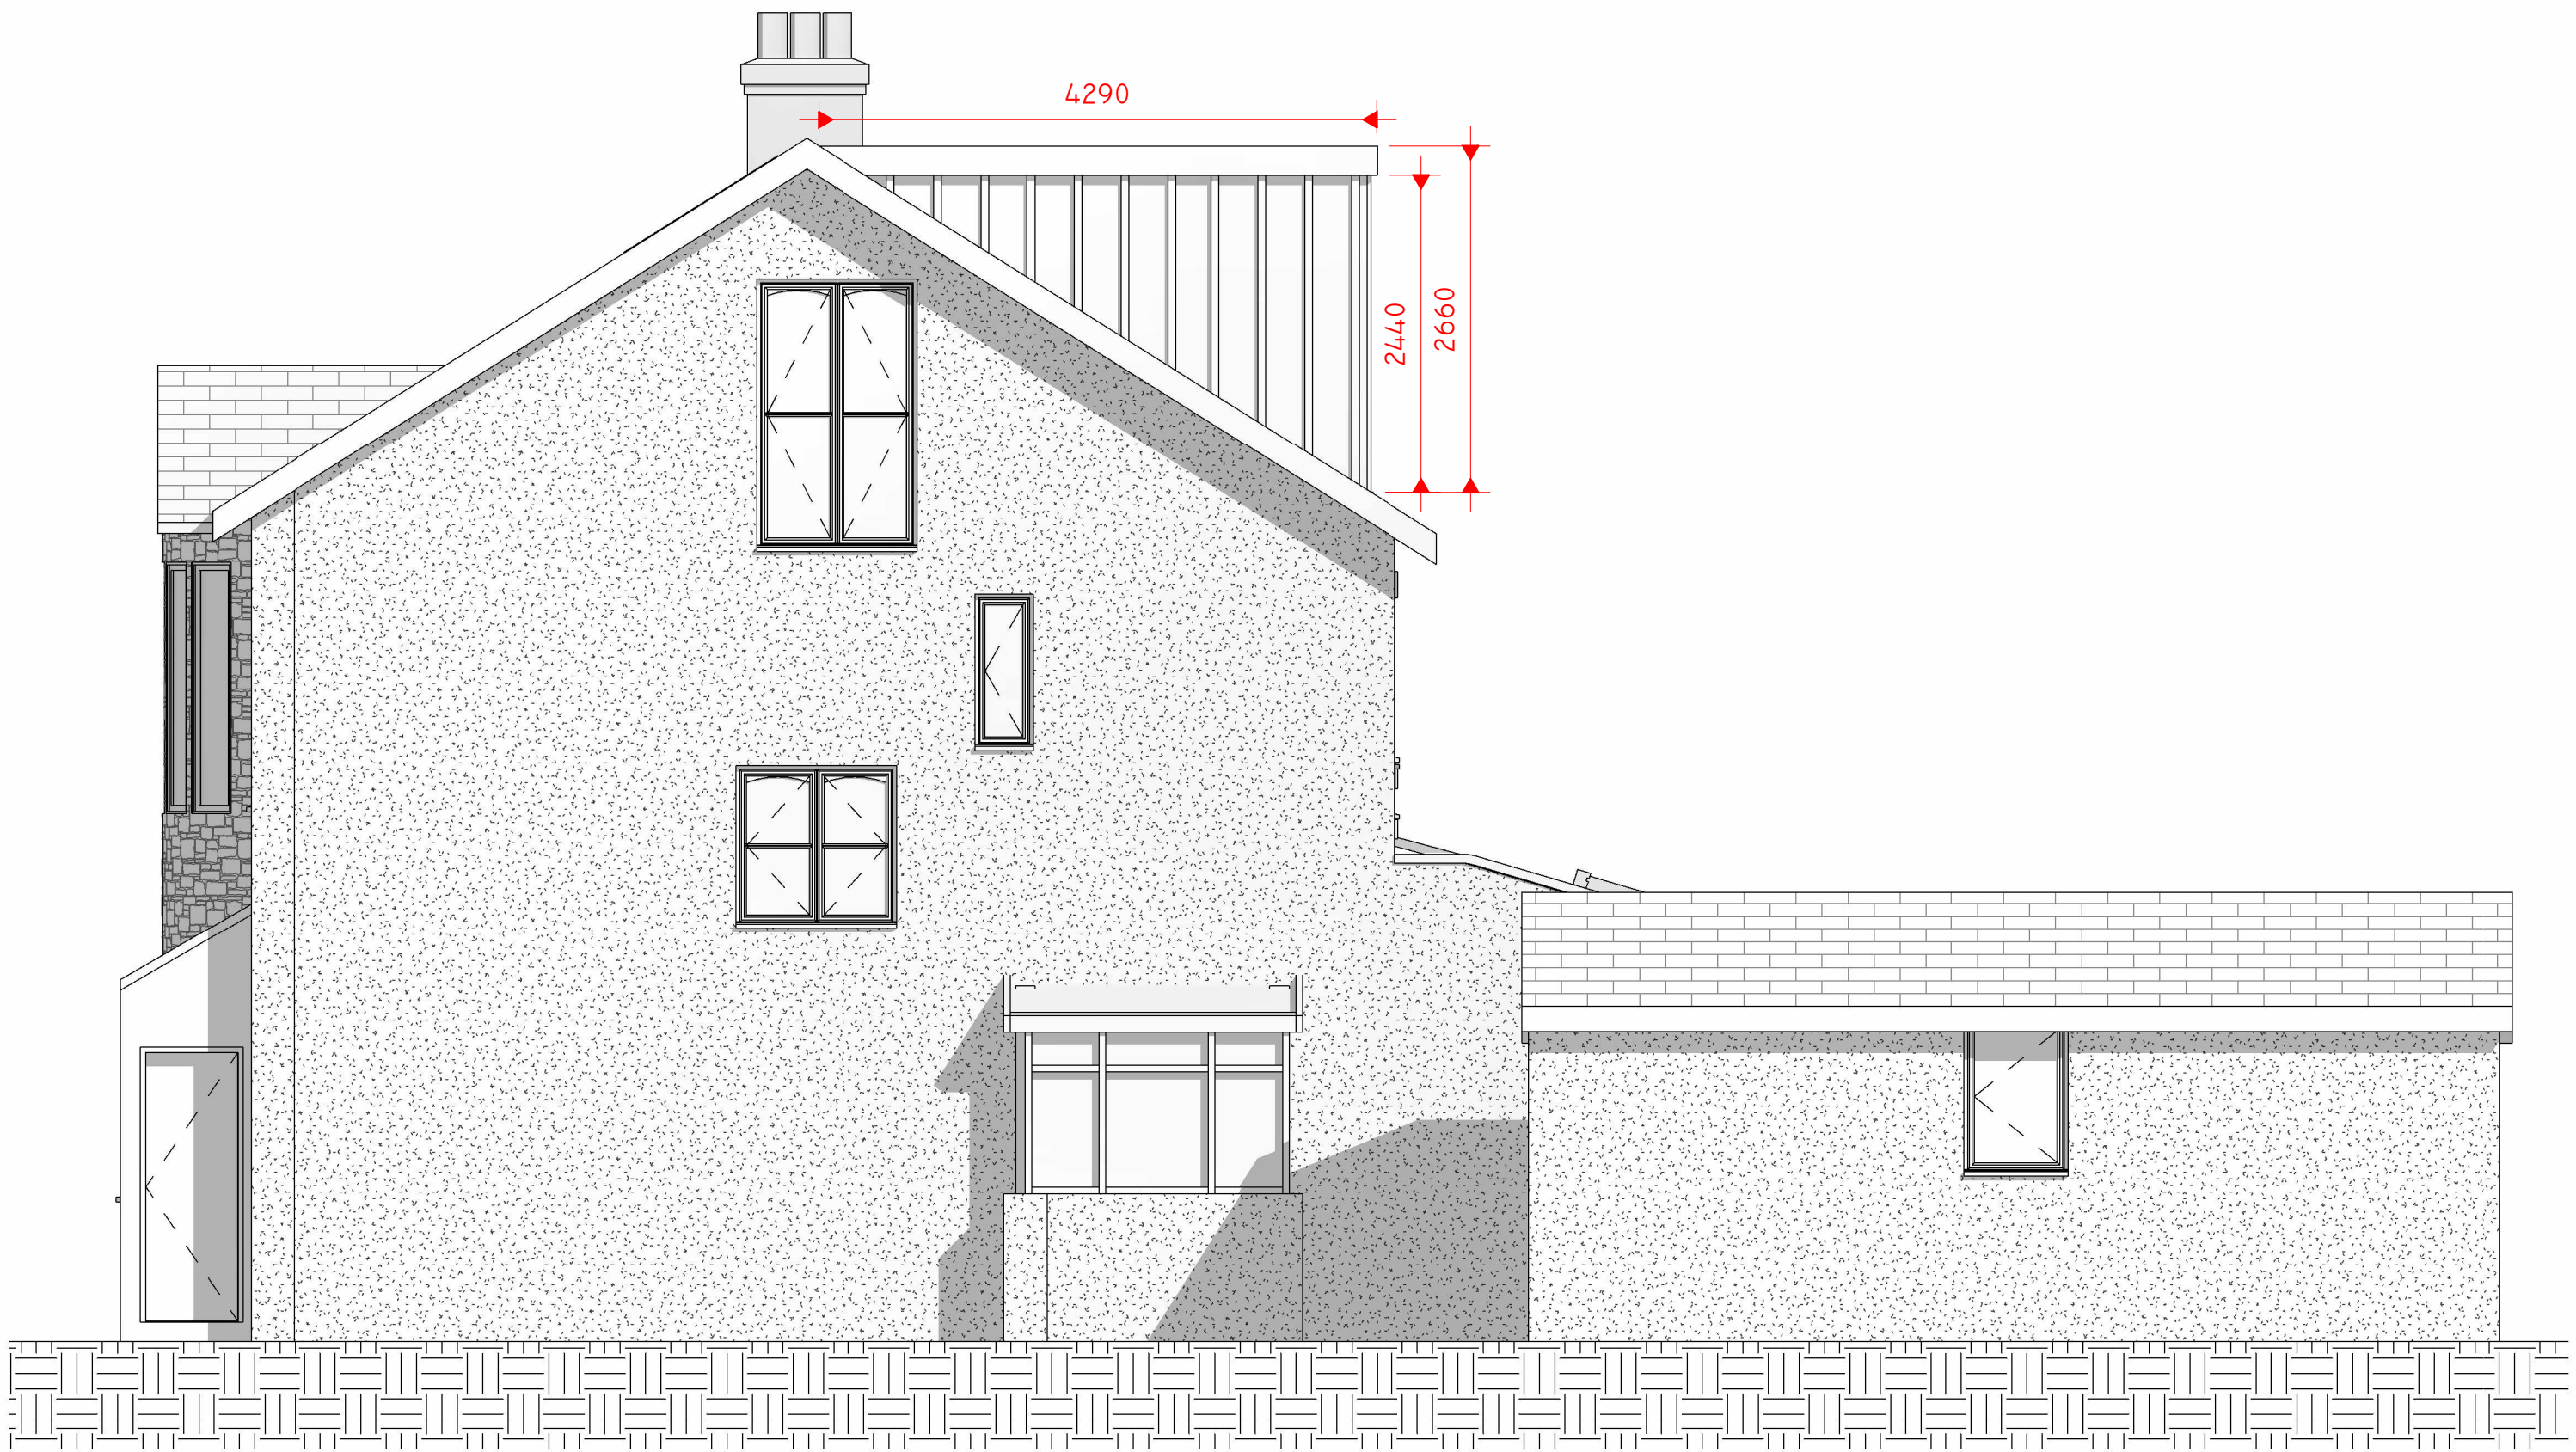

1 PROPOSED NORTH  
1 : 50



2 PROPOSED EAST  
1 : 50

Peter Hitchen  
Architects

Marathon House  
The Sidings Business Park  
Whalley, BB7 9SE

01254 823 885

[www.peterhitchenarchitects.co.uk](http://www.peterhitchenarchitects.co.uk)

NOTES:  
  
THIS DRAWING HAS BEEN PREPARED FOR  
THE LAWFUL DEVELOPMENT CERTIFICATE  
APPLICATION ONLY.

No.	Description	Date
1.	WINDOW AND INTERNAL ALTERATIONS	08/07/2024

CLIENT: Harvey Mason  
19 Abbey Road  
Whalley  
Lancashire  
BB7 9RP

PROJECT:  
  
PROPOSED LAWFUL  
DEVELOPMENT CERTIFICATE  
FOR REAR DORMER

SHEET:  
  
PROPOSED ELEVATIONS 1

Project number PHA/944

Date 05/07/2024

Drawn by LW

Checked by PH

A3.3

Scale 1 : 50

Sheet size A1