


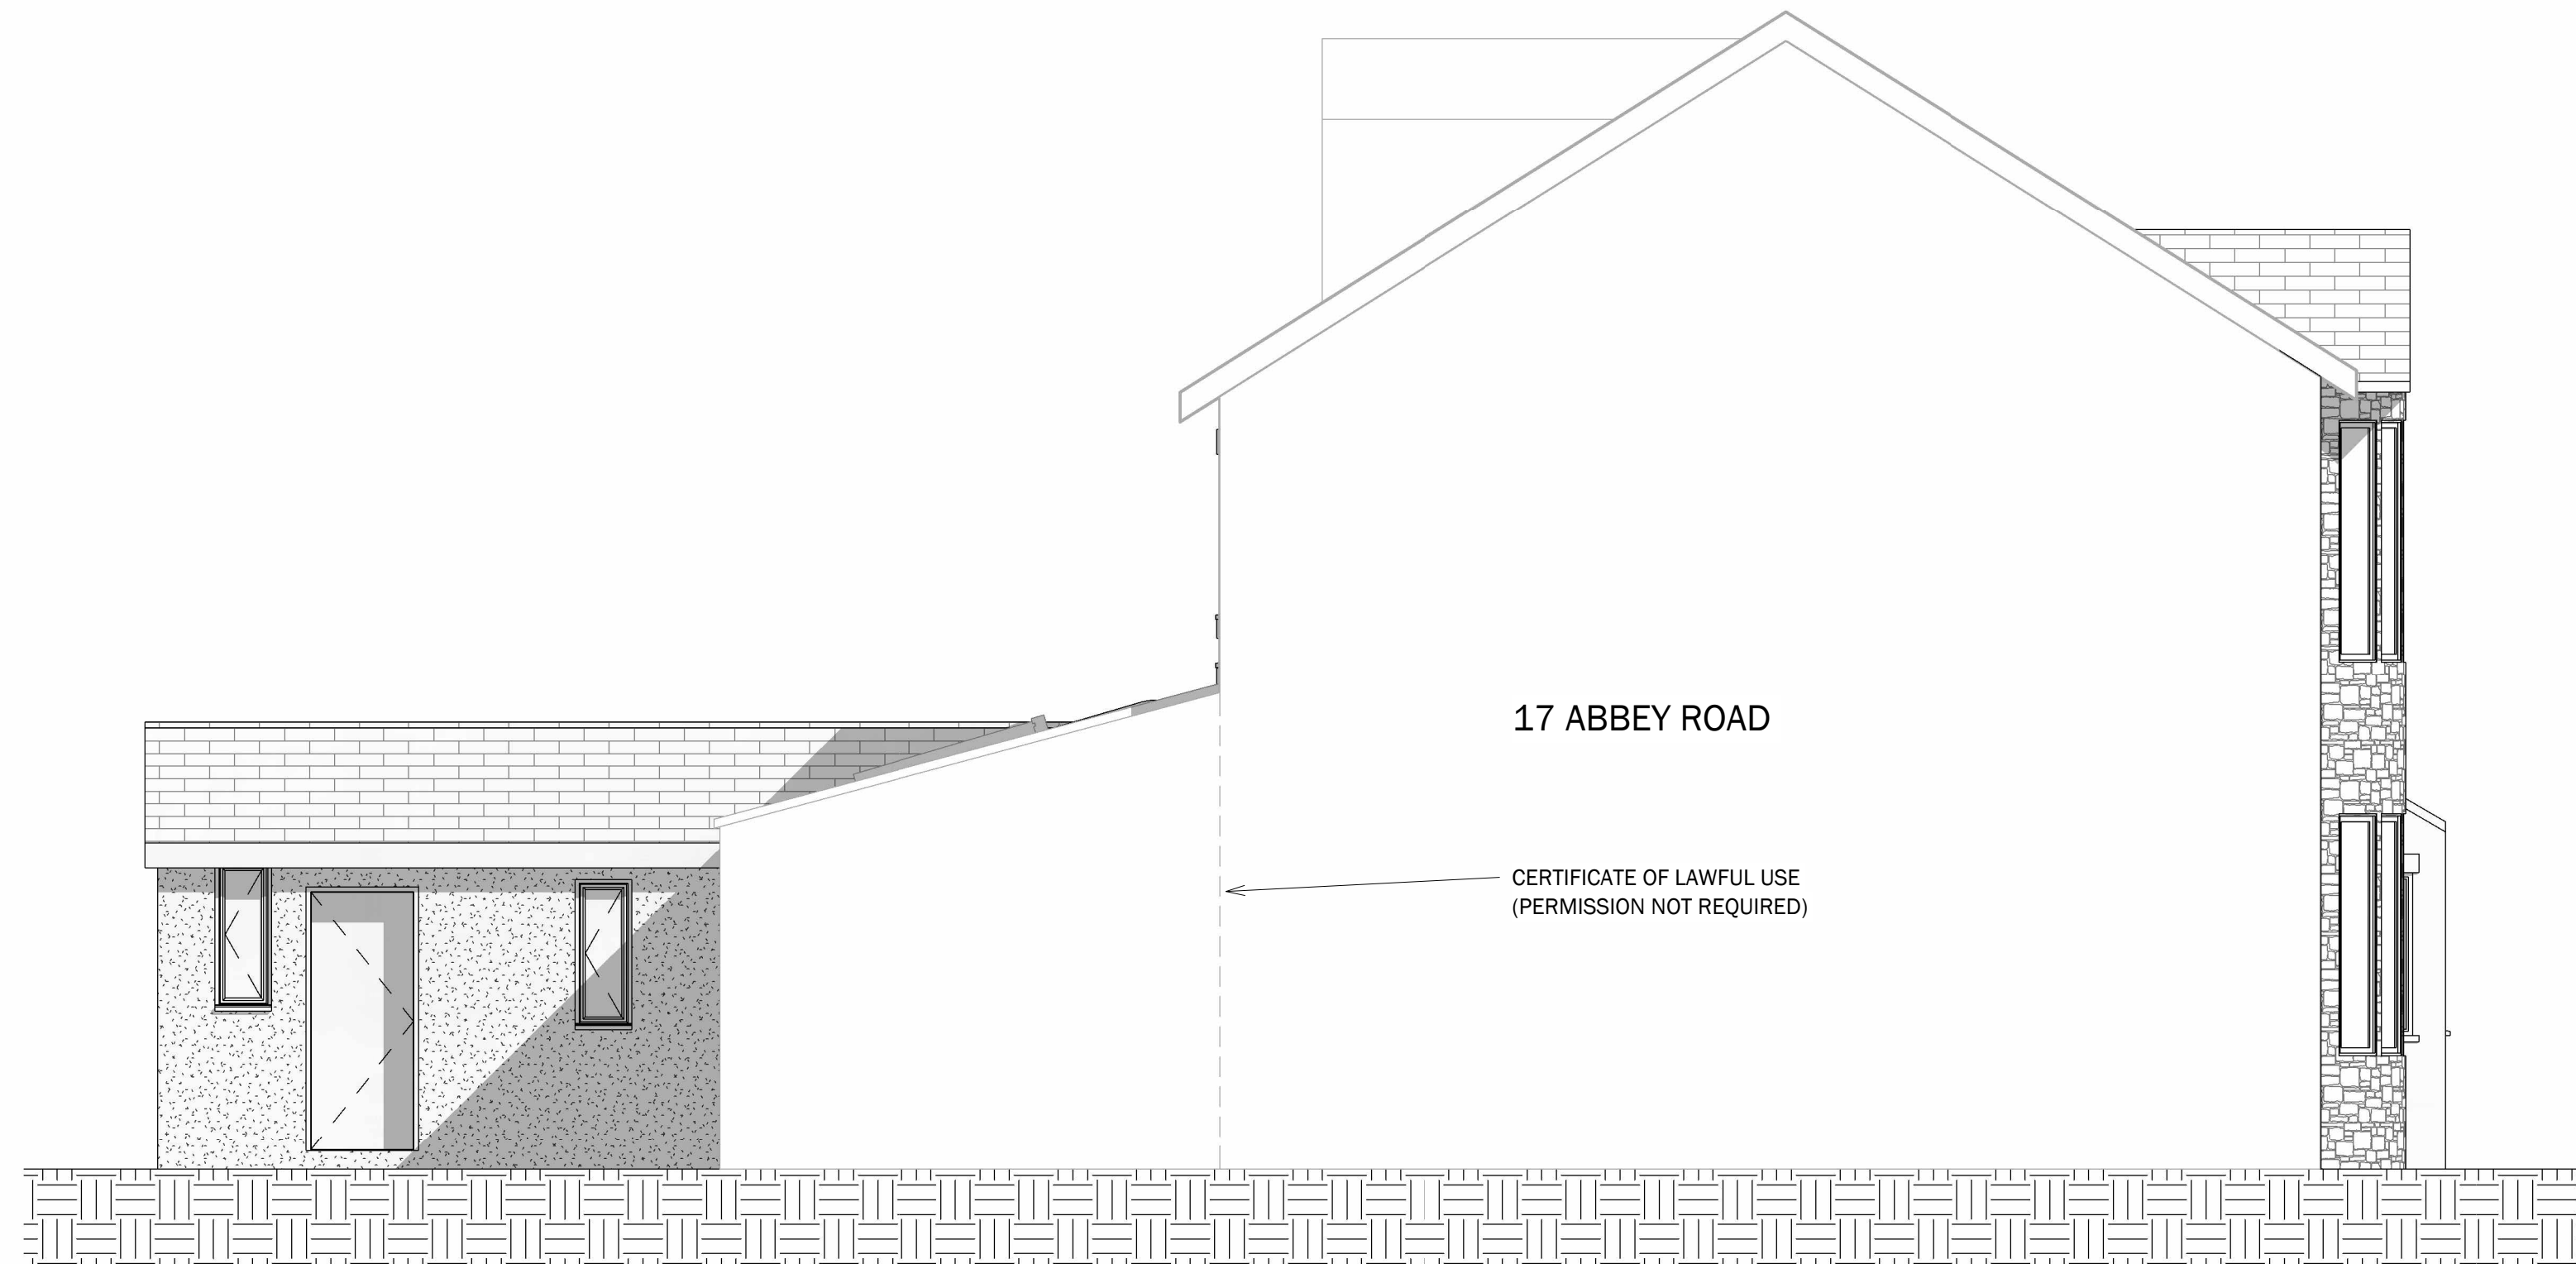

EXISTING SOUTH

1 : 50



EXISTING WEST

1 : 50

Peter Hitchen
Architects

Marathon House
The Sidings Business Park
Whalley, BB7 9SE

01254 823 885

www.peterhitchenarchitects.co.uk

NOTES:

No.	Description	Date

CLIENT: Harvey Mason
19 Abbey Road
Whalley
Lancashire
BB7 9RP

PROJECT:
PROPOSED LAWFUL
DEVELOPMENT CERTIFICATE
FOR REAR DORMER

SHEET:
EXISTING ELEVATIONS 2

Project number	PHA/944
Date	07/06/2024
Drawn by	LW
Checked by	PH

A3.2.1

Scale	1 : 50
Sheet size	A1